


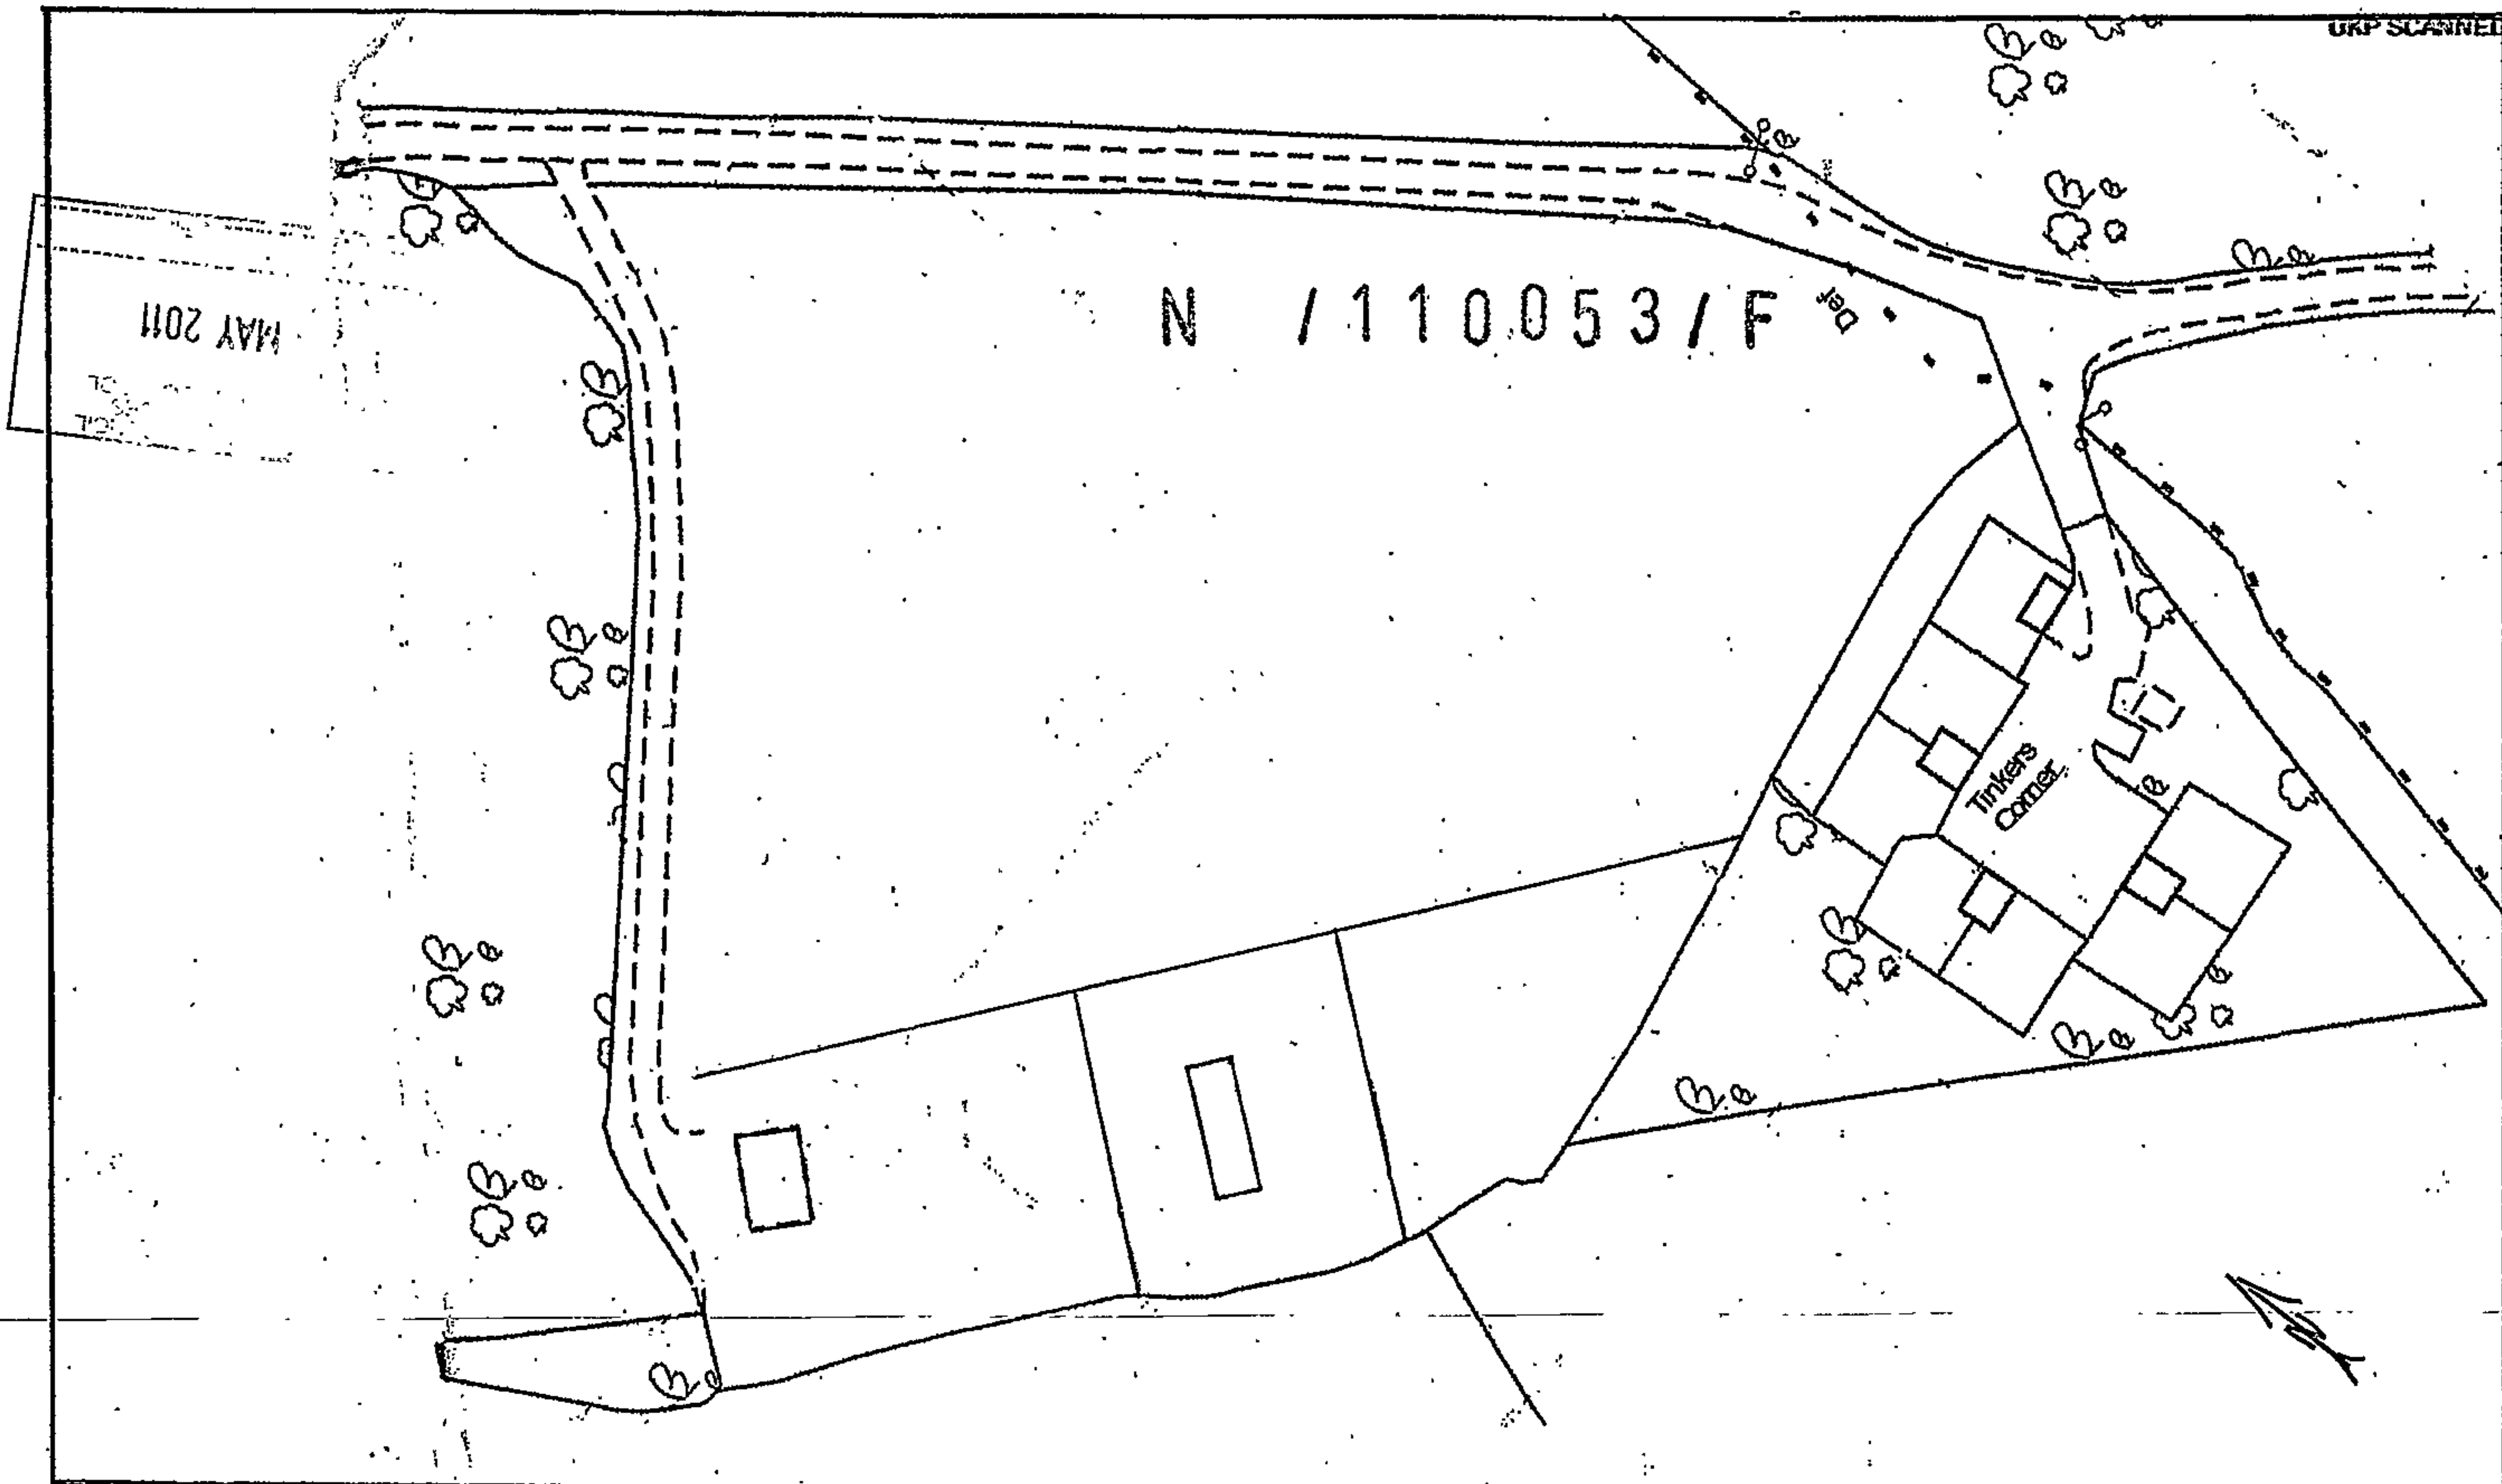

Little Riddings, Bosbury  
Site Plan

DRAWING N°  
20100502 SP  
SCALE 1:1250