


WALSOPTHORNE FARM



First Floor Plan

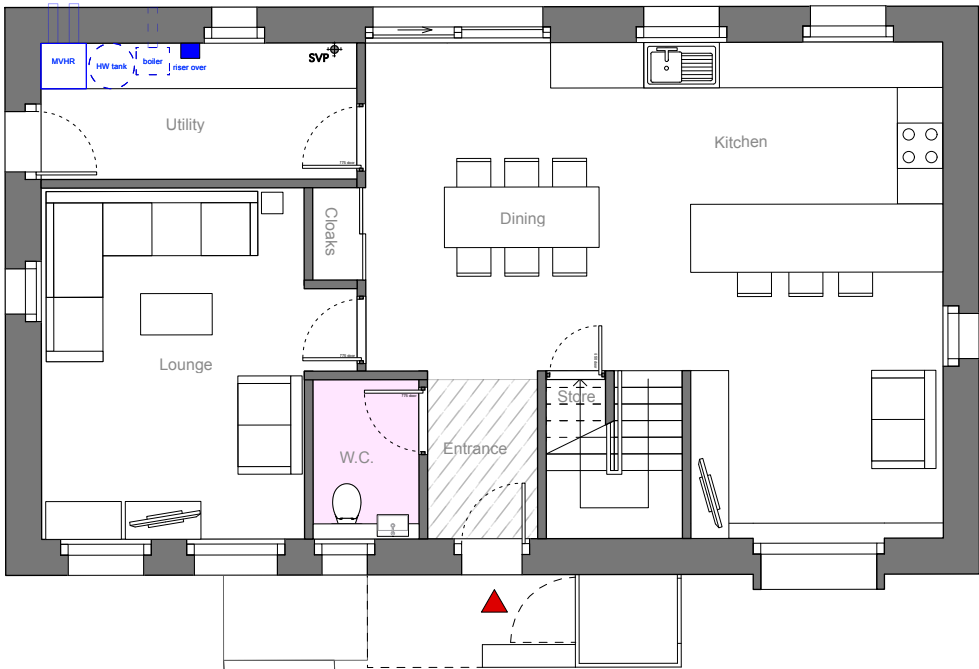

PLOT 6

Ground Floor Plan



Key Plan - Scale 1:2500



 Architype, Upper Twyford, Hereford, HR2 8Ad t 01981542111 f 01981542112 e west@architype.co.uk www.architype.co.uk	Project Walsopthorne Farm		Dwg Title Plot 6 Plans [5 Bed south]	
	Client Davies H J & Son		Dwg No. PL106	Revision A
	Drawn by AS	Checked by PN	Scales 1:100 at A3	Date March 2025