

zeb1632

**The Oval**  
Hereford

PL001

**Location & Existing Site Plan**


date November 2021

status planning

rev -



**location plan** [1:1250] 0 10 20 30 40m

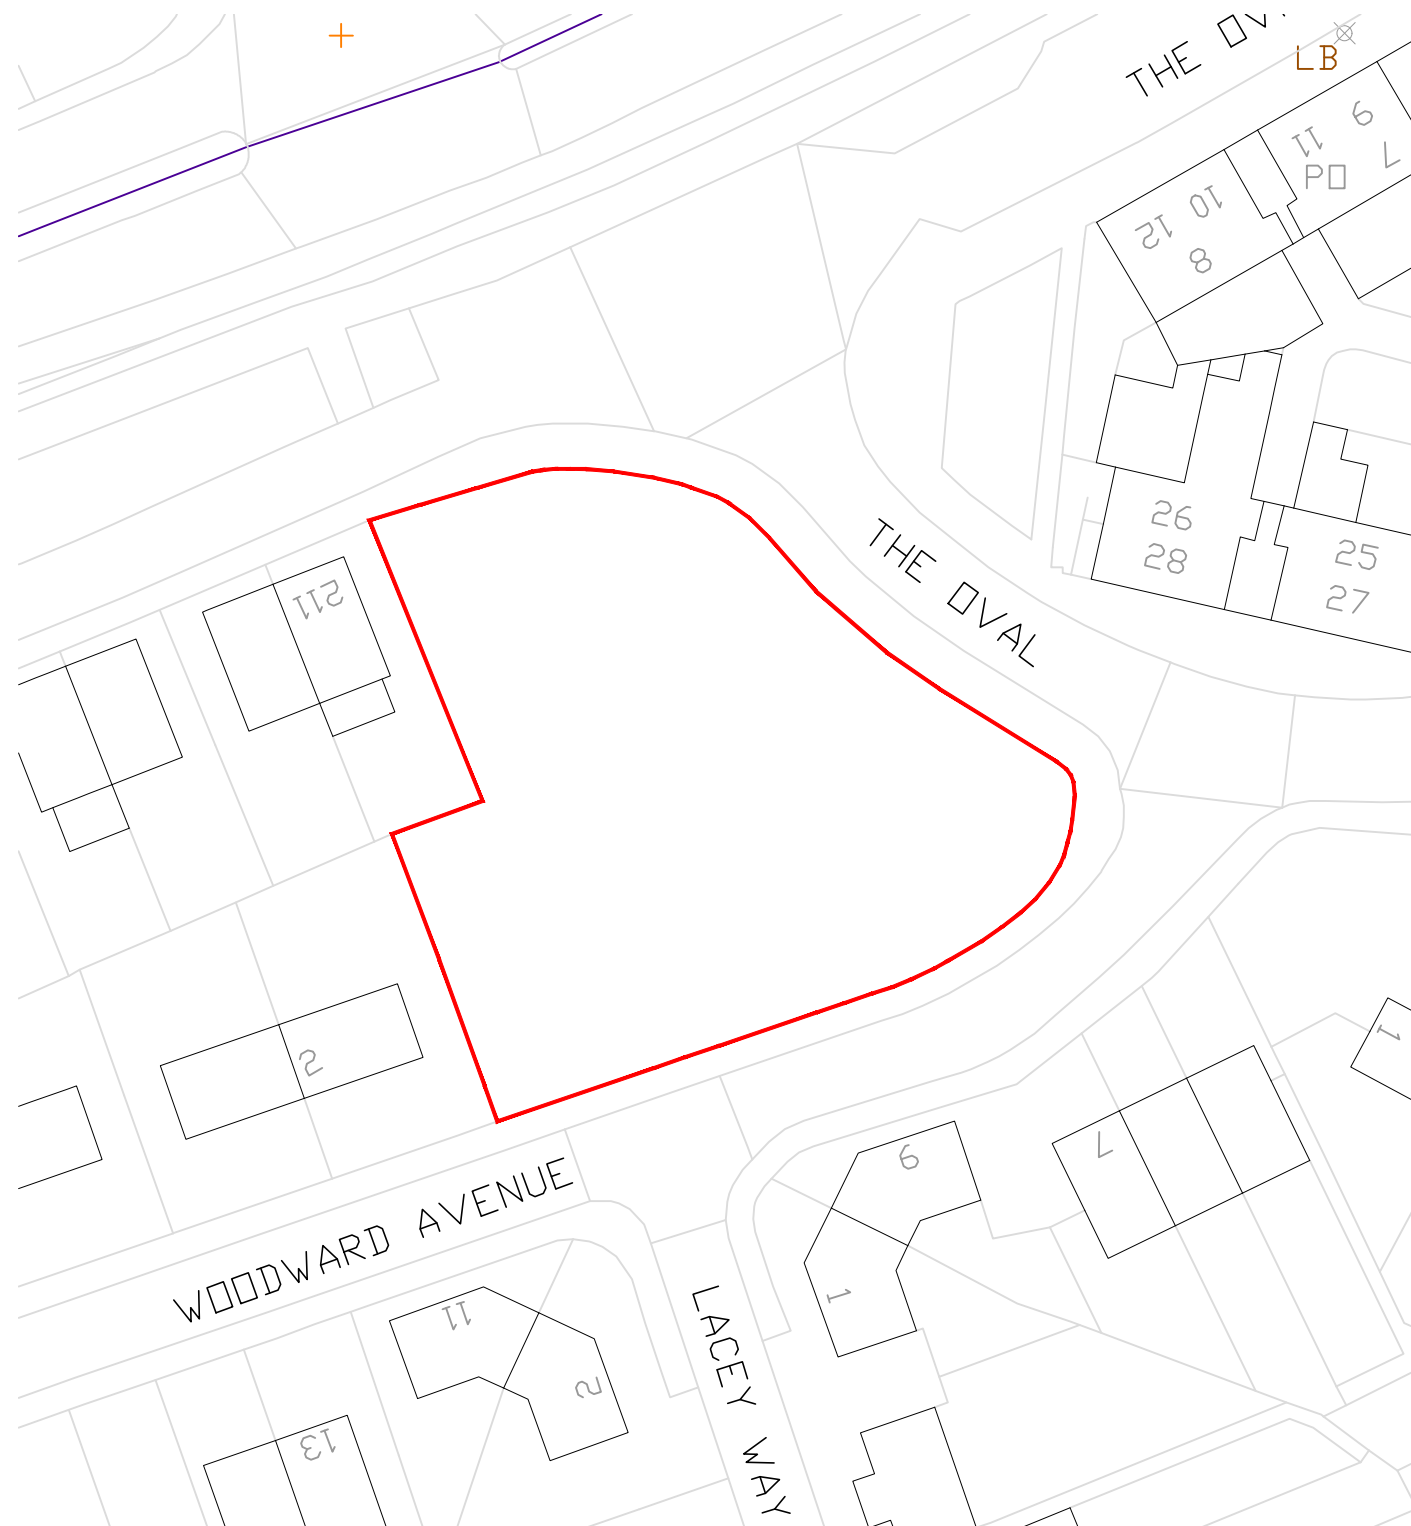

**existing plan** [1:500] 0 5 10 15m



scale As Shown @ A3

zebra architects ltd. is part of zebra group consulting ltd.

30 st georges square | worcester | wr1 1hx  
hello@zebraarchitects.co.uk | 01905 351 472

Ordnance Survey (c) Crown Copyright. All rights reserved. Licence number 100022432

Copyright is reserved by Zebra Architects and the drawing is issued on the condition that it is not copied either wholly or in part without first obtaining written consent from them. Do not scale from this drawing, figured dimensions only to be used. All dimensions to be checked on site before commencement of any work, shop drawings or the ordering of materials. This drawing is to be read in conjunction with appropriate consultant engineers drawings, schedules, specification and manufacturer's information.

