

N / 102022 / RM


06 SEP 2010



FRONT ELEVATION (north east)



END ELEVATION (south east)

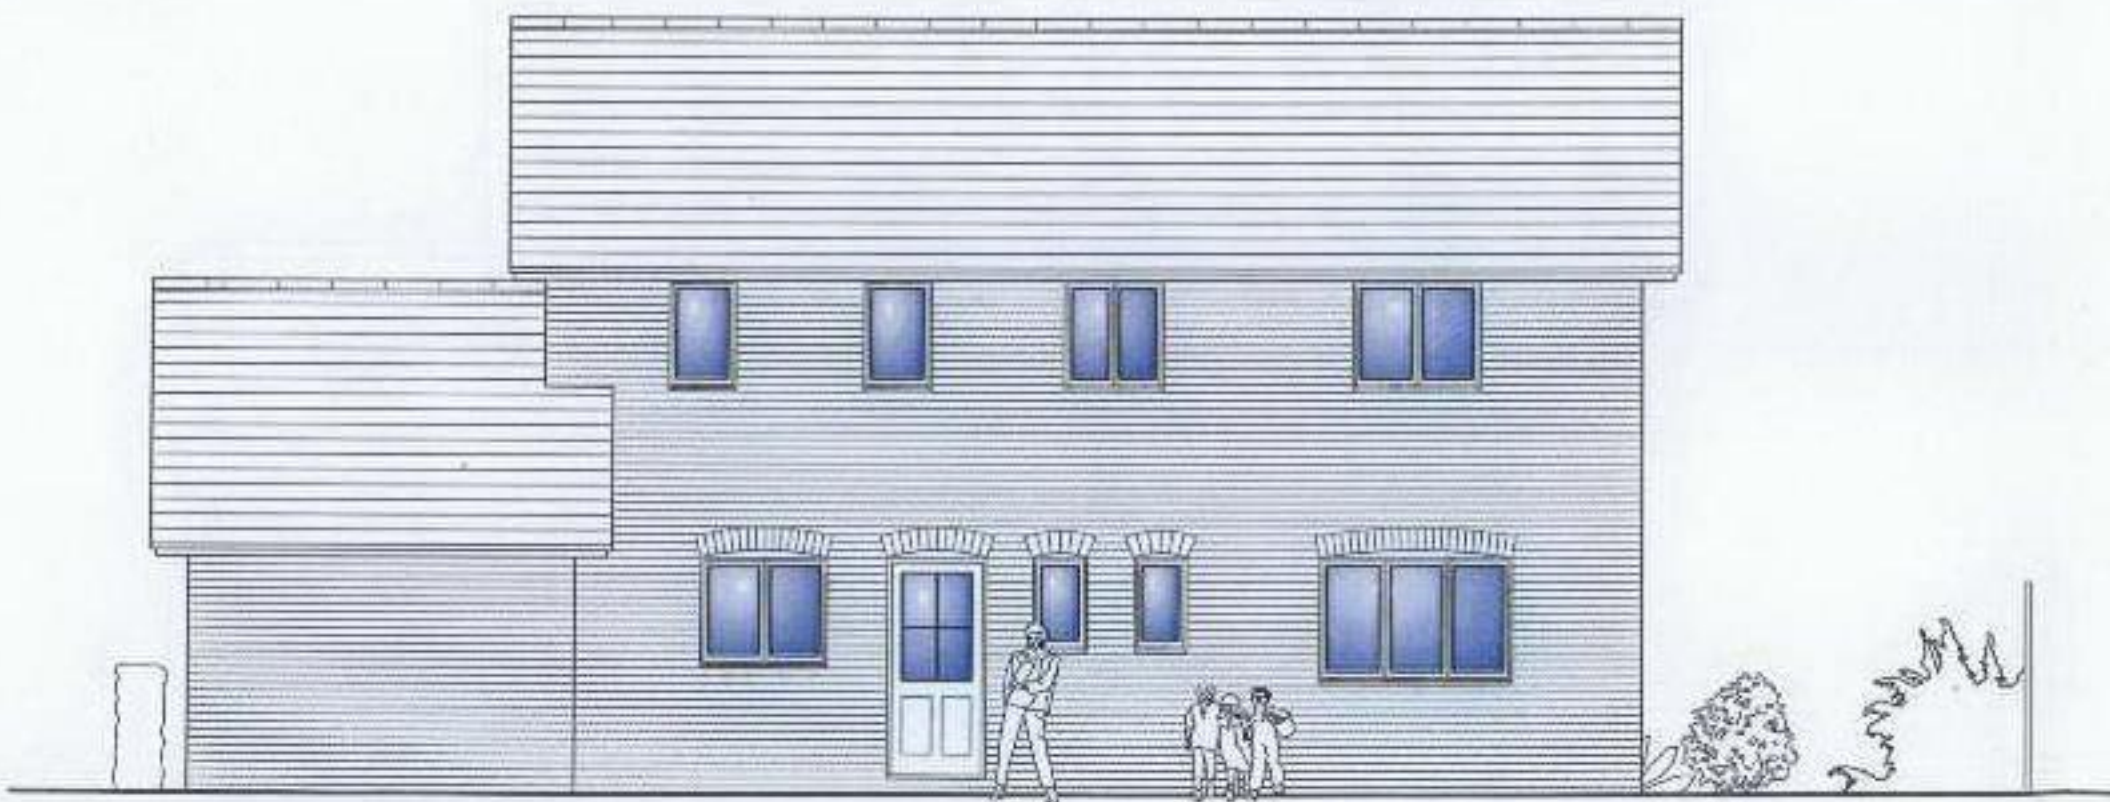

REAR ELEVATION (south west)



END ELEVATION (north west)

scale 1:100 when printed at A3

1:100 SCHEME DRAWING - elevations.

A, - Garage window moved to end elevation, - 6.09.10.

PROPOSED DWELLING ON LAND
ADJOINING GARDEN COTTAGE,
GRAVEL HILL, KINGTON, HR5 3BS.
for Mr. A. Waring.

July 10.

10758/03a.



HERFORDSHIRE COUNCIL
PLANNING SERVICES
DEVELOPMENT CONTROL
06 SEP 2010
ANDREW LAST
M. C. I. A. T.
BUILDING CONSULTANT
ARCHITECTURAL TECHNOLOGIST

Brookside Cottage
Knapton Green, Herefordshire. HR4 8ER
tel/fax: 01568 720337. mob: 07977 299848