
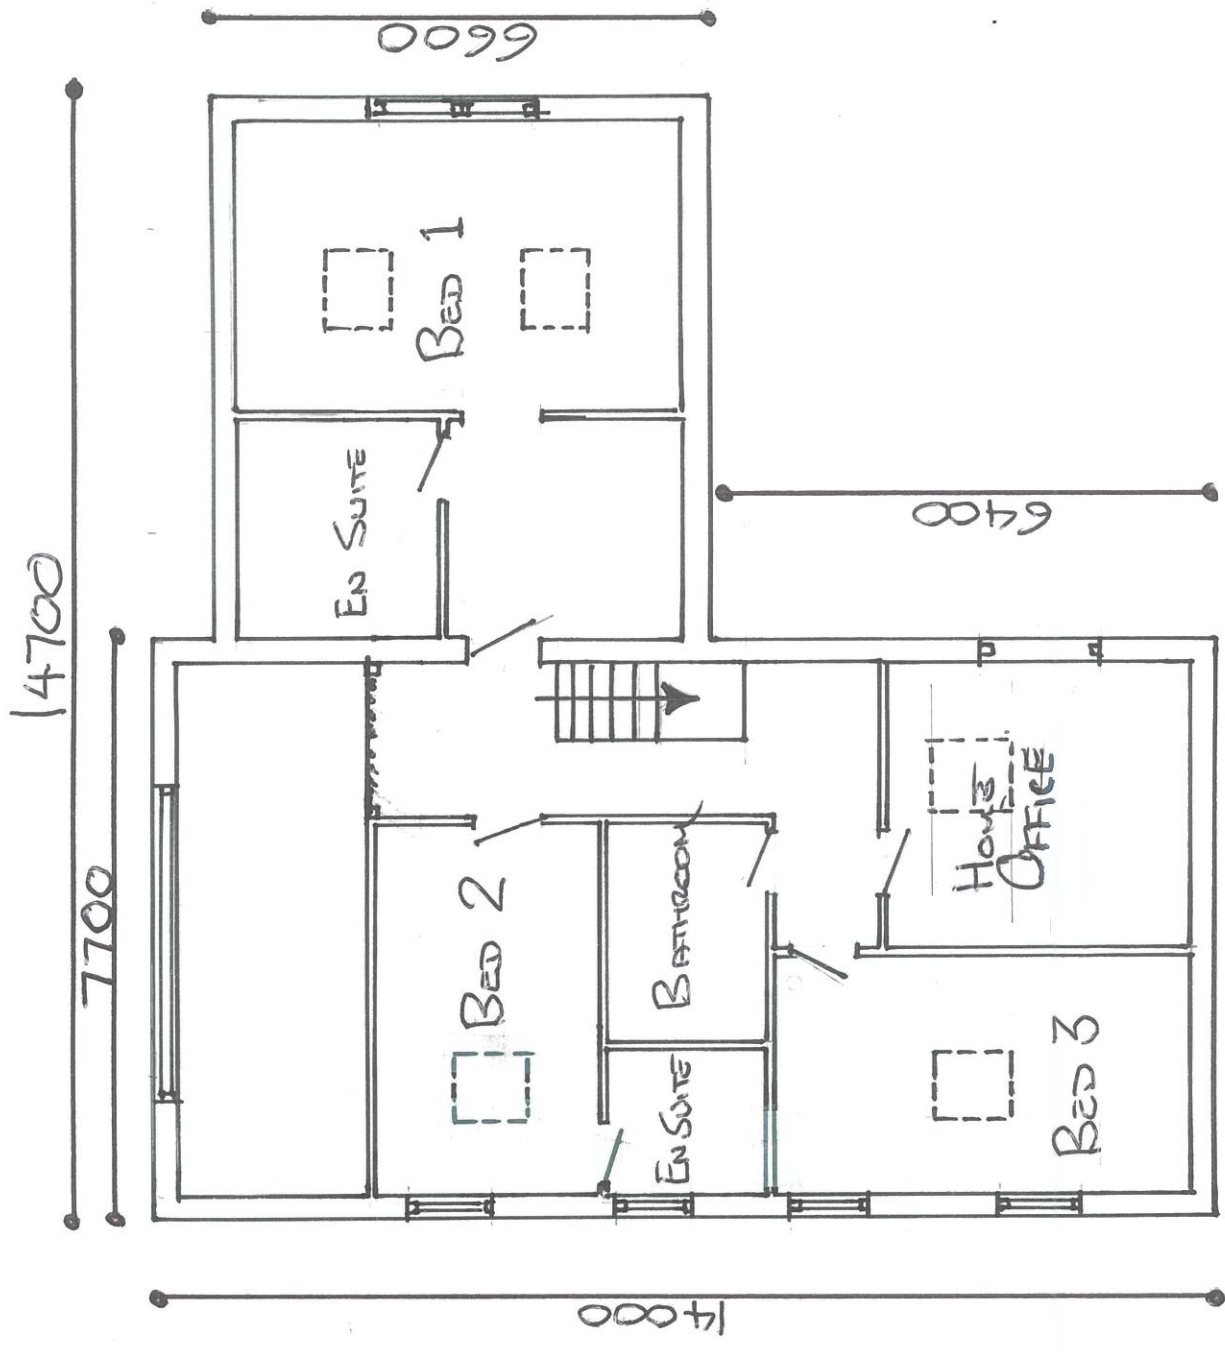


AIR SOURCE
HEAT PUMP

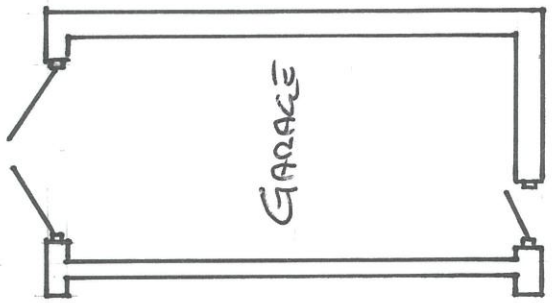

PROPOSED FLOOR PLANS

New House
Boat Lane
Gilewstone
ROSS on WYE
HR9 6AW

Scale 1:100
DwBy Ekhaso
DEVELOPERS

Dwg No 05-02-25-A