
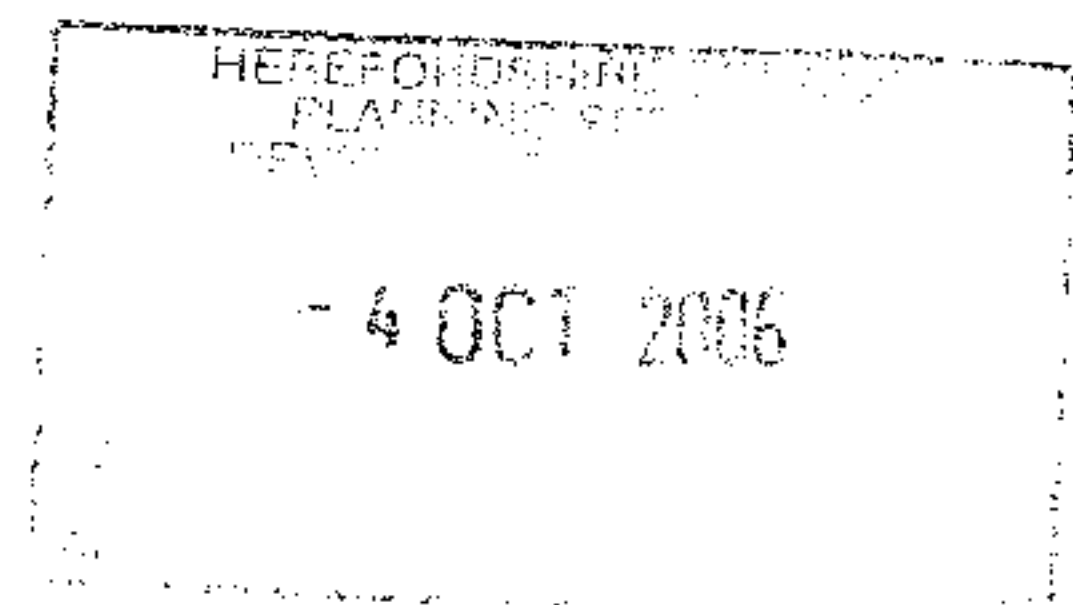


CE06/3467/L

UPPER TILING

BRICK AND BOARD

TILING ROOF

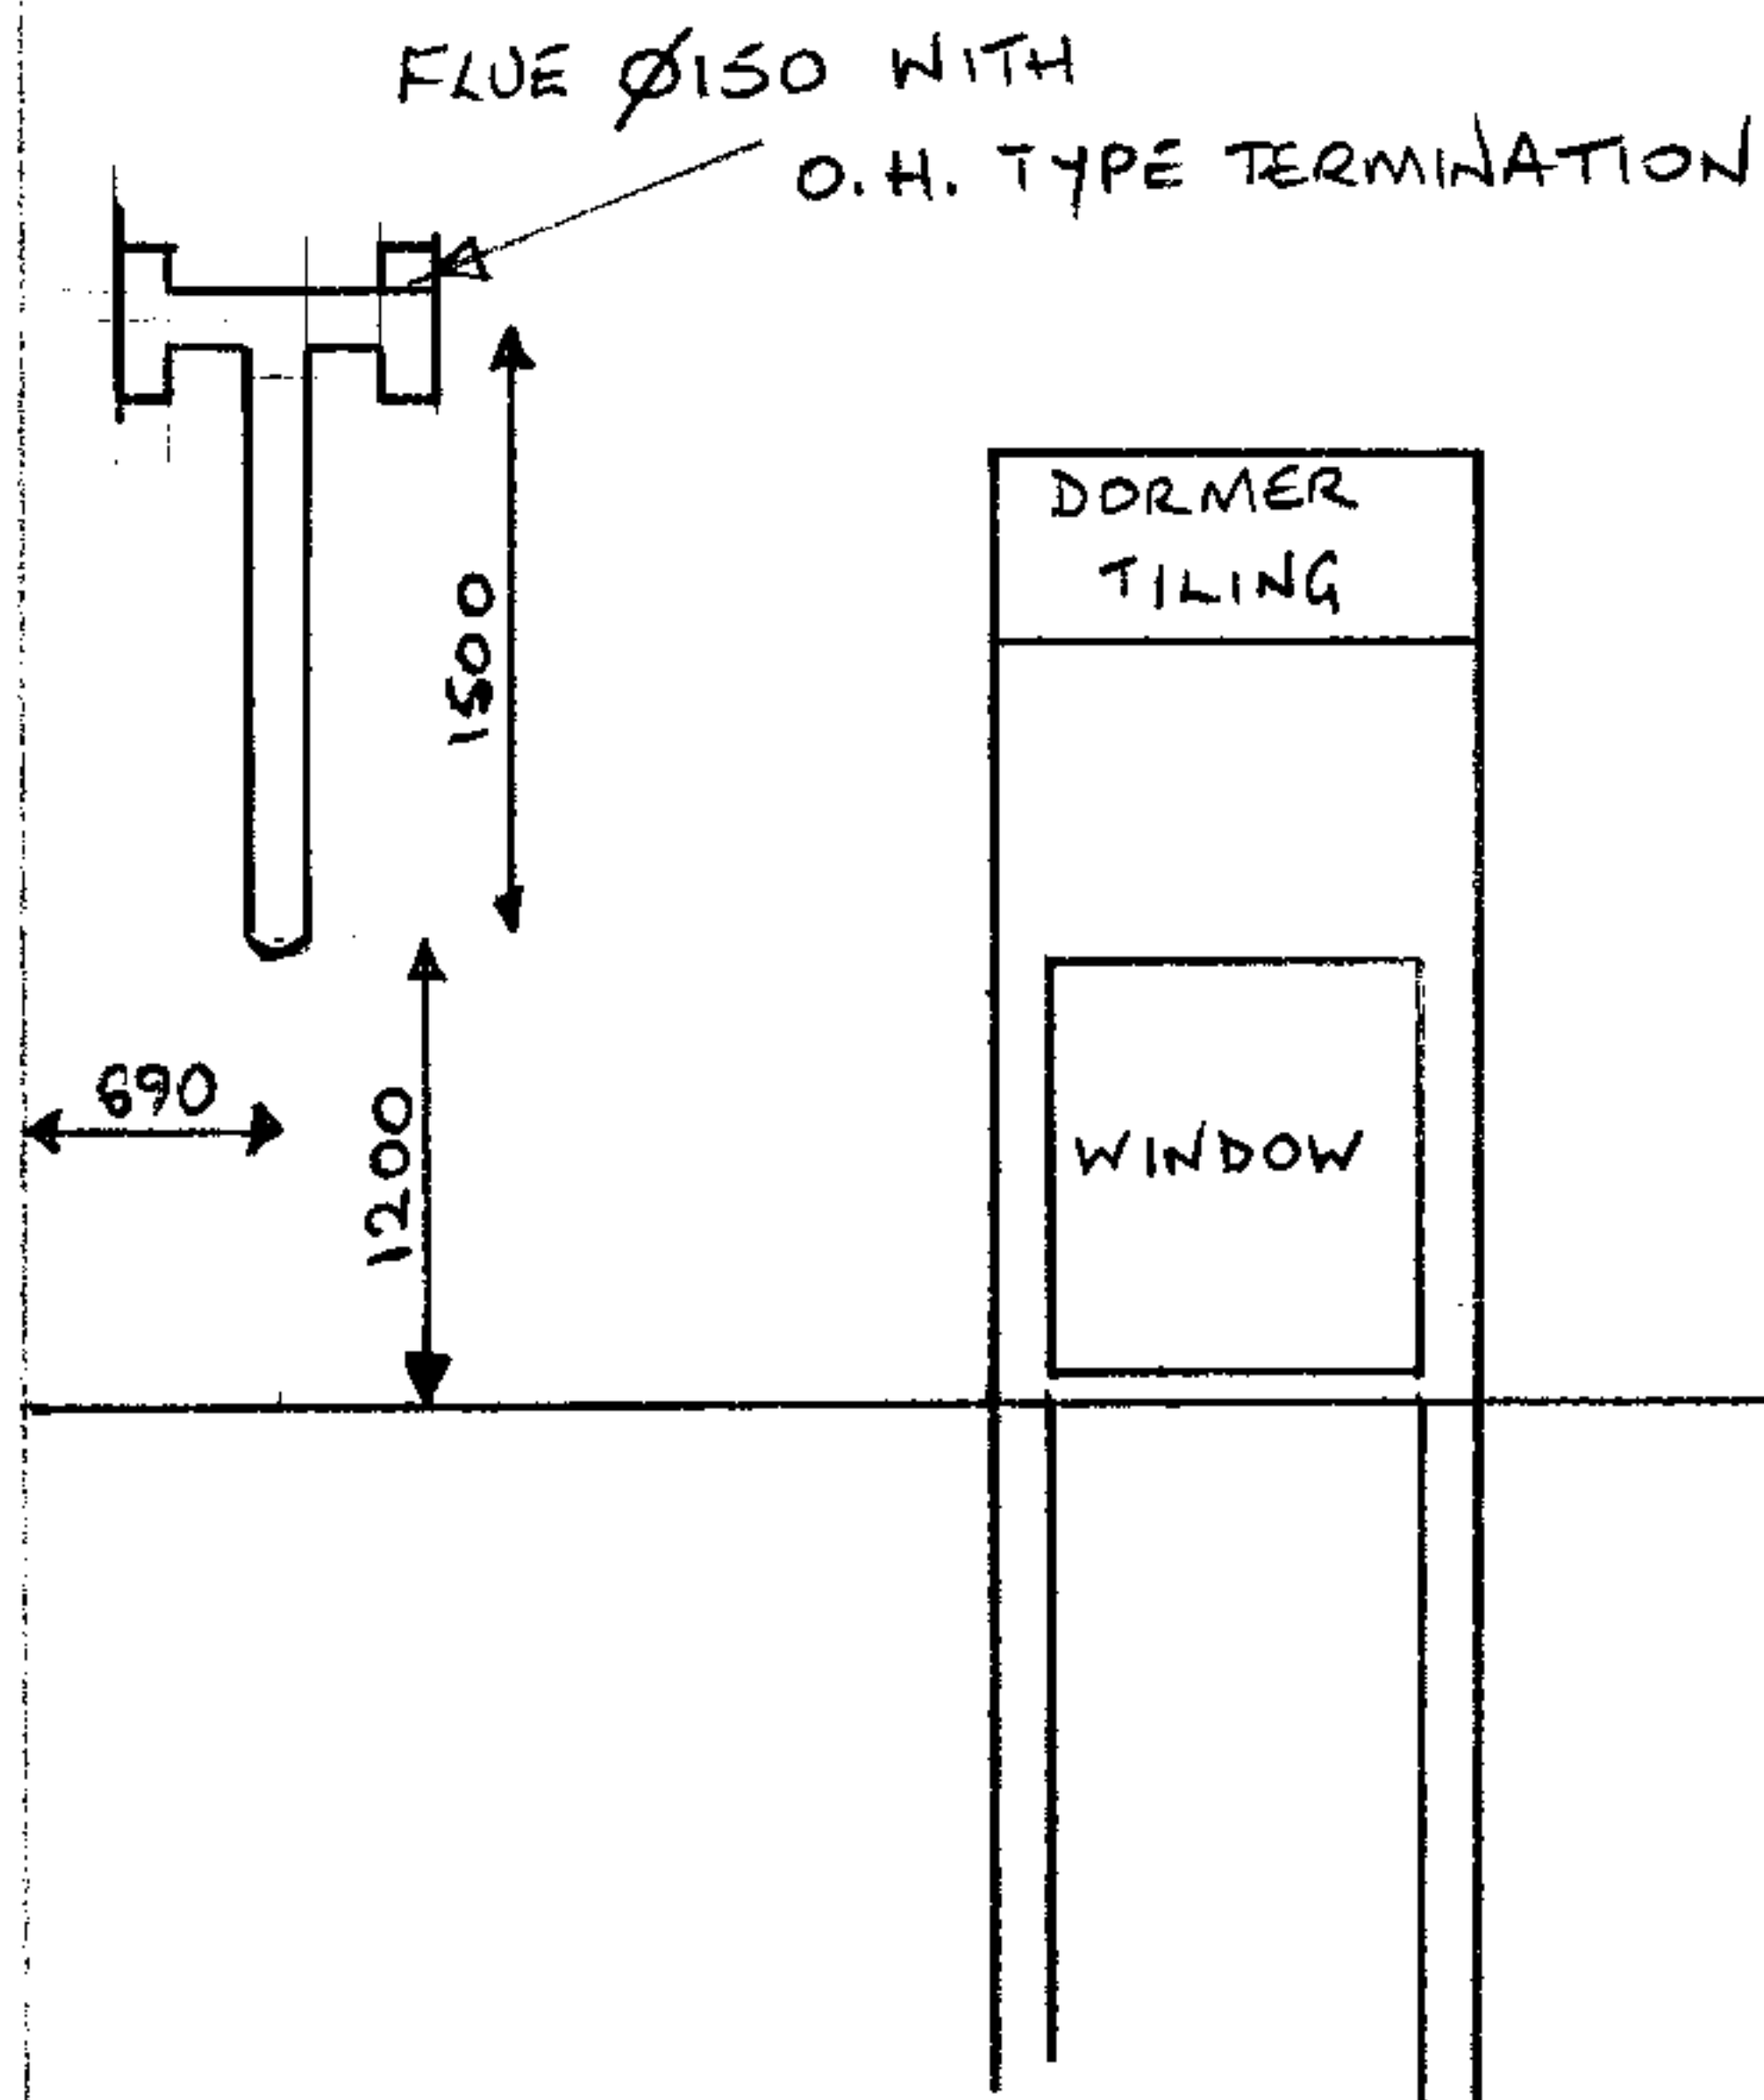

SCALE 1:50

DIMENSIONS IN MM

DIMENSIONS APPROX.

UPPER SOUTH ELEVATION