




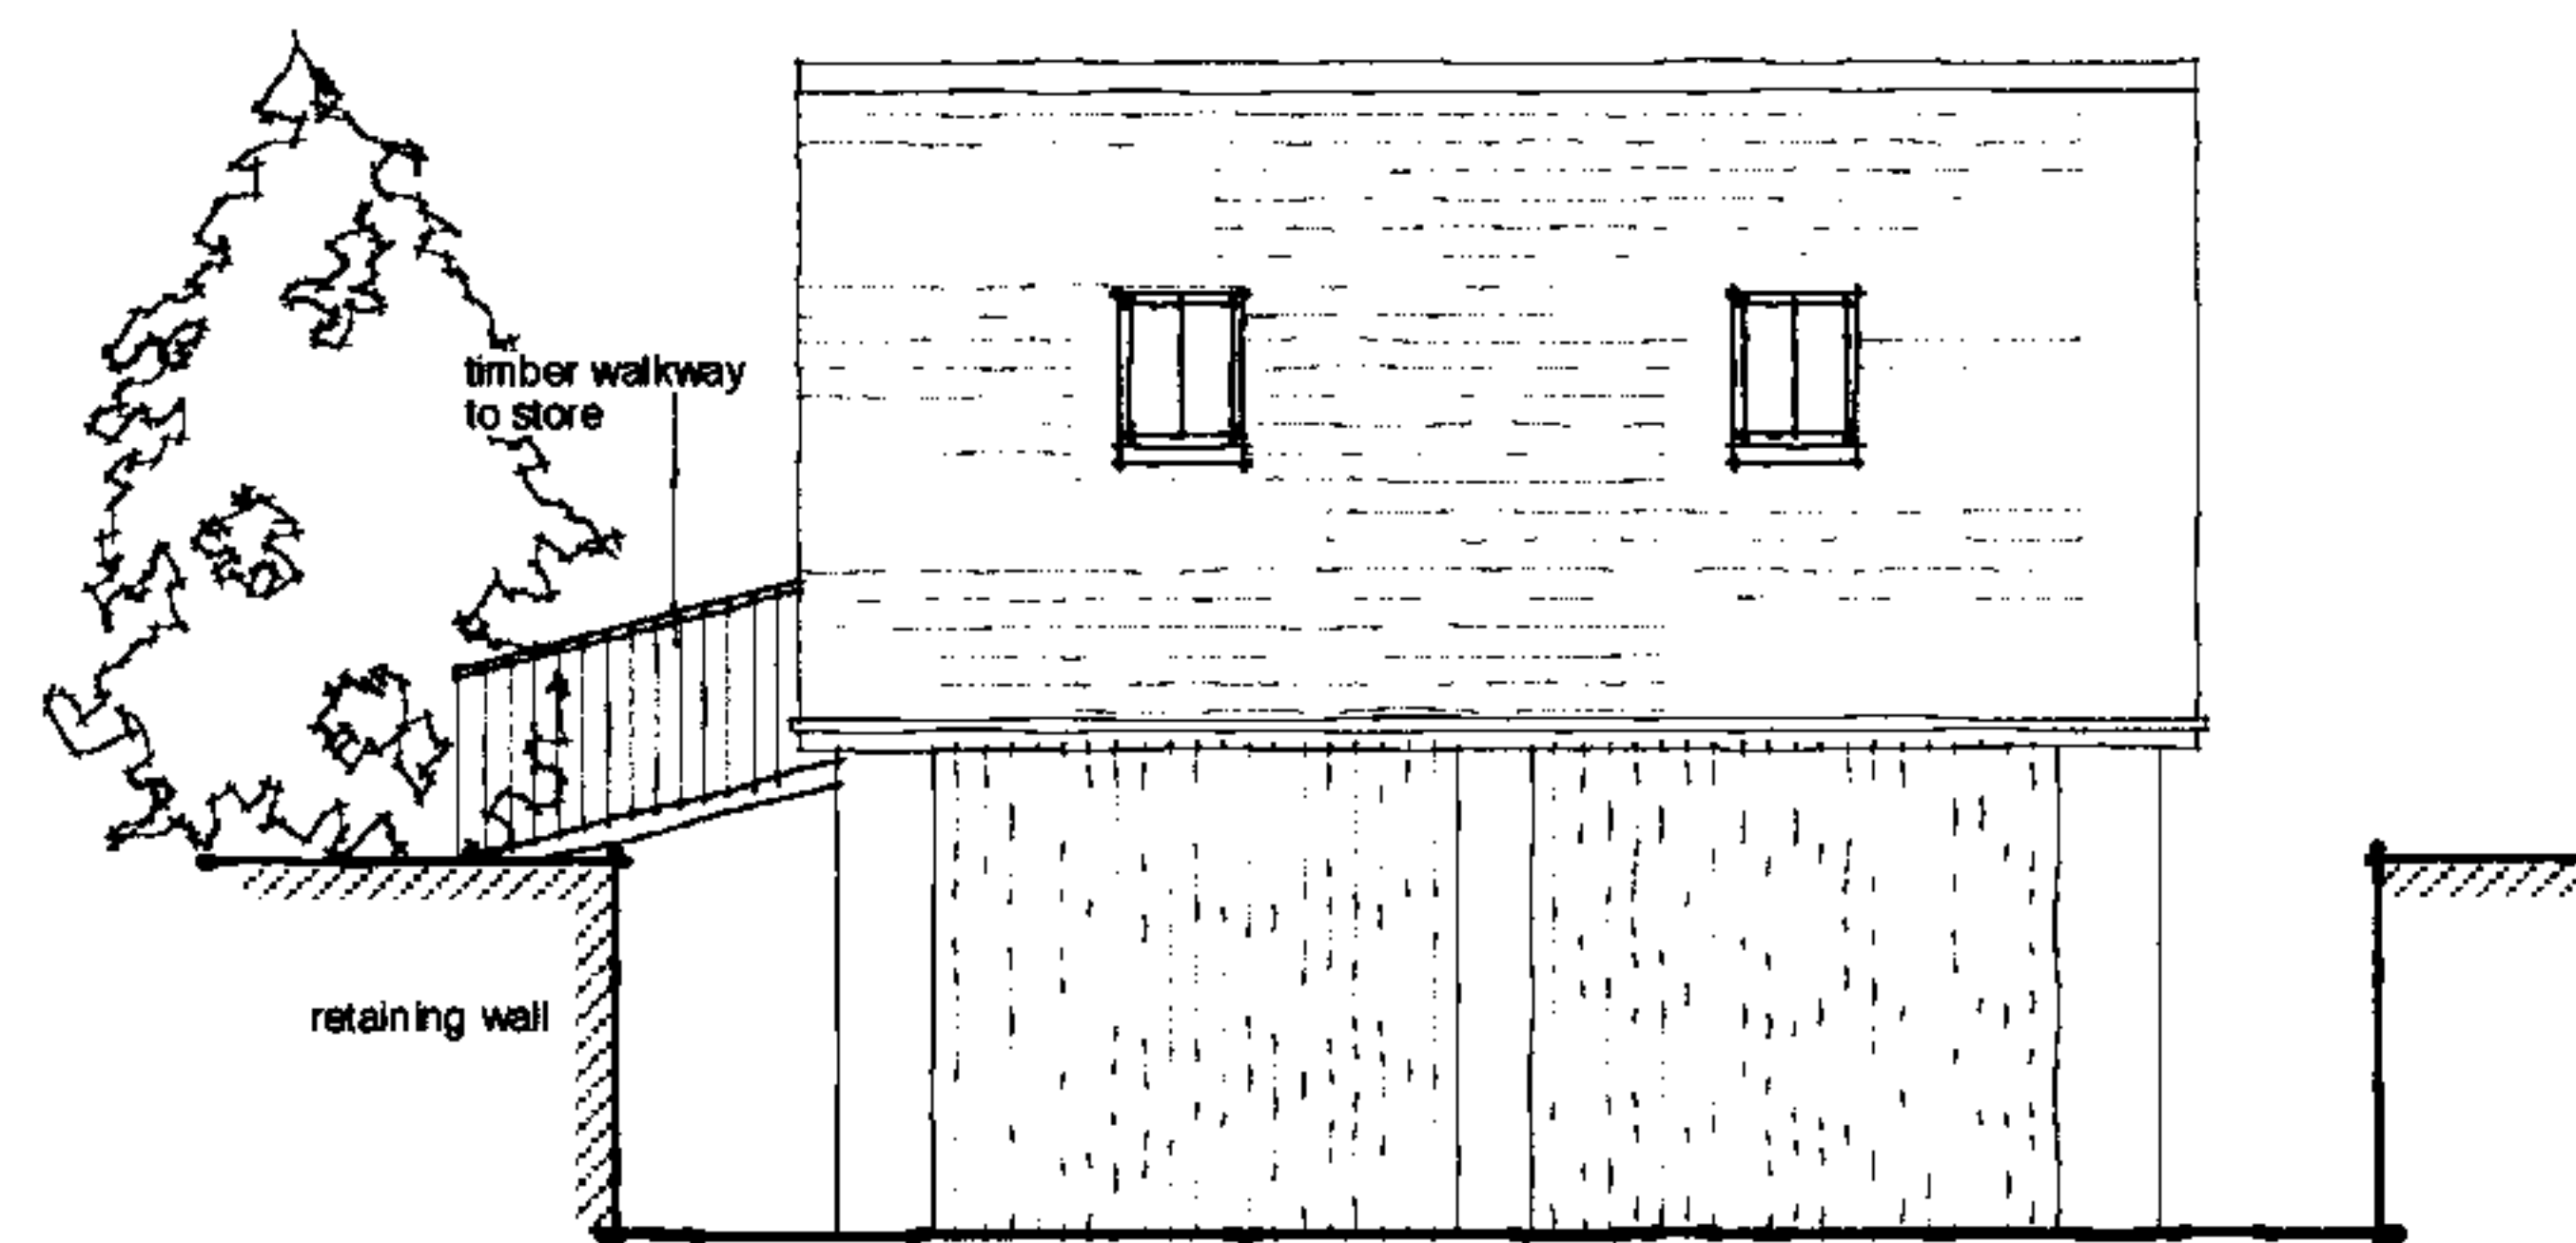


North West elevation

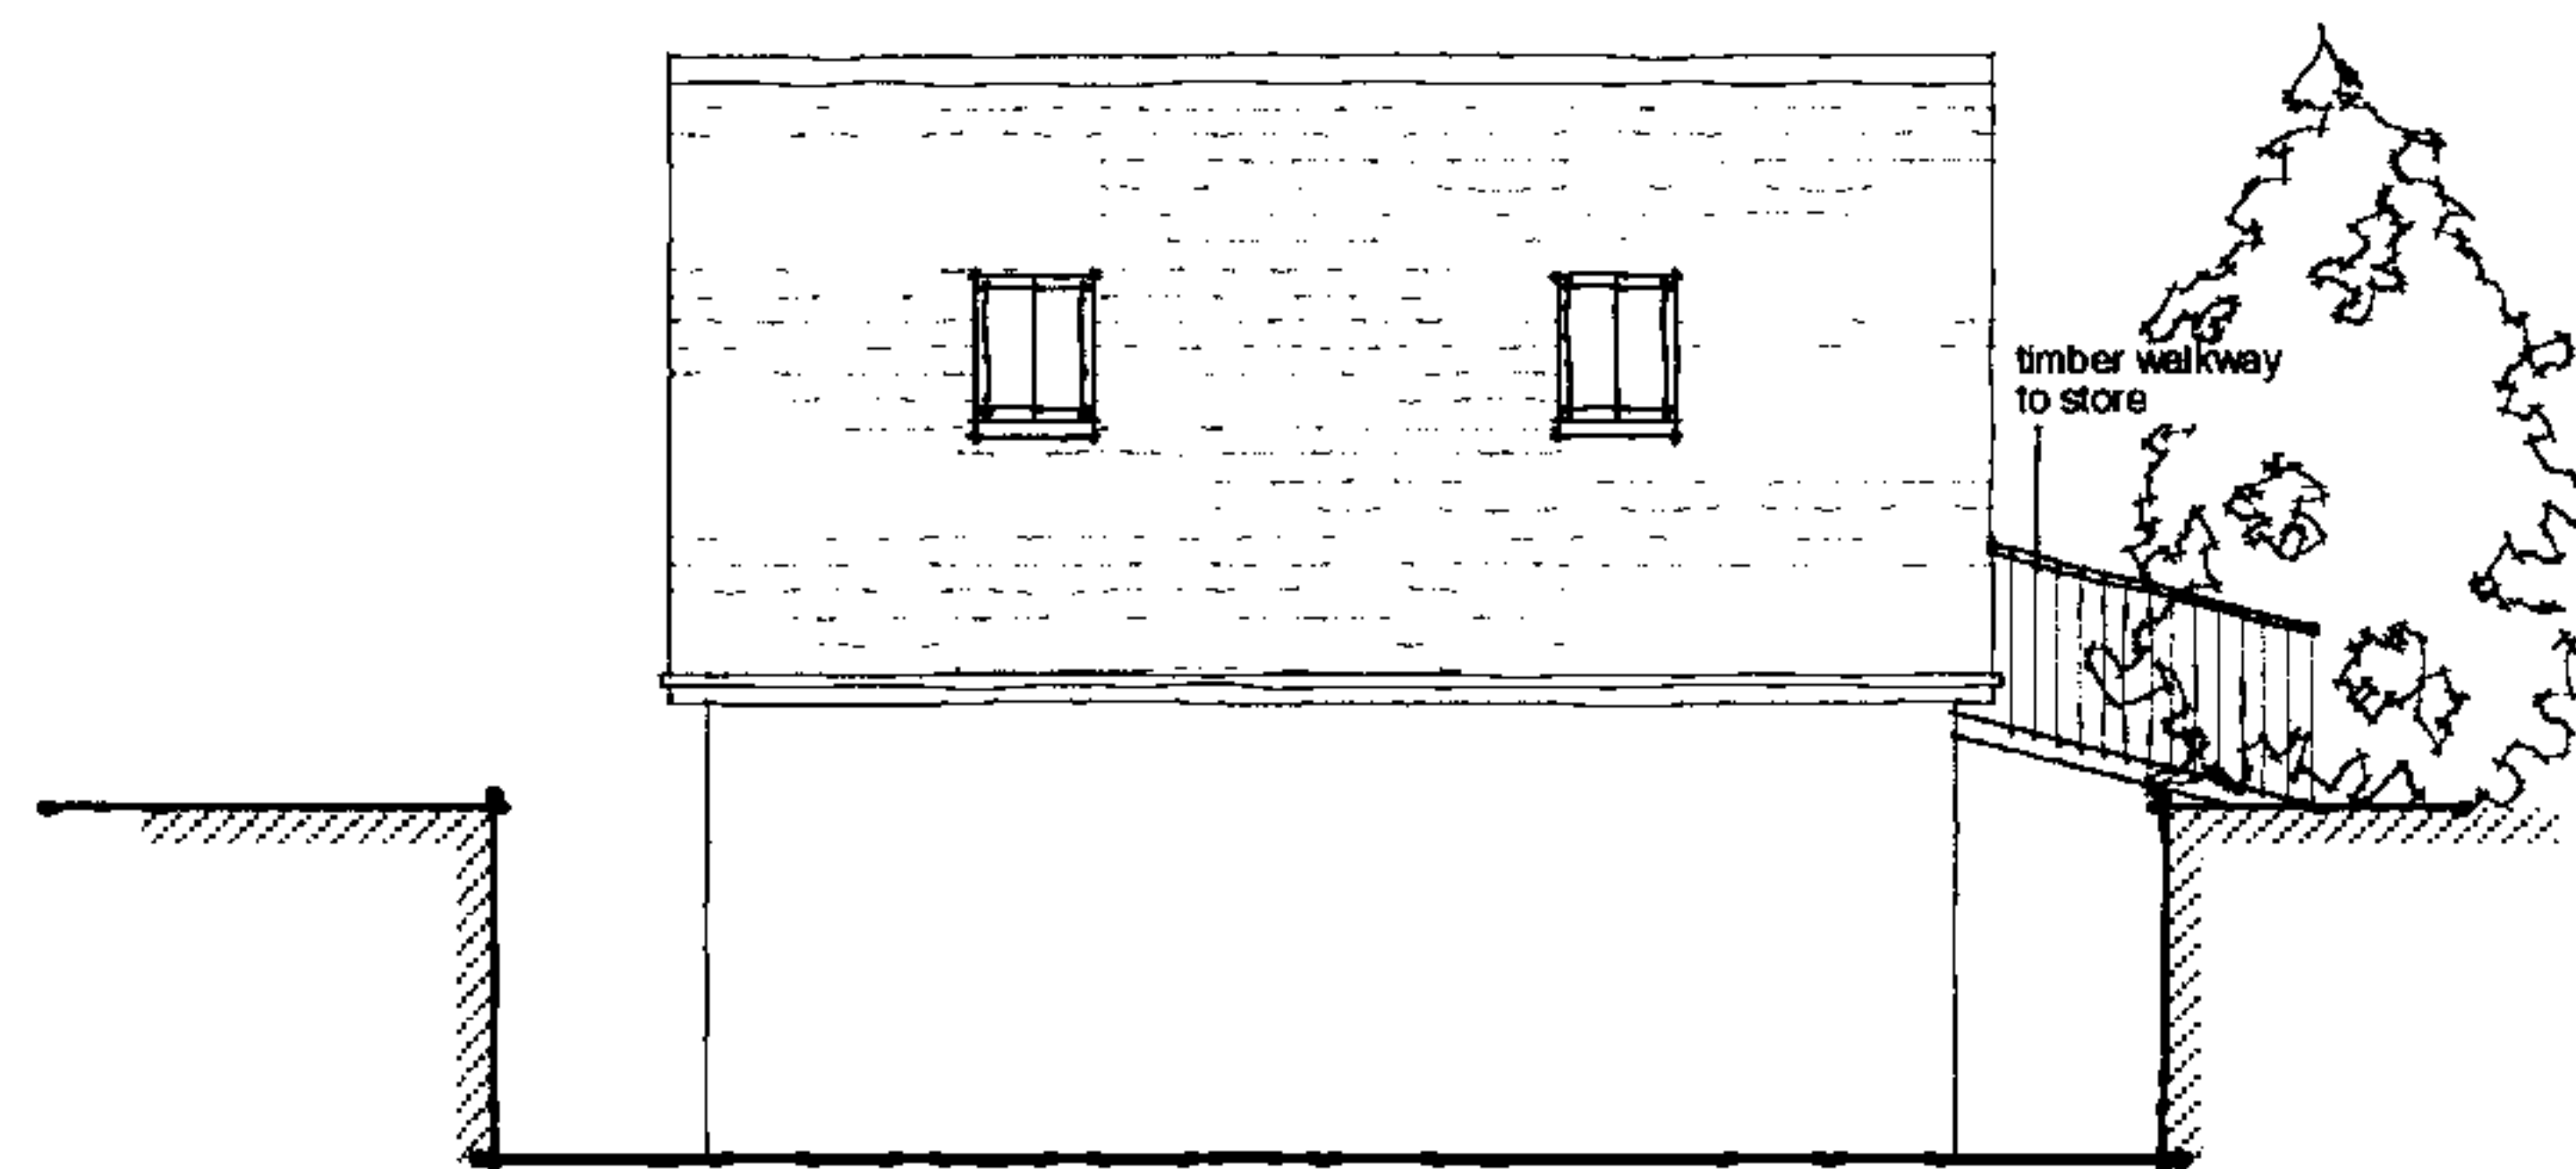


South East elevation

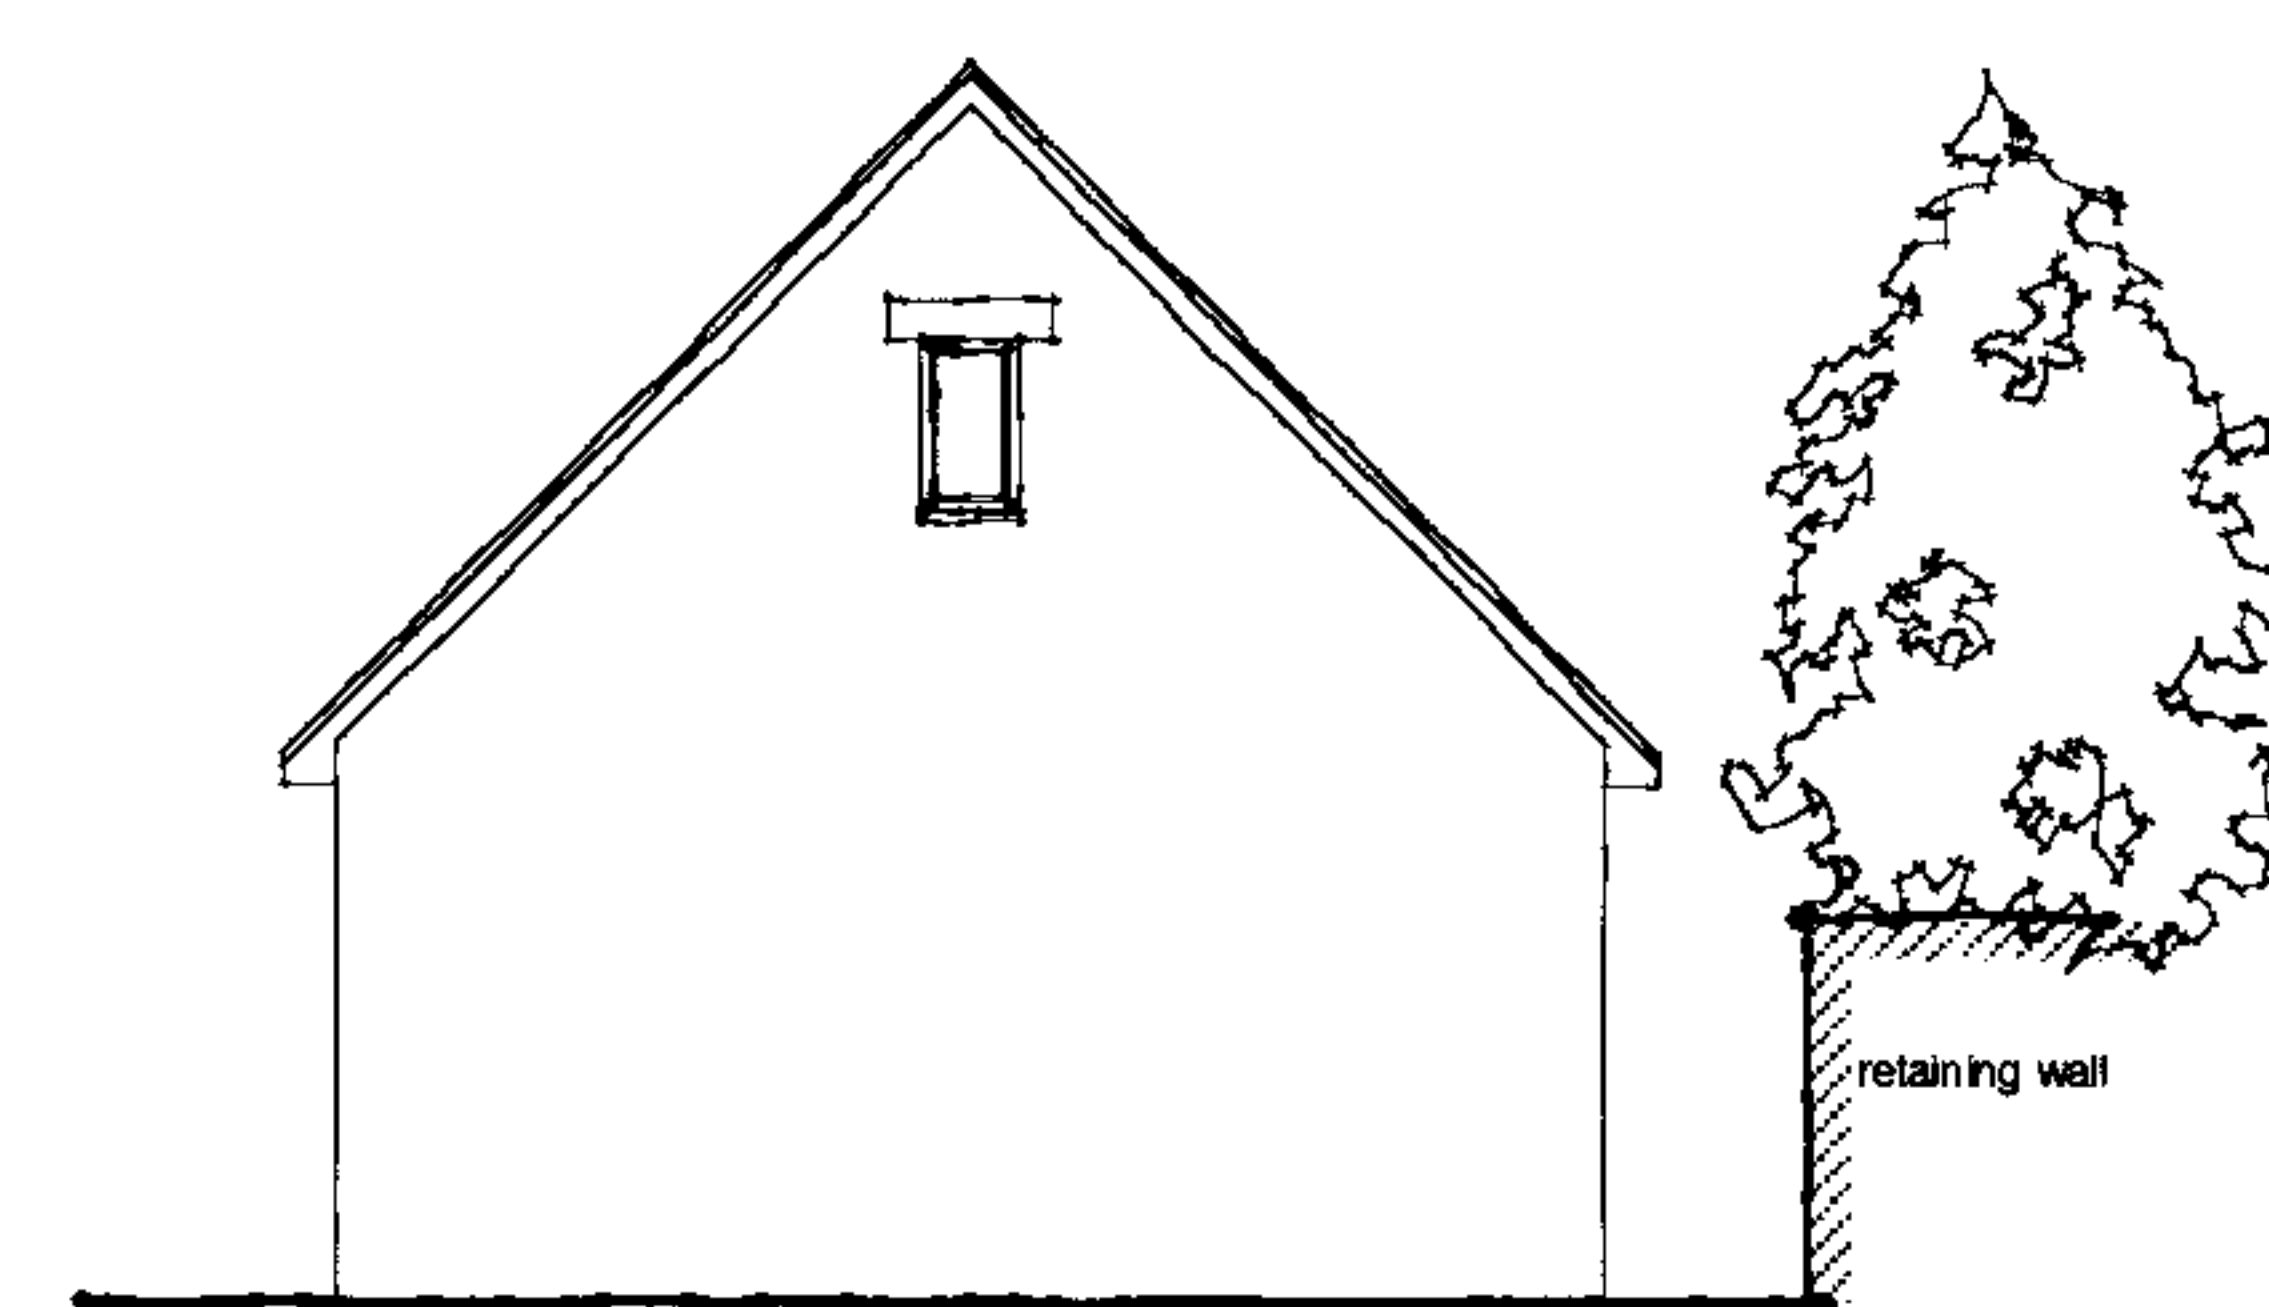


South West elevation

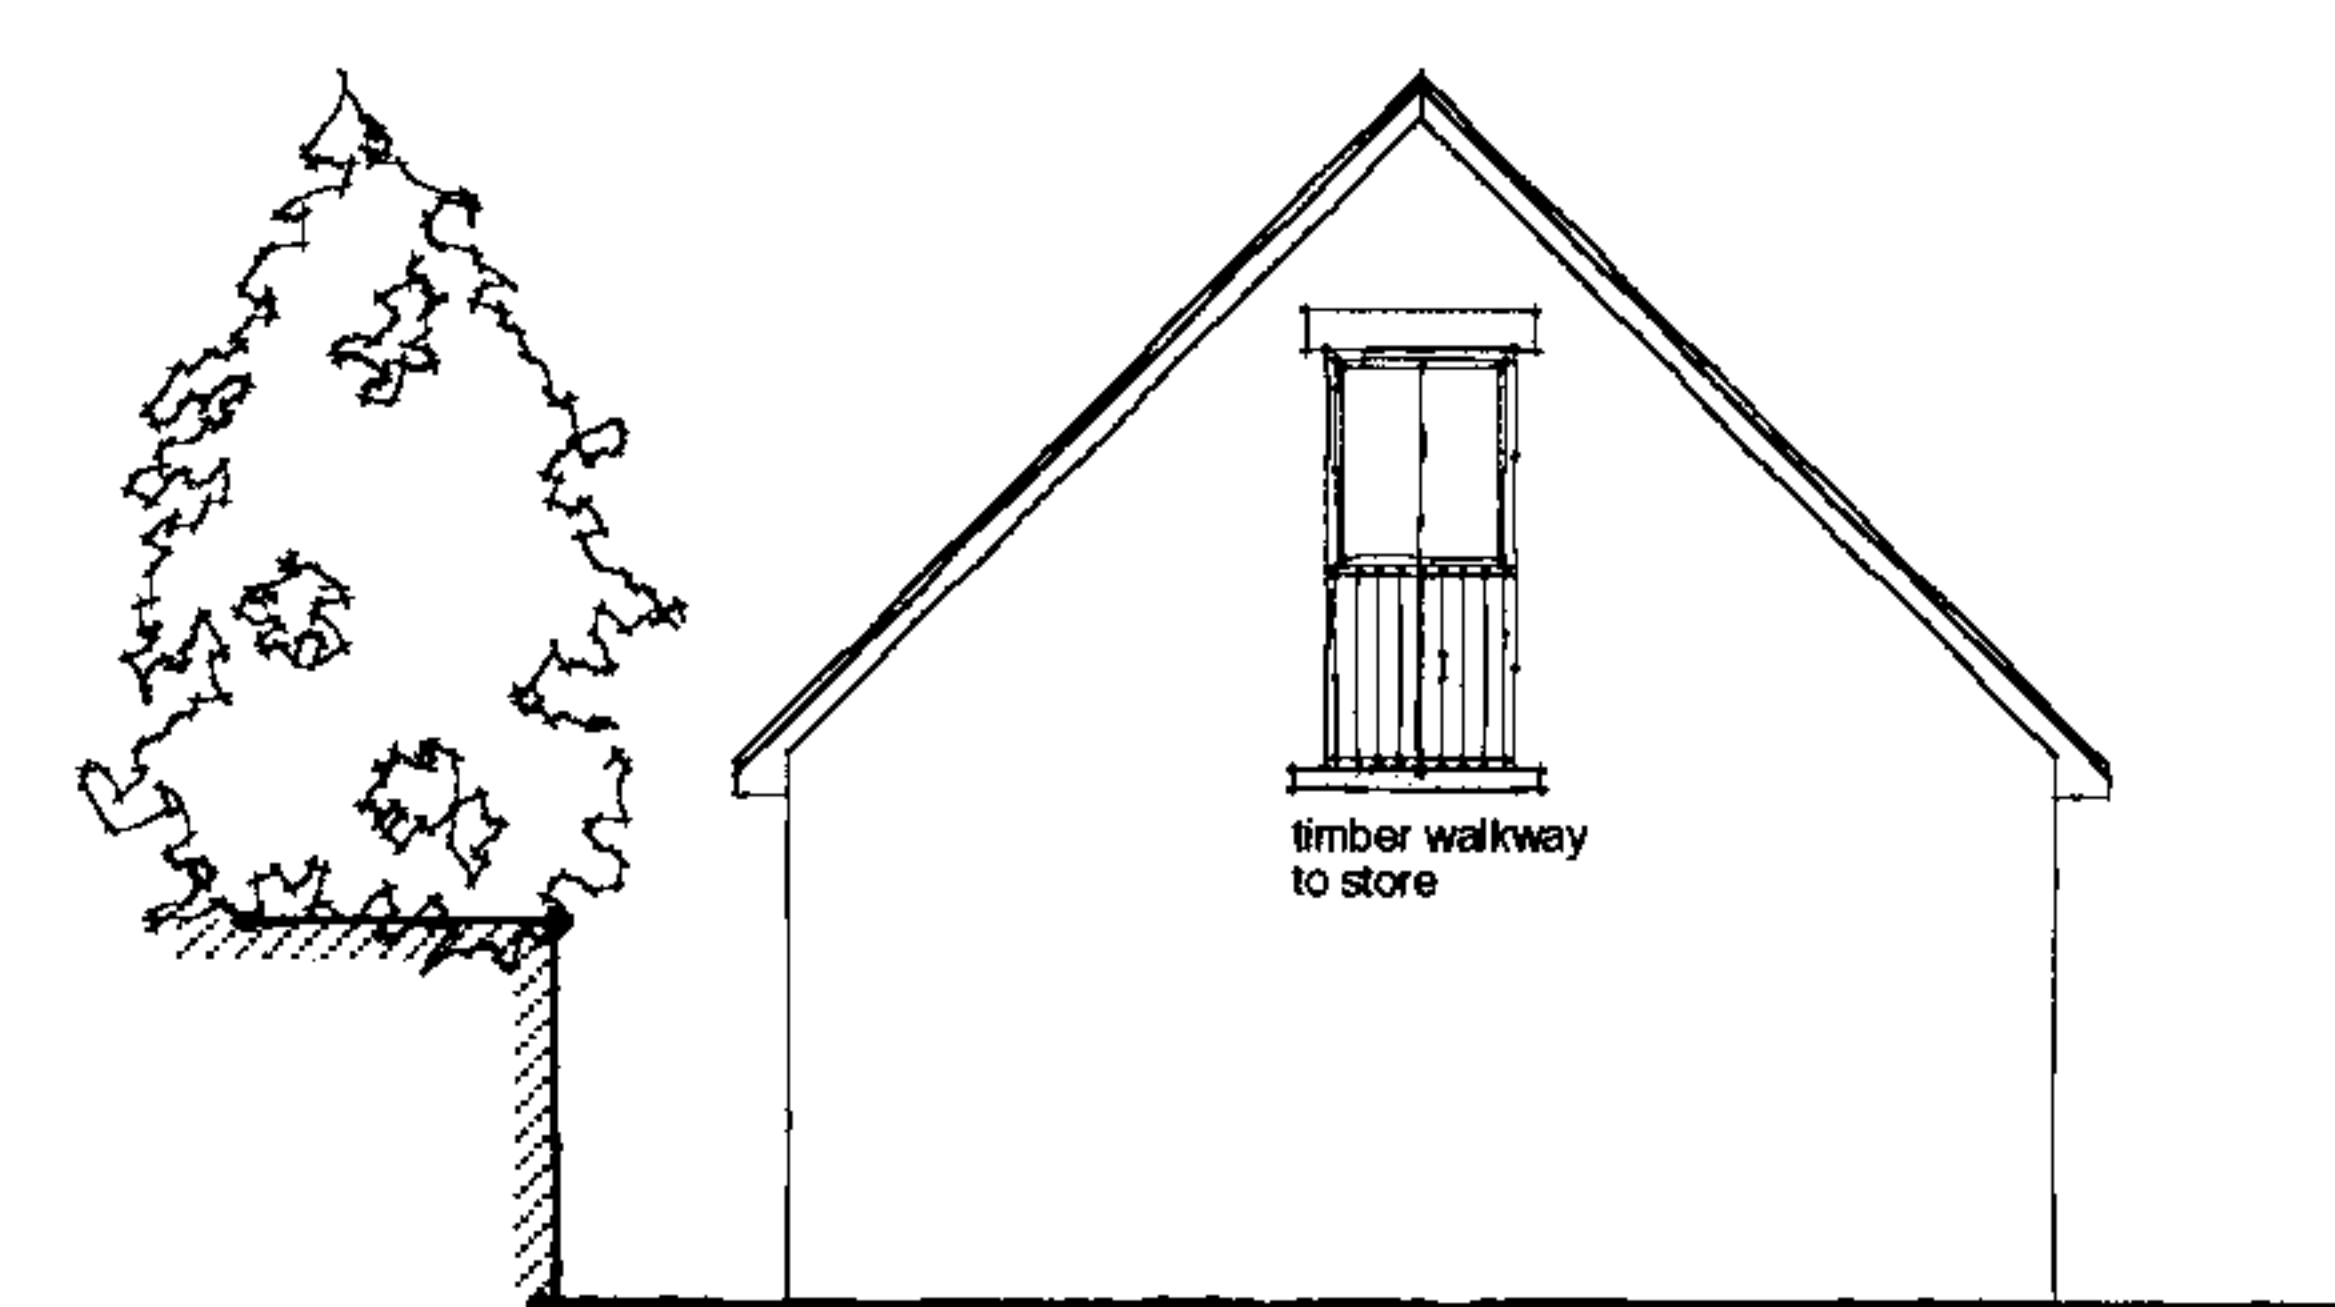


North East elevation

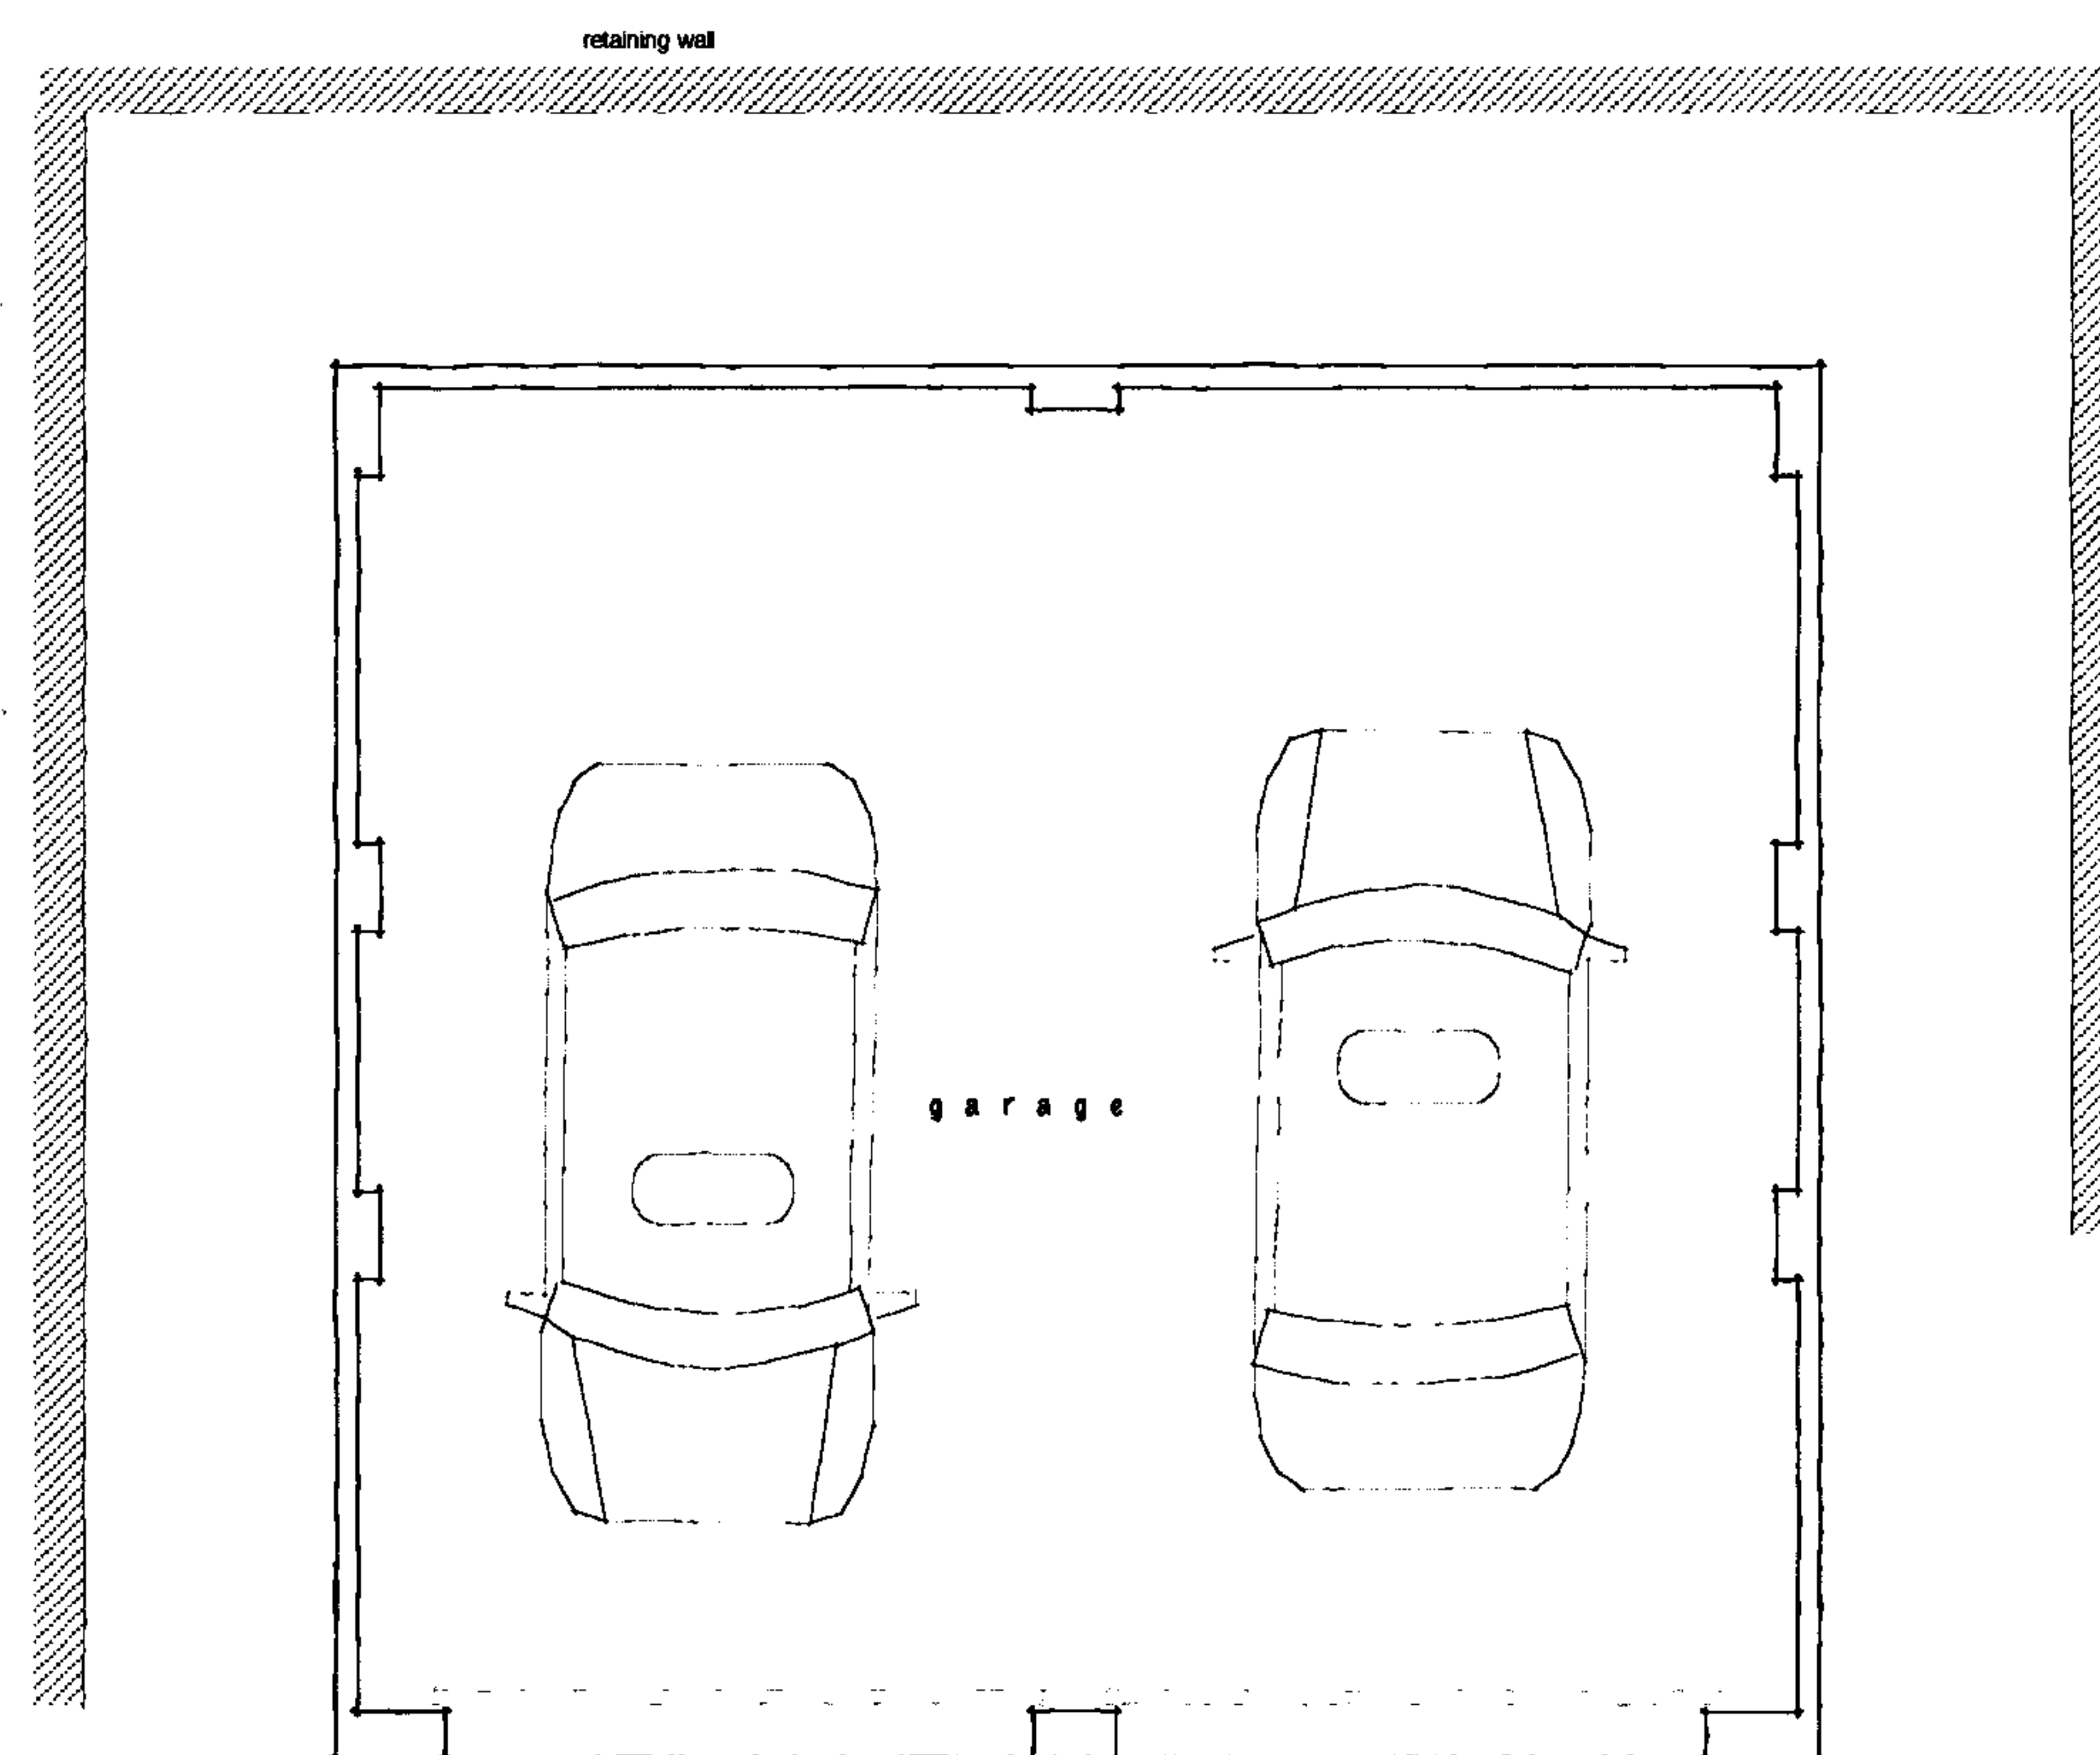


GROUND FLOOR PLAN

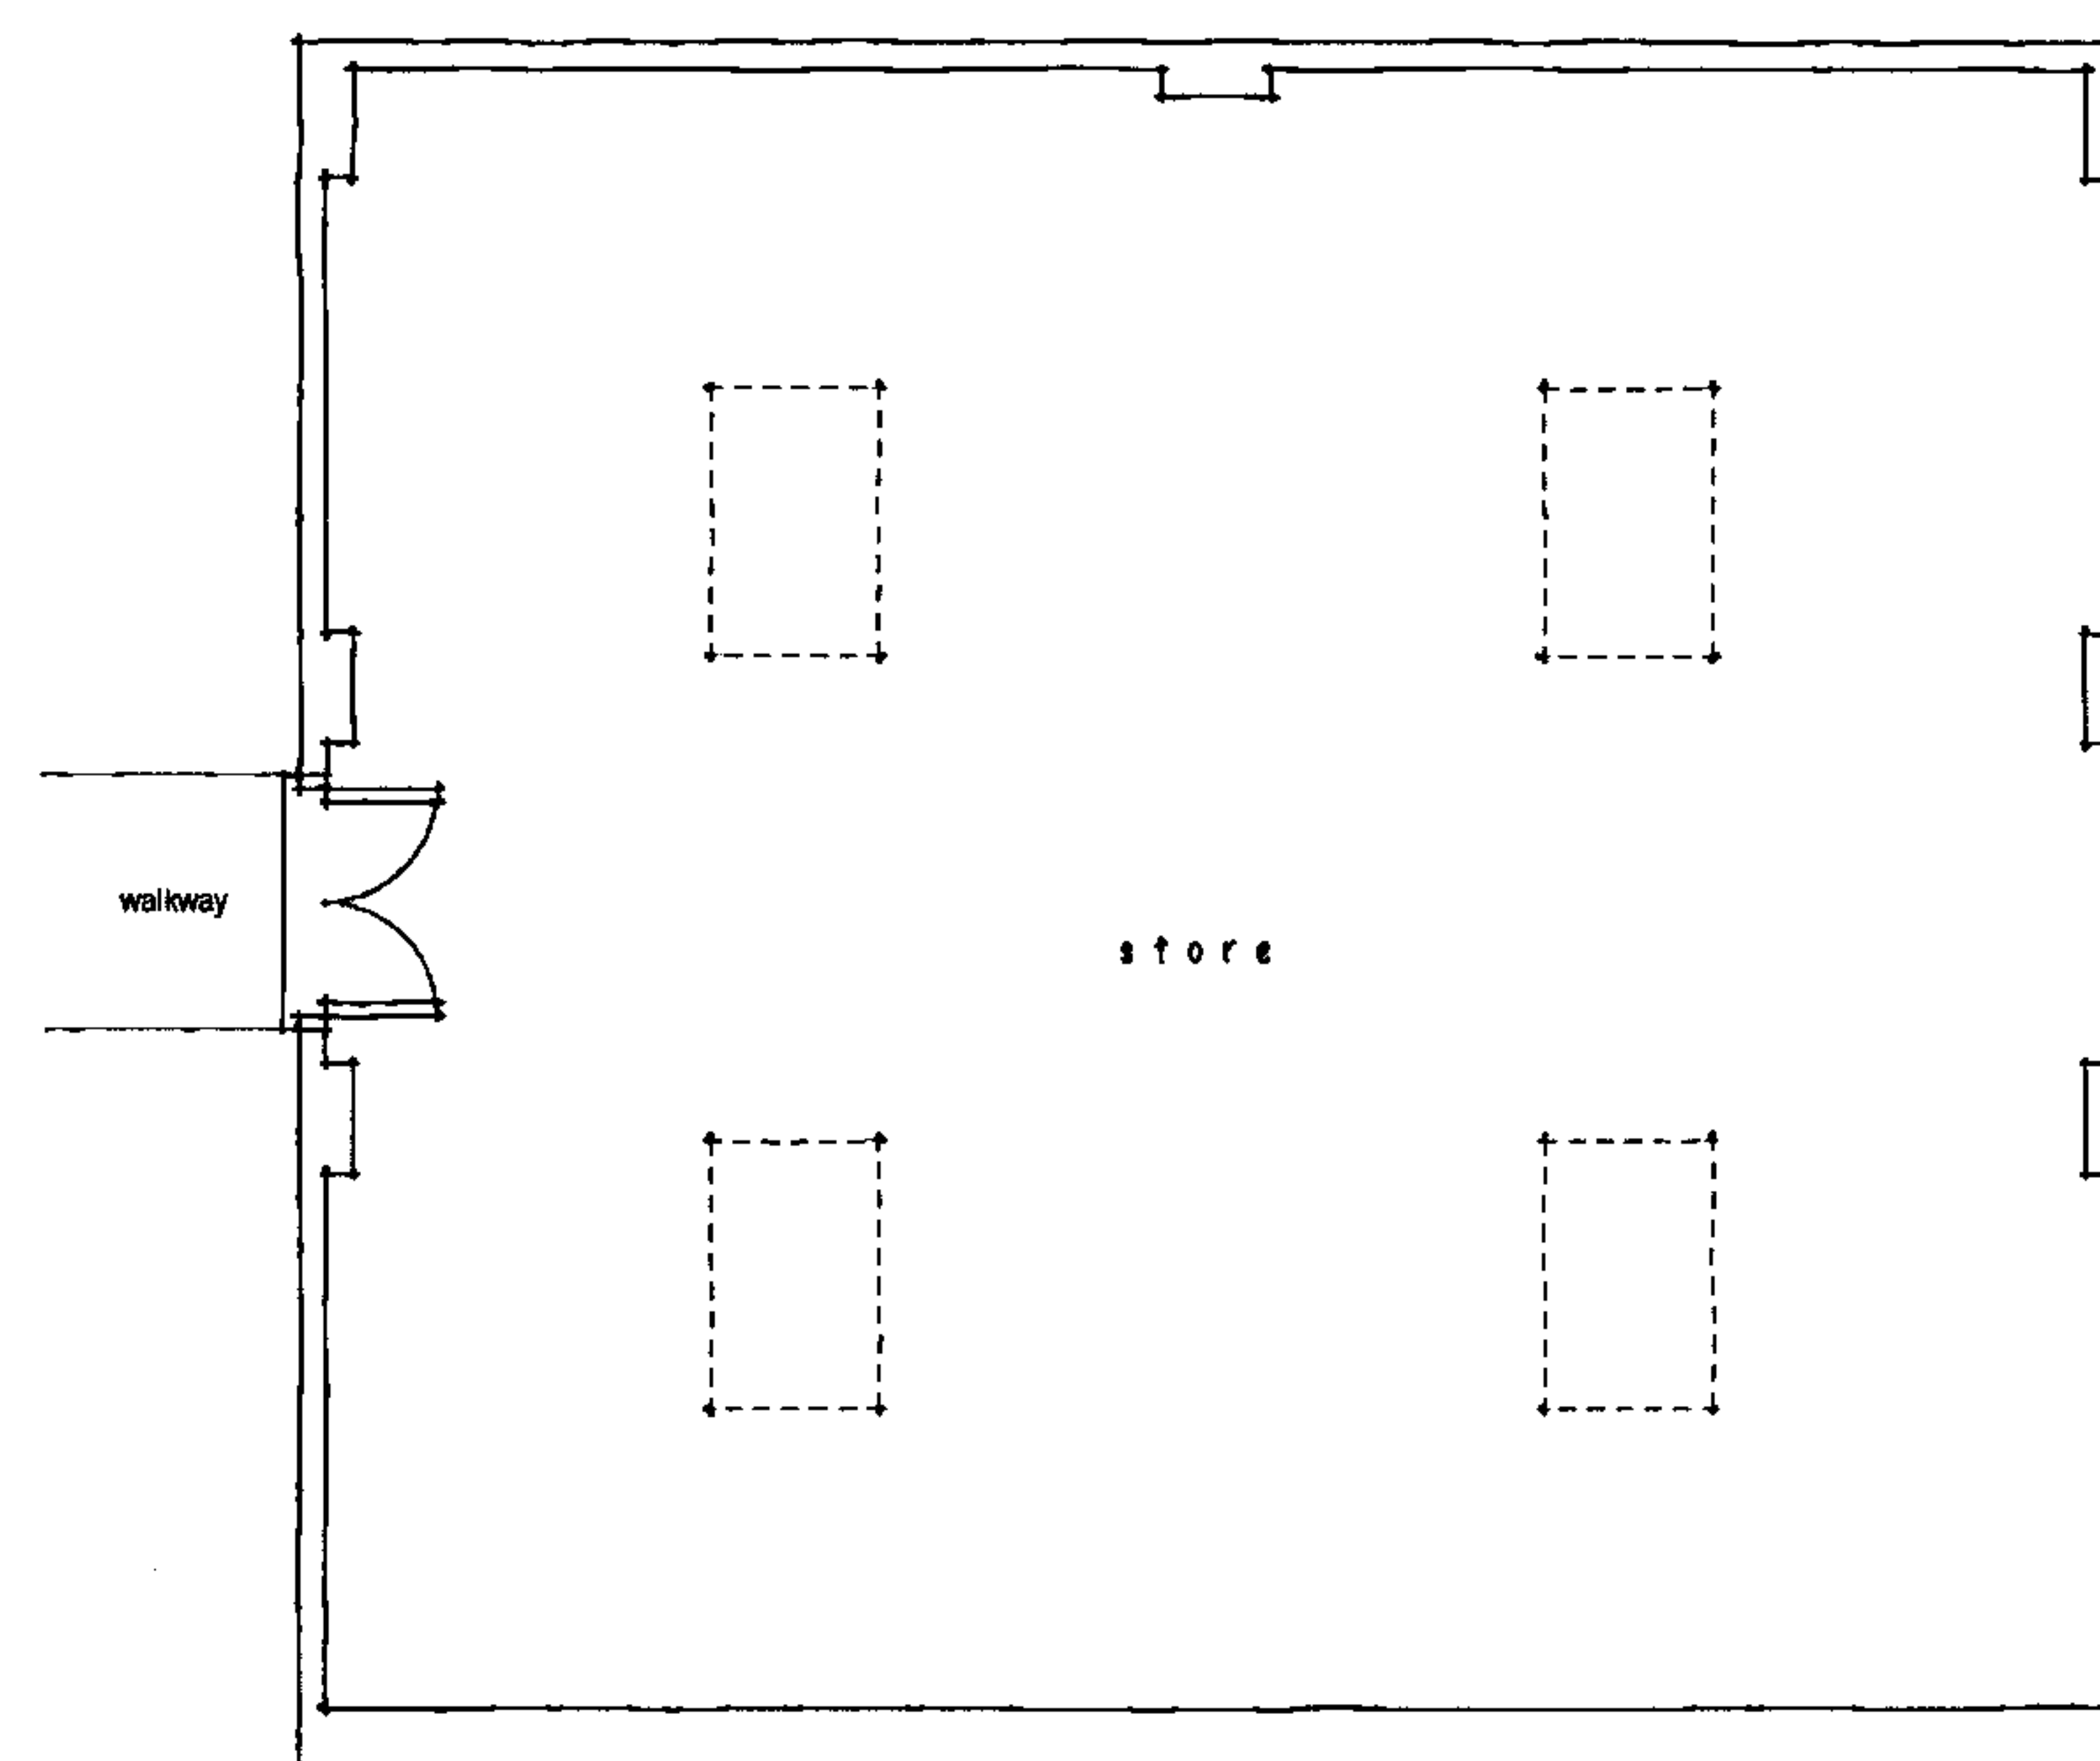

FIRST FLOOR PLAN

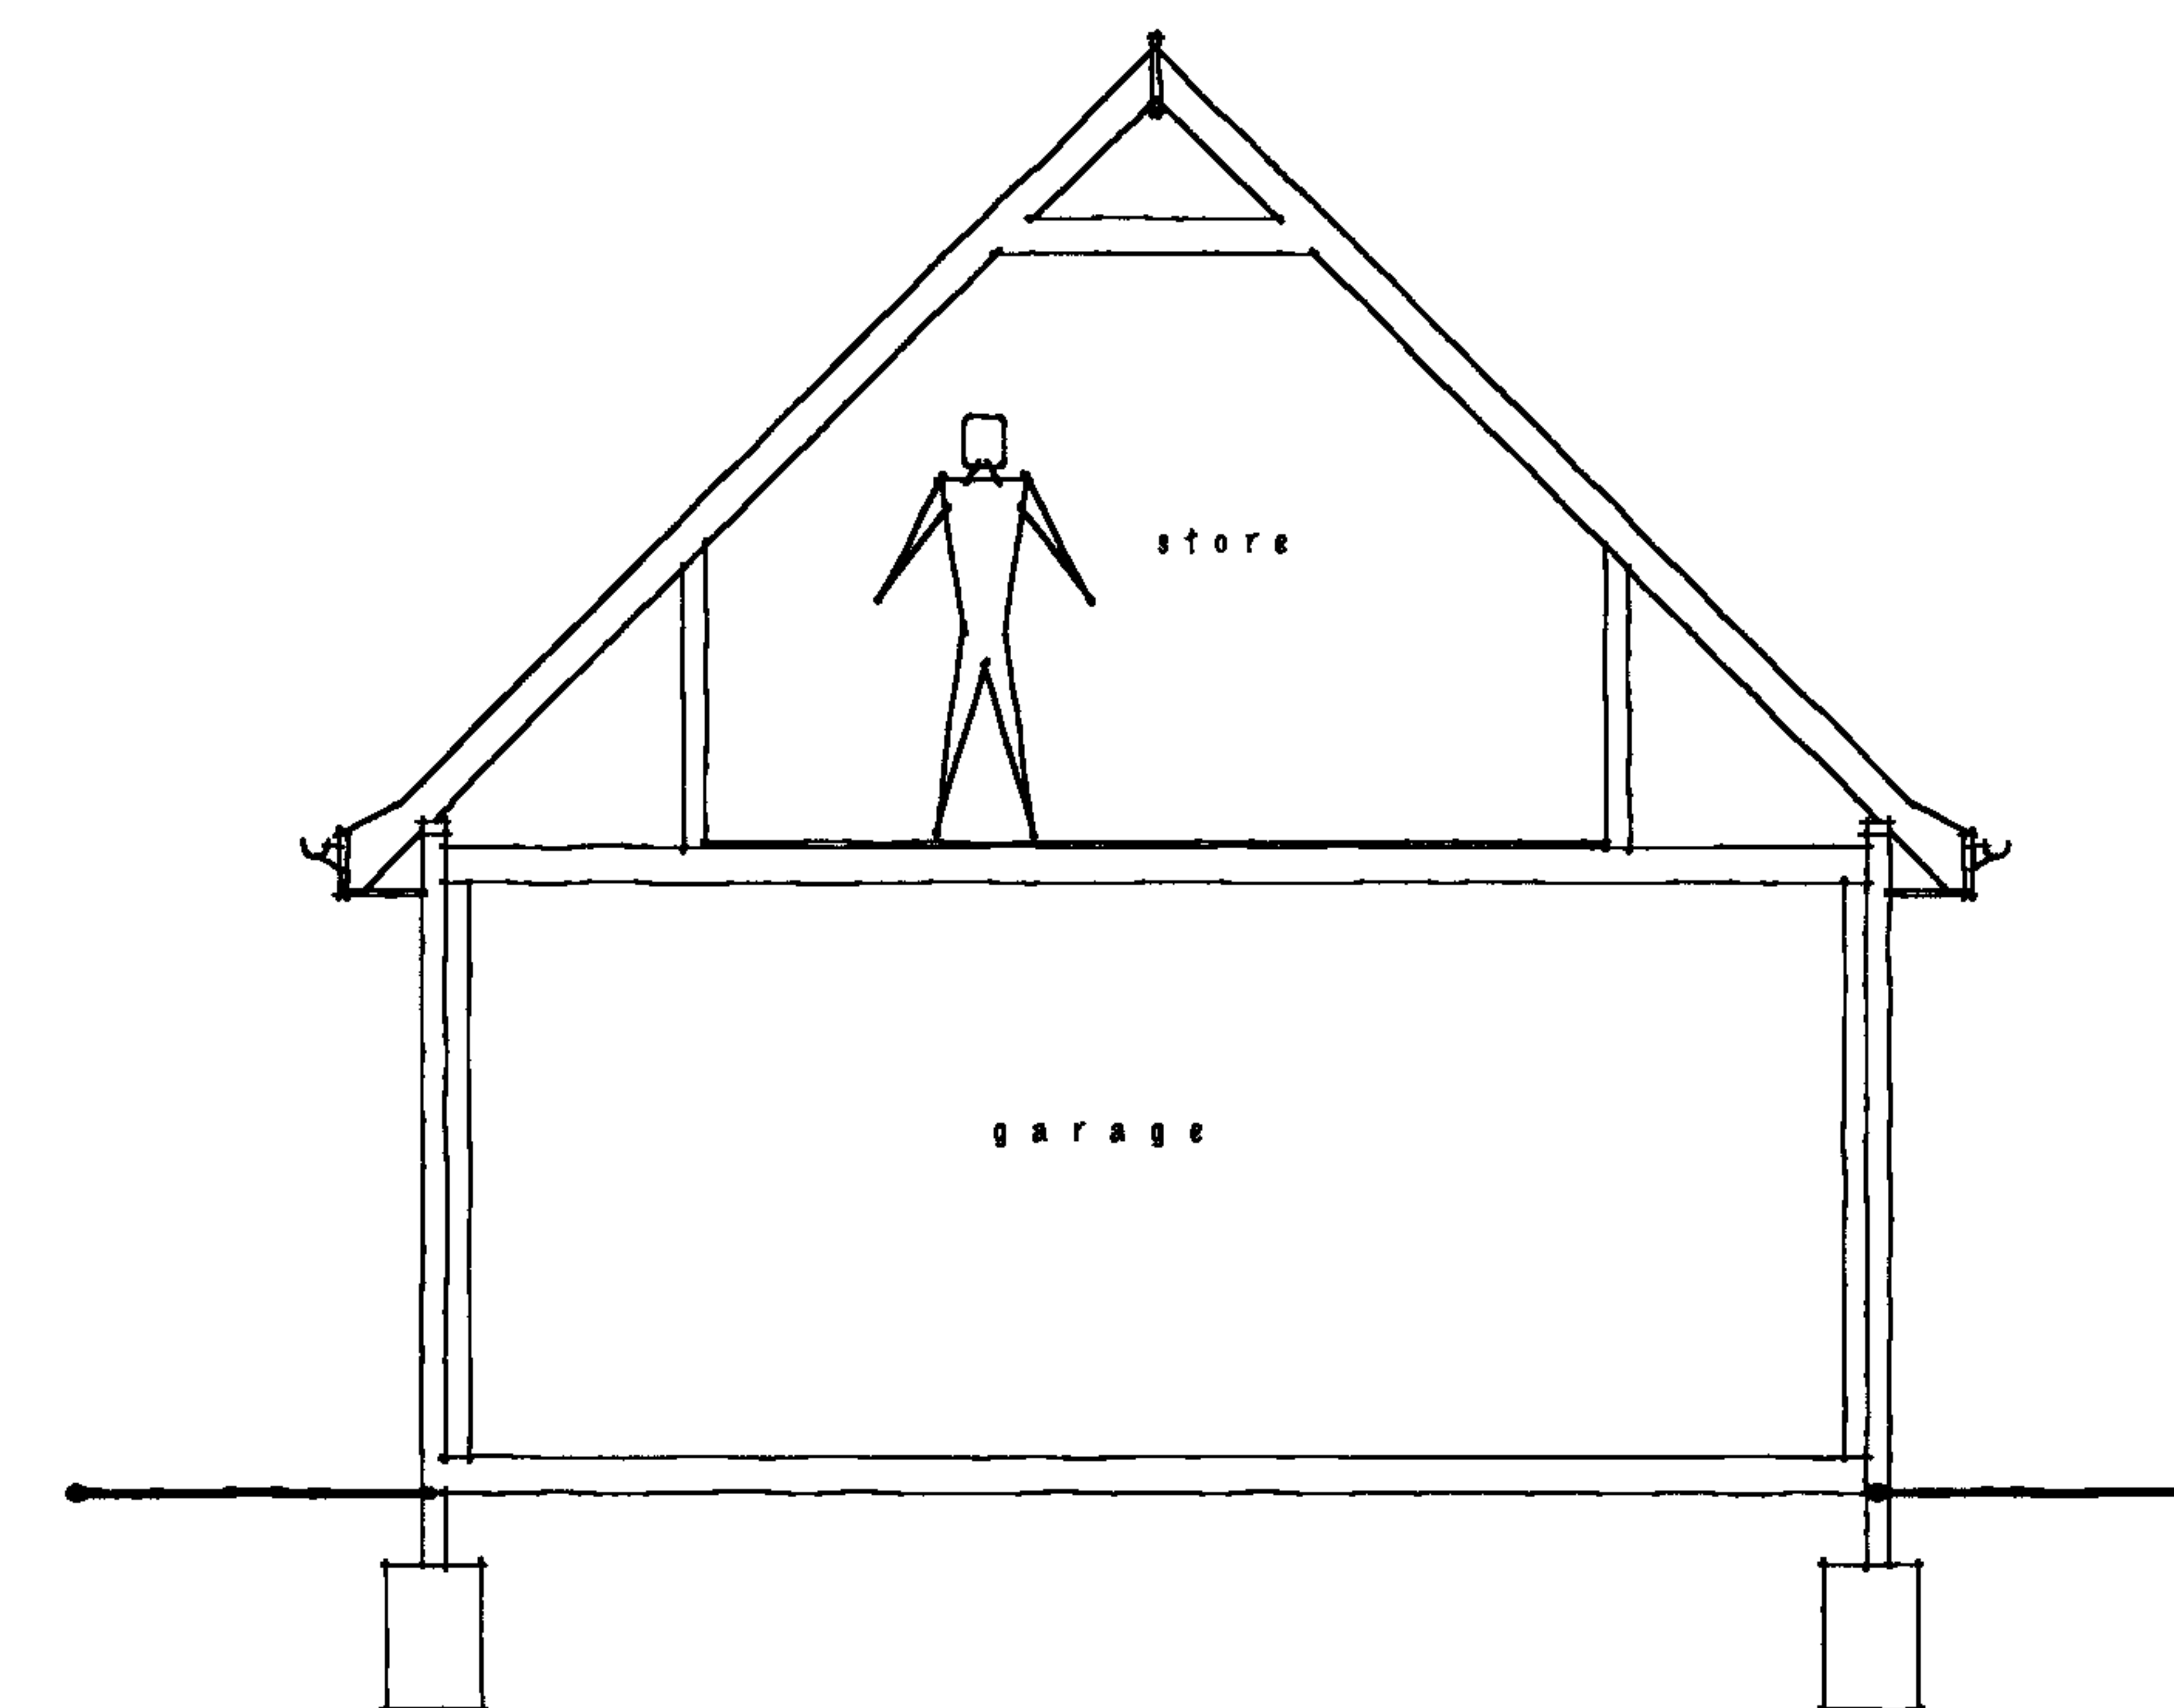

SECTION

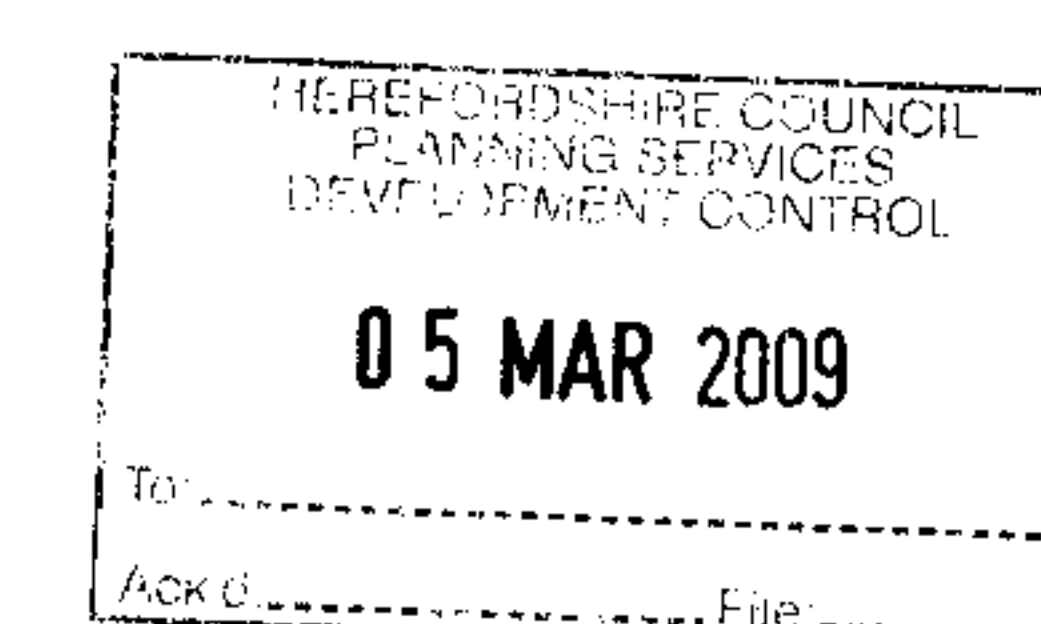

SE 09 / 0441 / F

Thomas Margrett Architecture & Design	This is not a complete working drawing for Planning and Building Regulation use only. Additional information may be required as the work proceeds. This is a scheme based on an enlarged O.S. extract and as such is subject to a site survey. Services and ground investigations were not available at the date of this drawing. Crown Copyright Reserved. This drawing is for use only with named site and is Copyright.	January 2009 Scale 1:50 :100 ☐ Preliminary ☒ First issue ☐ Revision
Proposed garage & store at Oler Barn, Howels Hill, Rose on Wye For Mr & Mrs A. Curtis Floor plans & elevations as proposed.		Drawing No 1414.01