


GROUND FLOOR PLAN

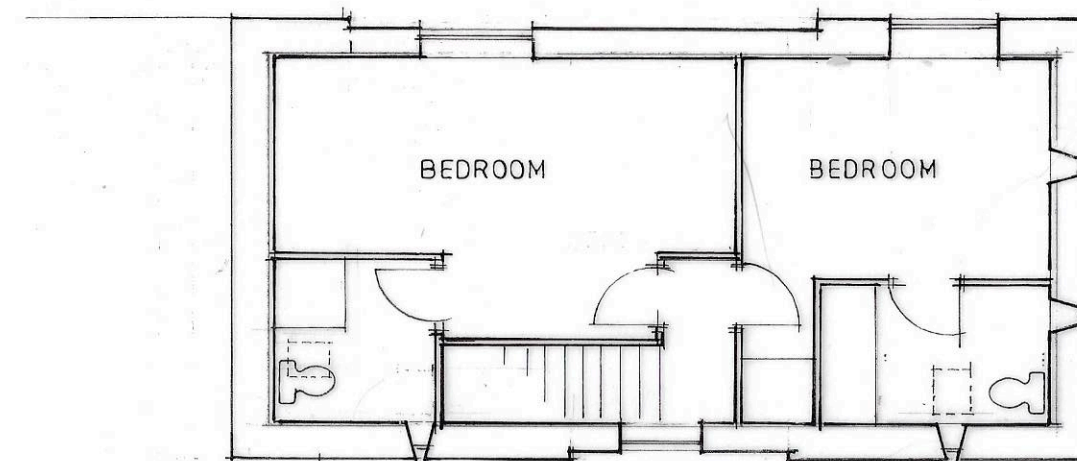

FIRST FLOOR PLAN

Nick La Barre Ltd.
ARCHITECTURE & PLANNING

Church Villa, Church Lane,
Hampton Bishop, Hereford, HR1 4JY
T: 01432 873 070 | M: 07679 495 846
Email: info@nllbarre.co.uk

PROJECT:

PROPOSED
CONVERSION

LOCATION:

Scar Farm
WOOLHOPE

DRAWING:

PROPOSED
FLOOR PLANS

SCALE: 1:100 AT A3

DATE: OCTOBER 2020

DRAWING No. 201249 -3

REVISION:

Do not scale - use only figure dimensions
© Copyright Reserved