


PERFECT CHOICE

SHEET 3 of 6

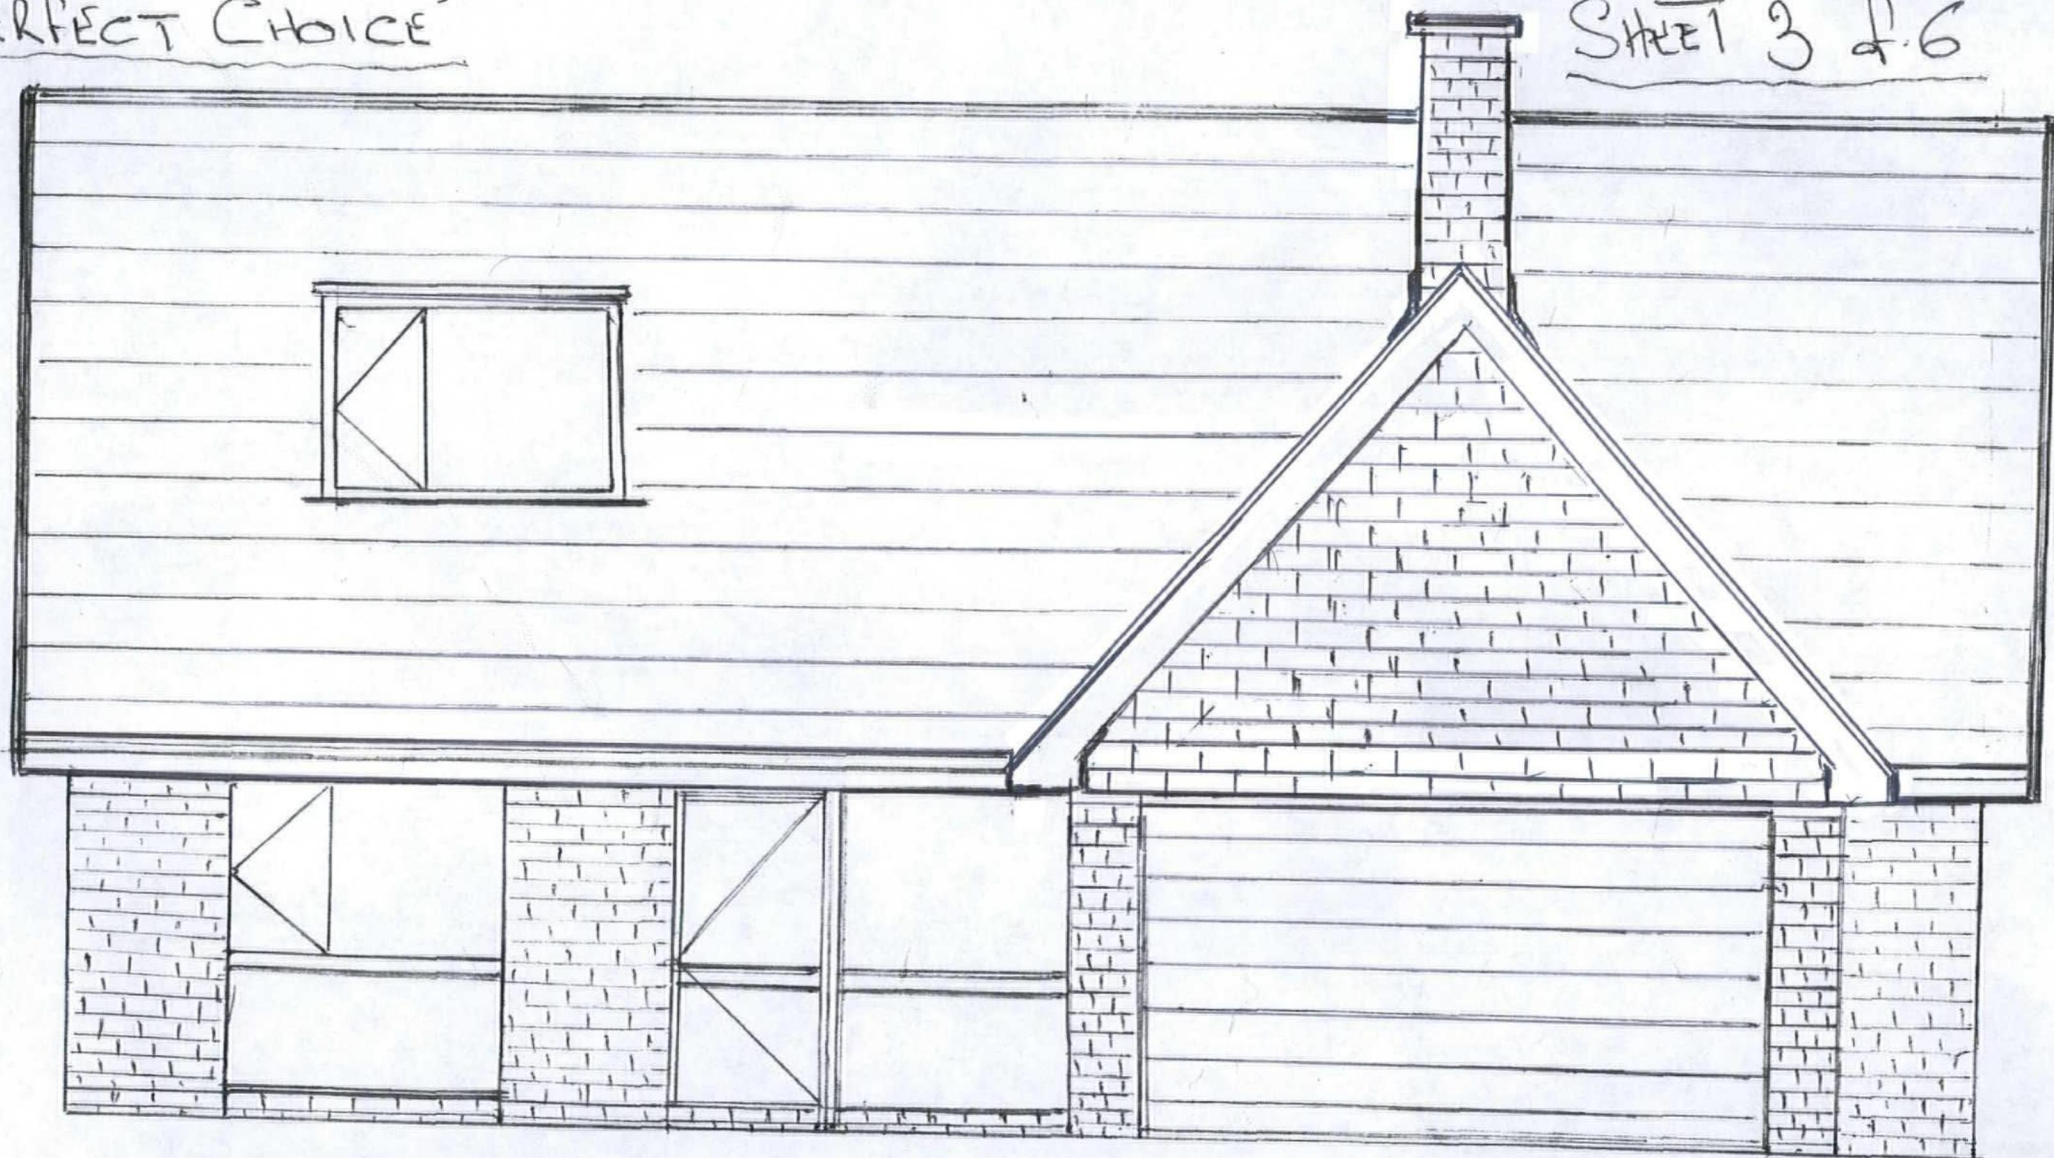

Front Elevation.

HEREFORDSHIRE COUNCIL
PLANNING SERVICES
DEVELOPMENT CONTROL

23 FEB 2018

To.....
Ack'd..... File.....

MR & MRS PORTER
13 ASTON BANK
ASTON INGHAM MK9 7LS
HEREFORDSHIRE
SCALE 1:50