



NW07/2363/F

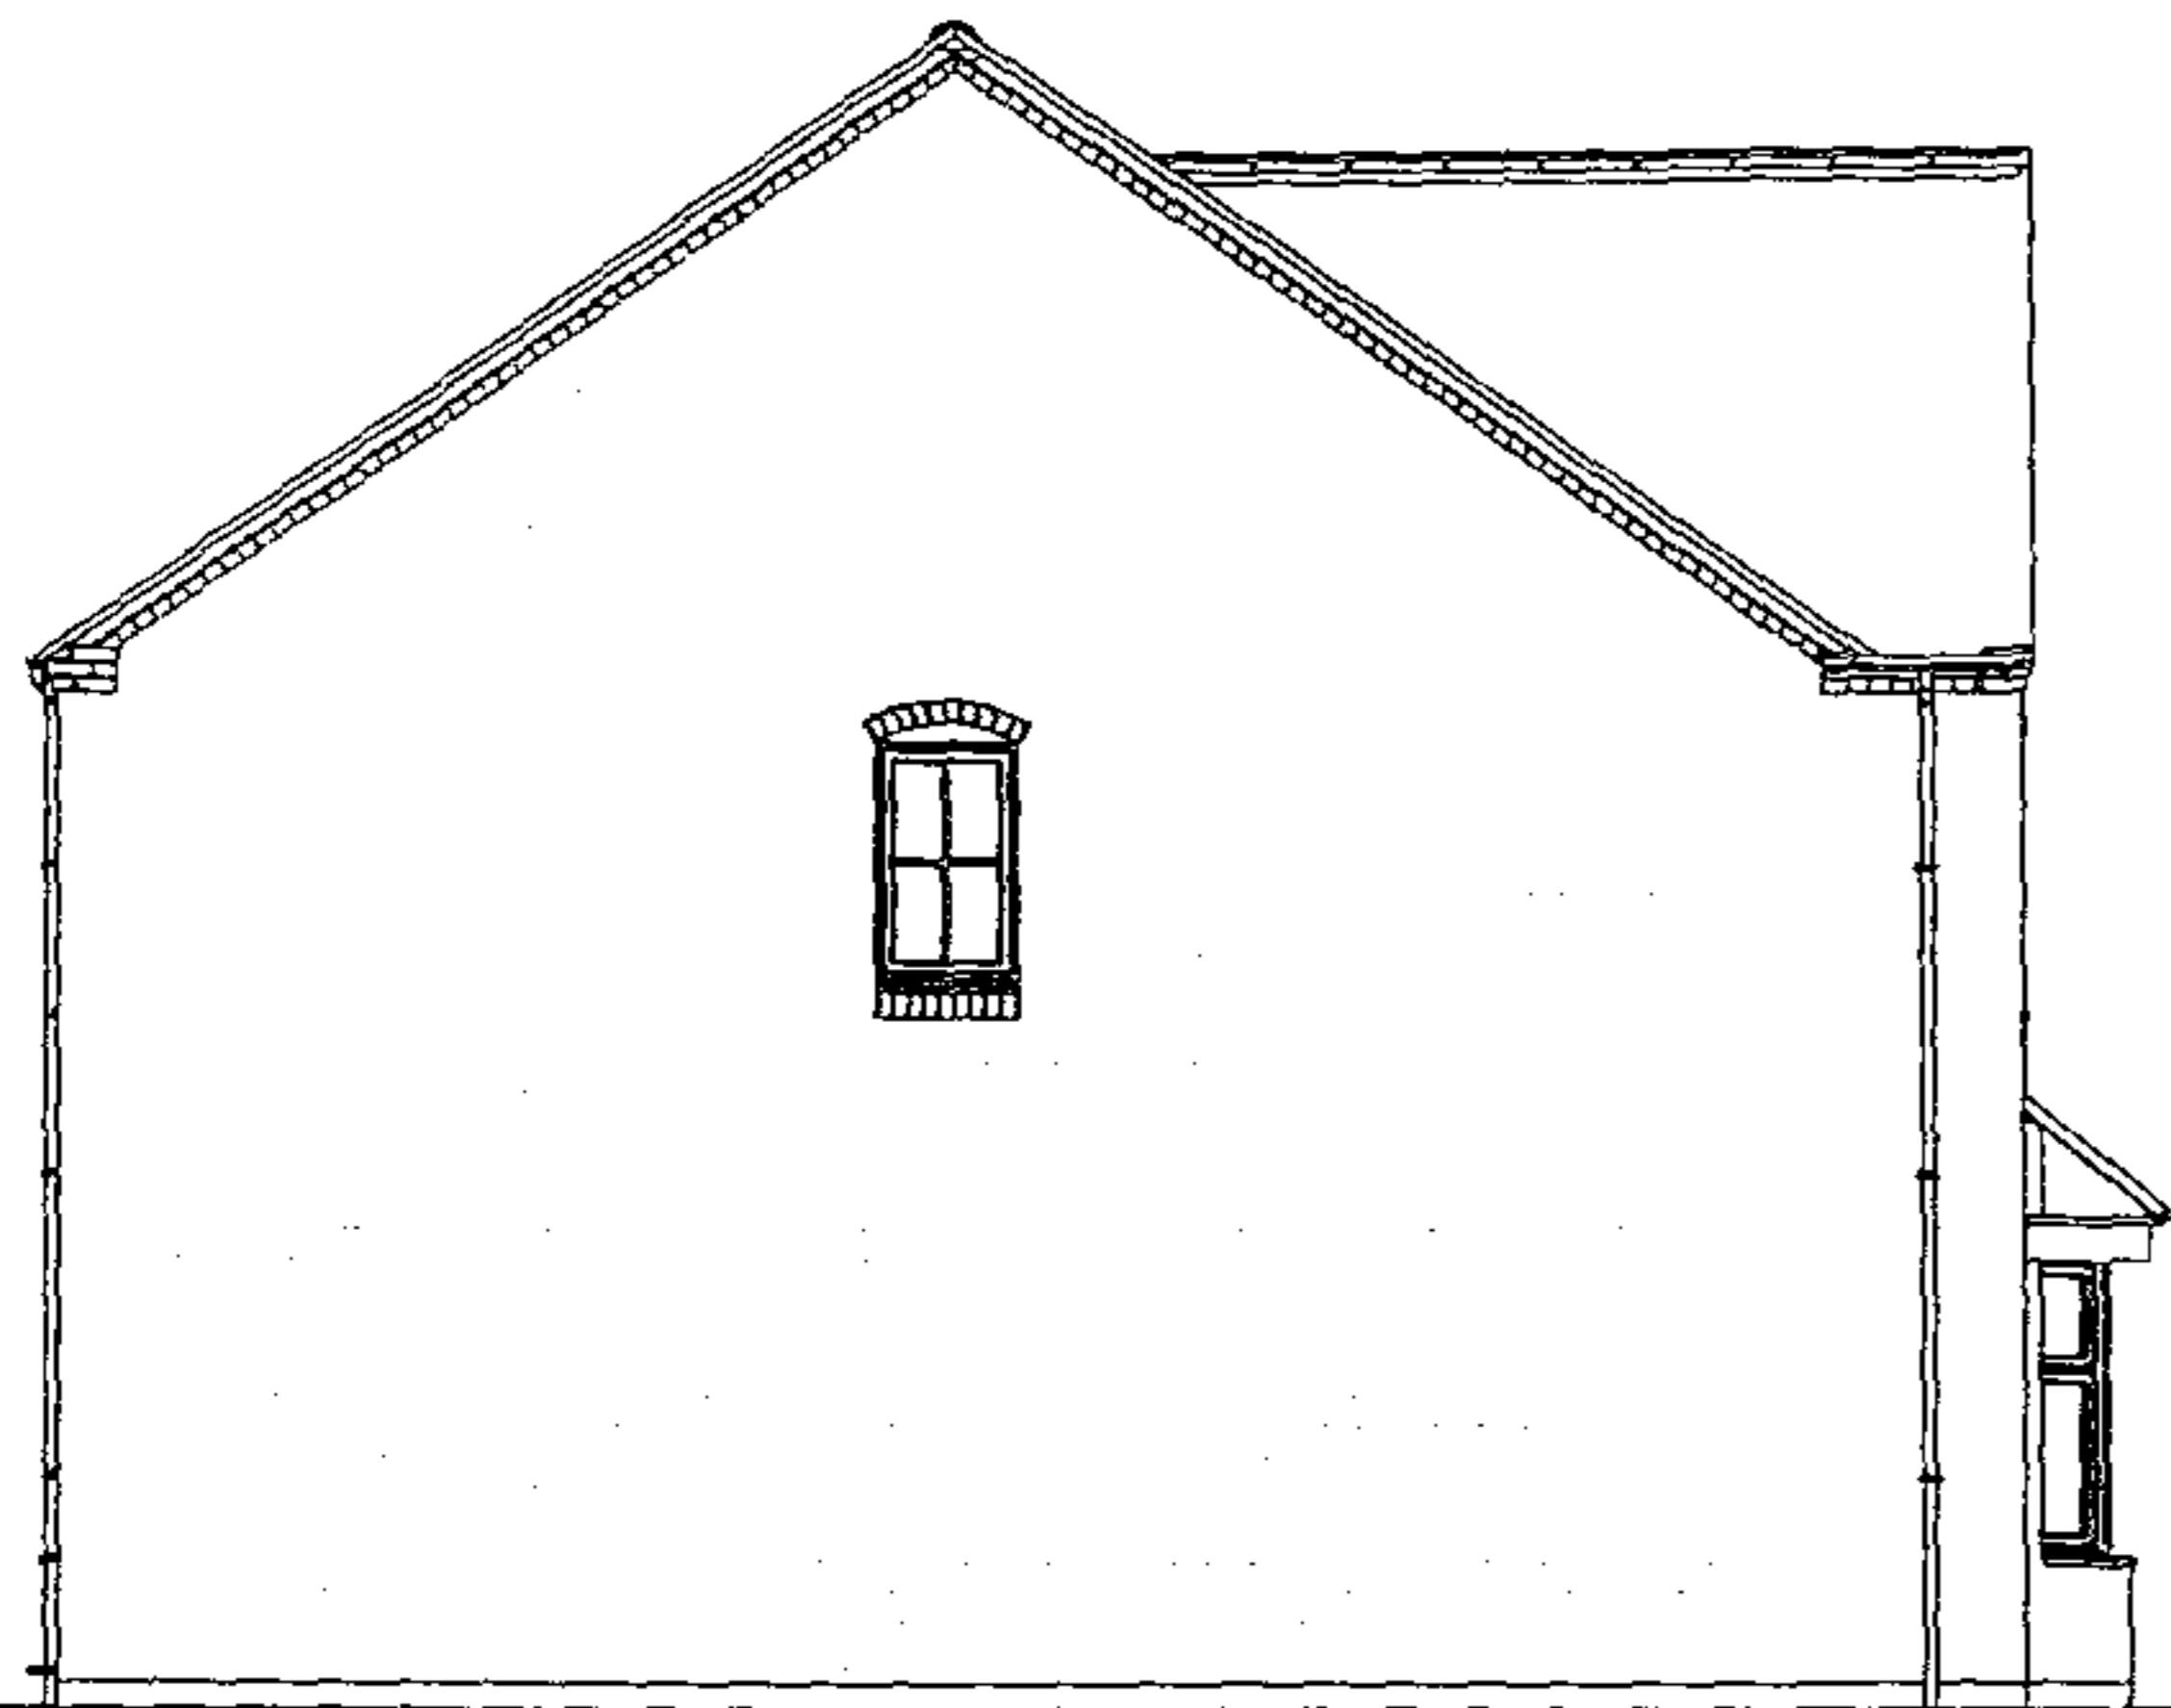


Side Elevation



Front Elevation

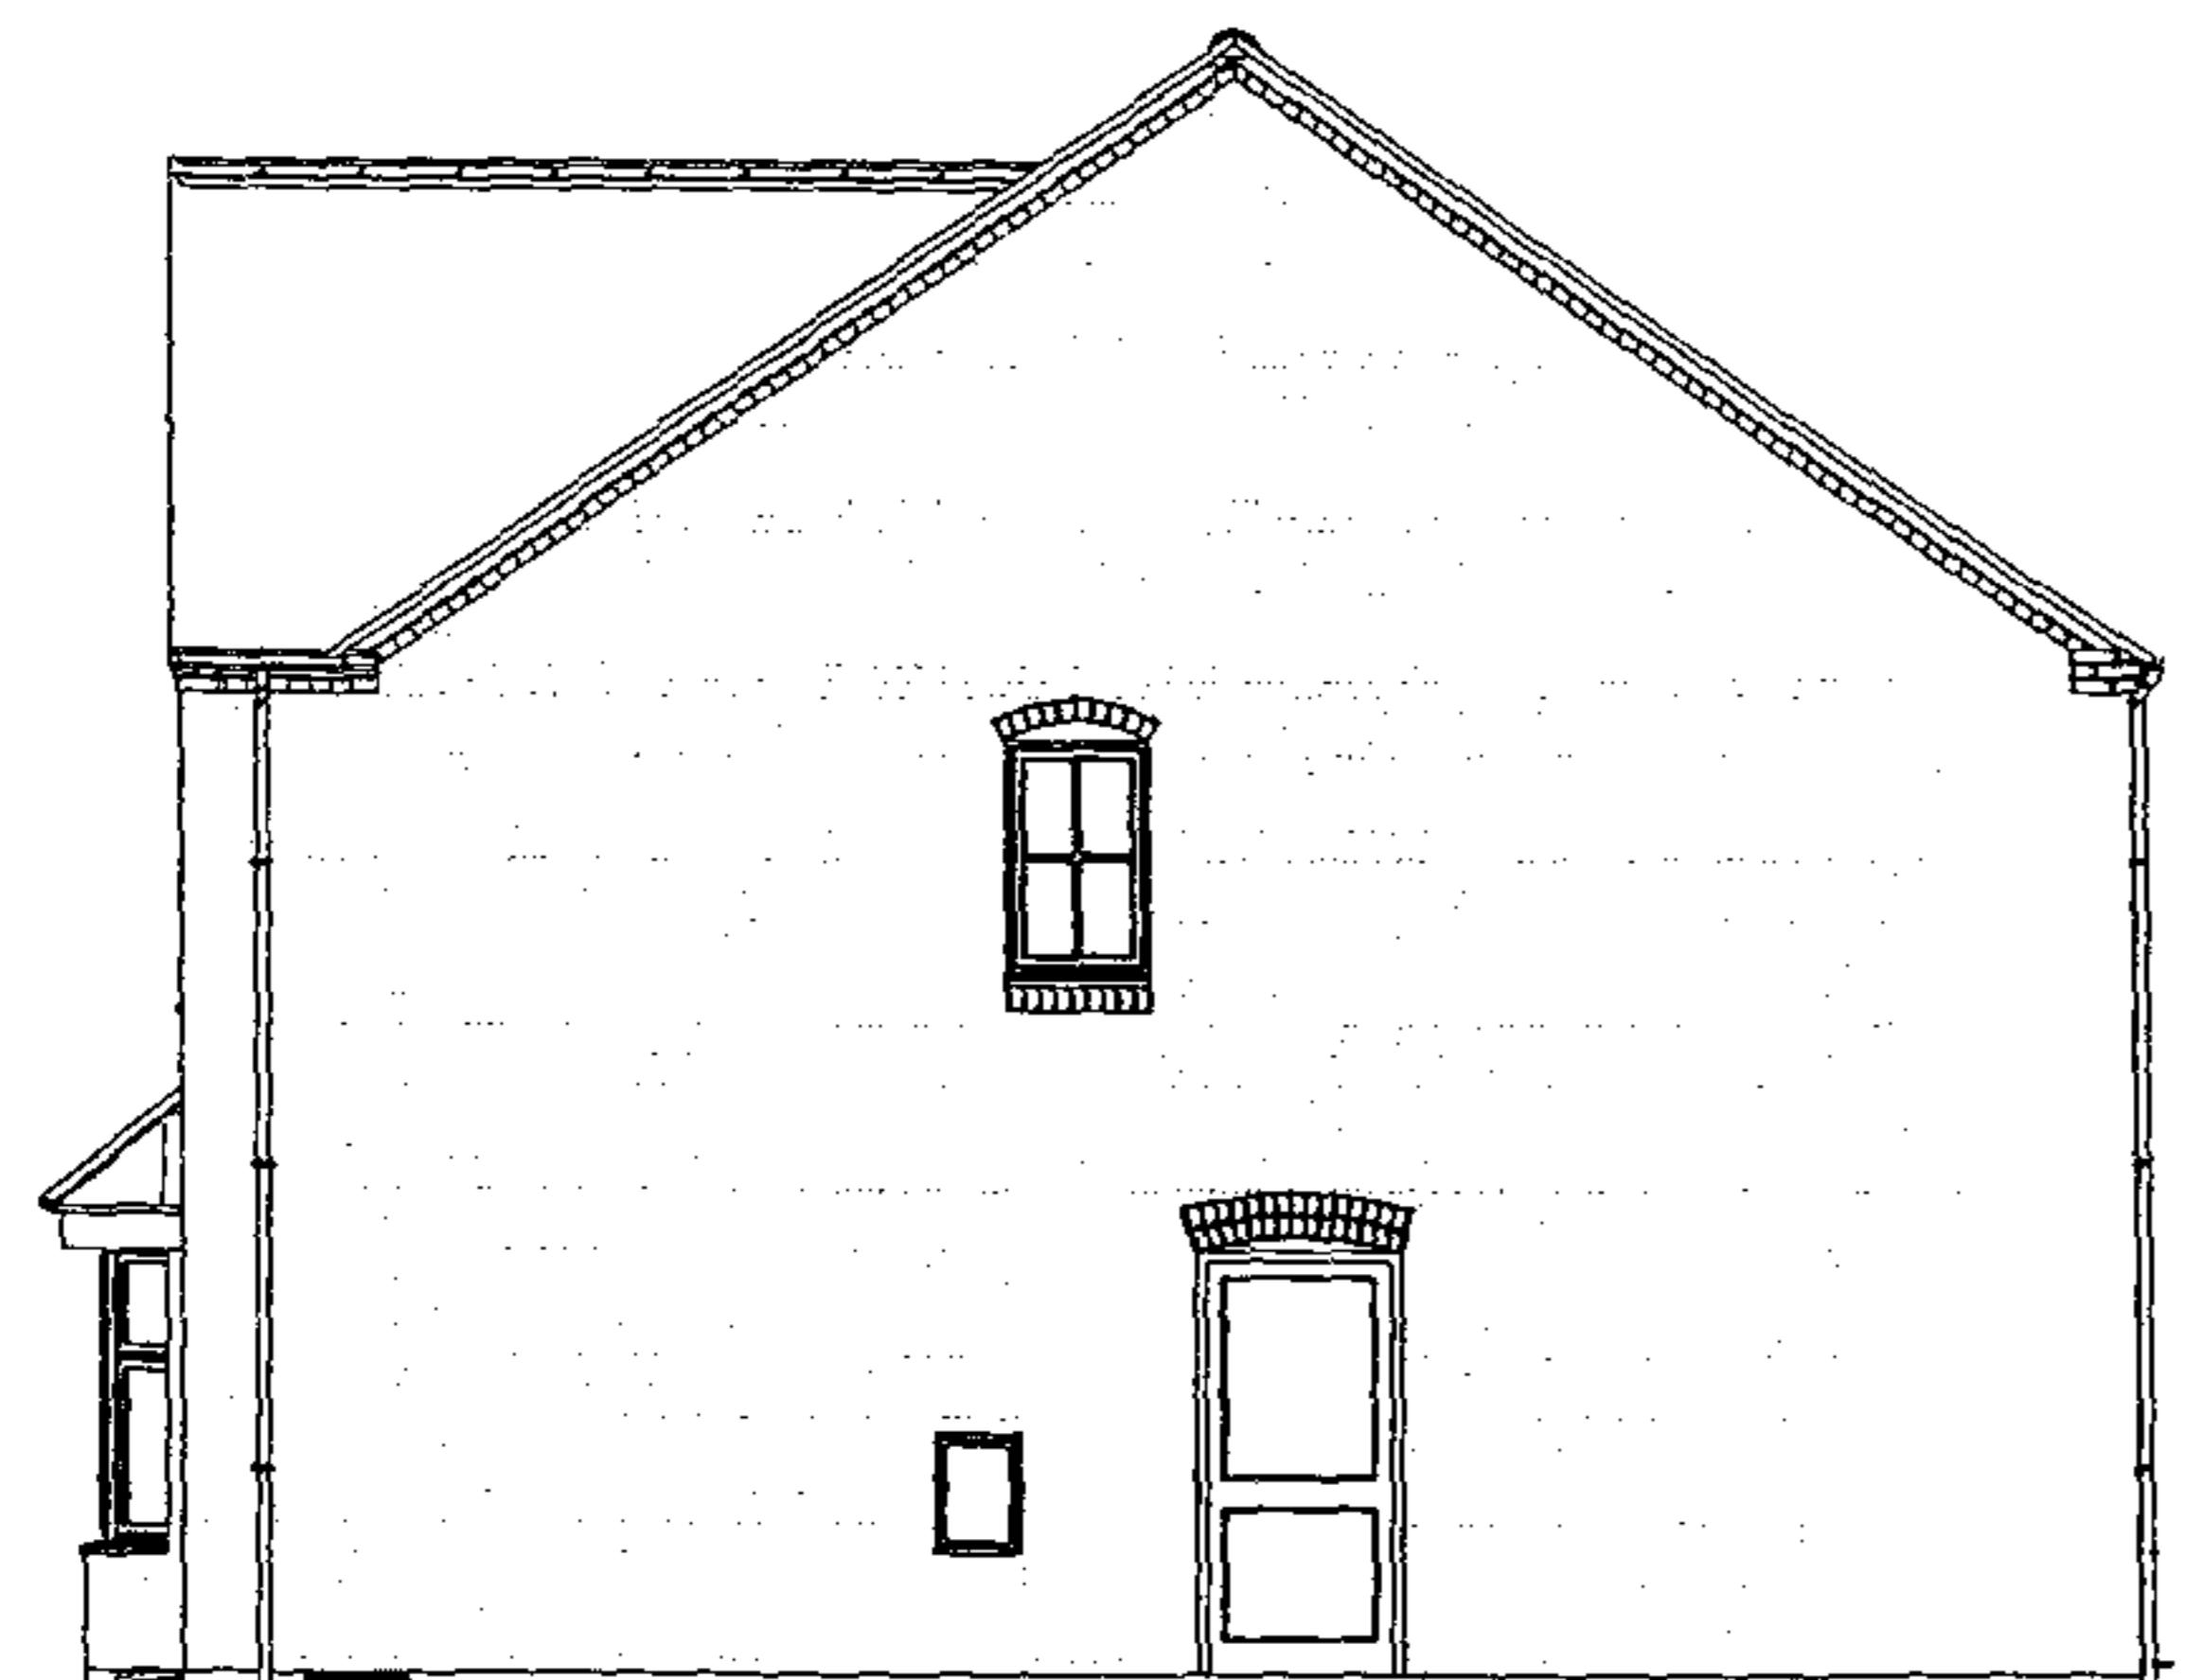

Side Elevation

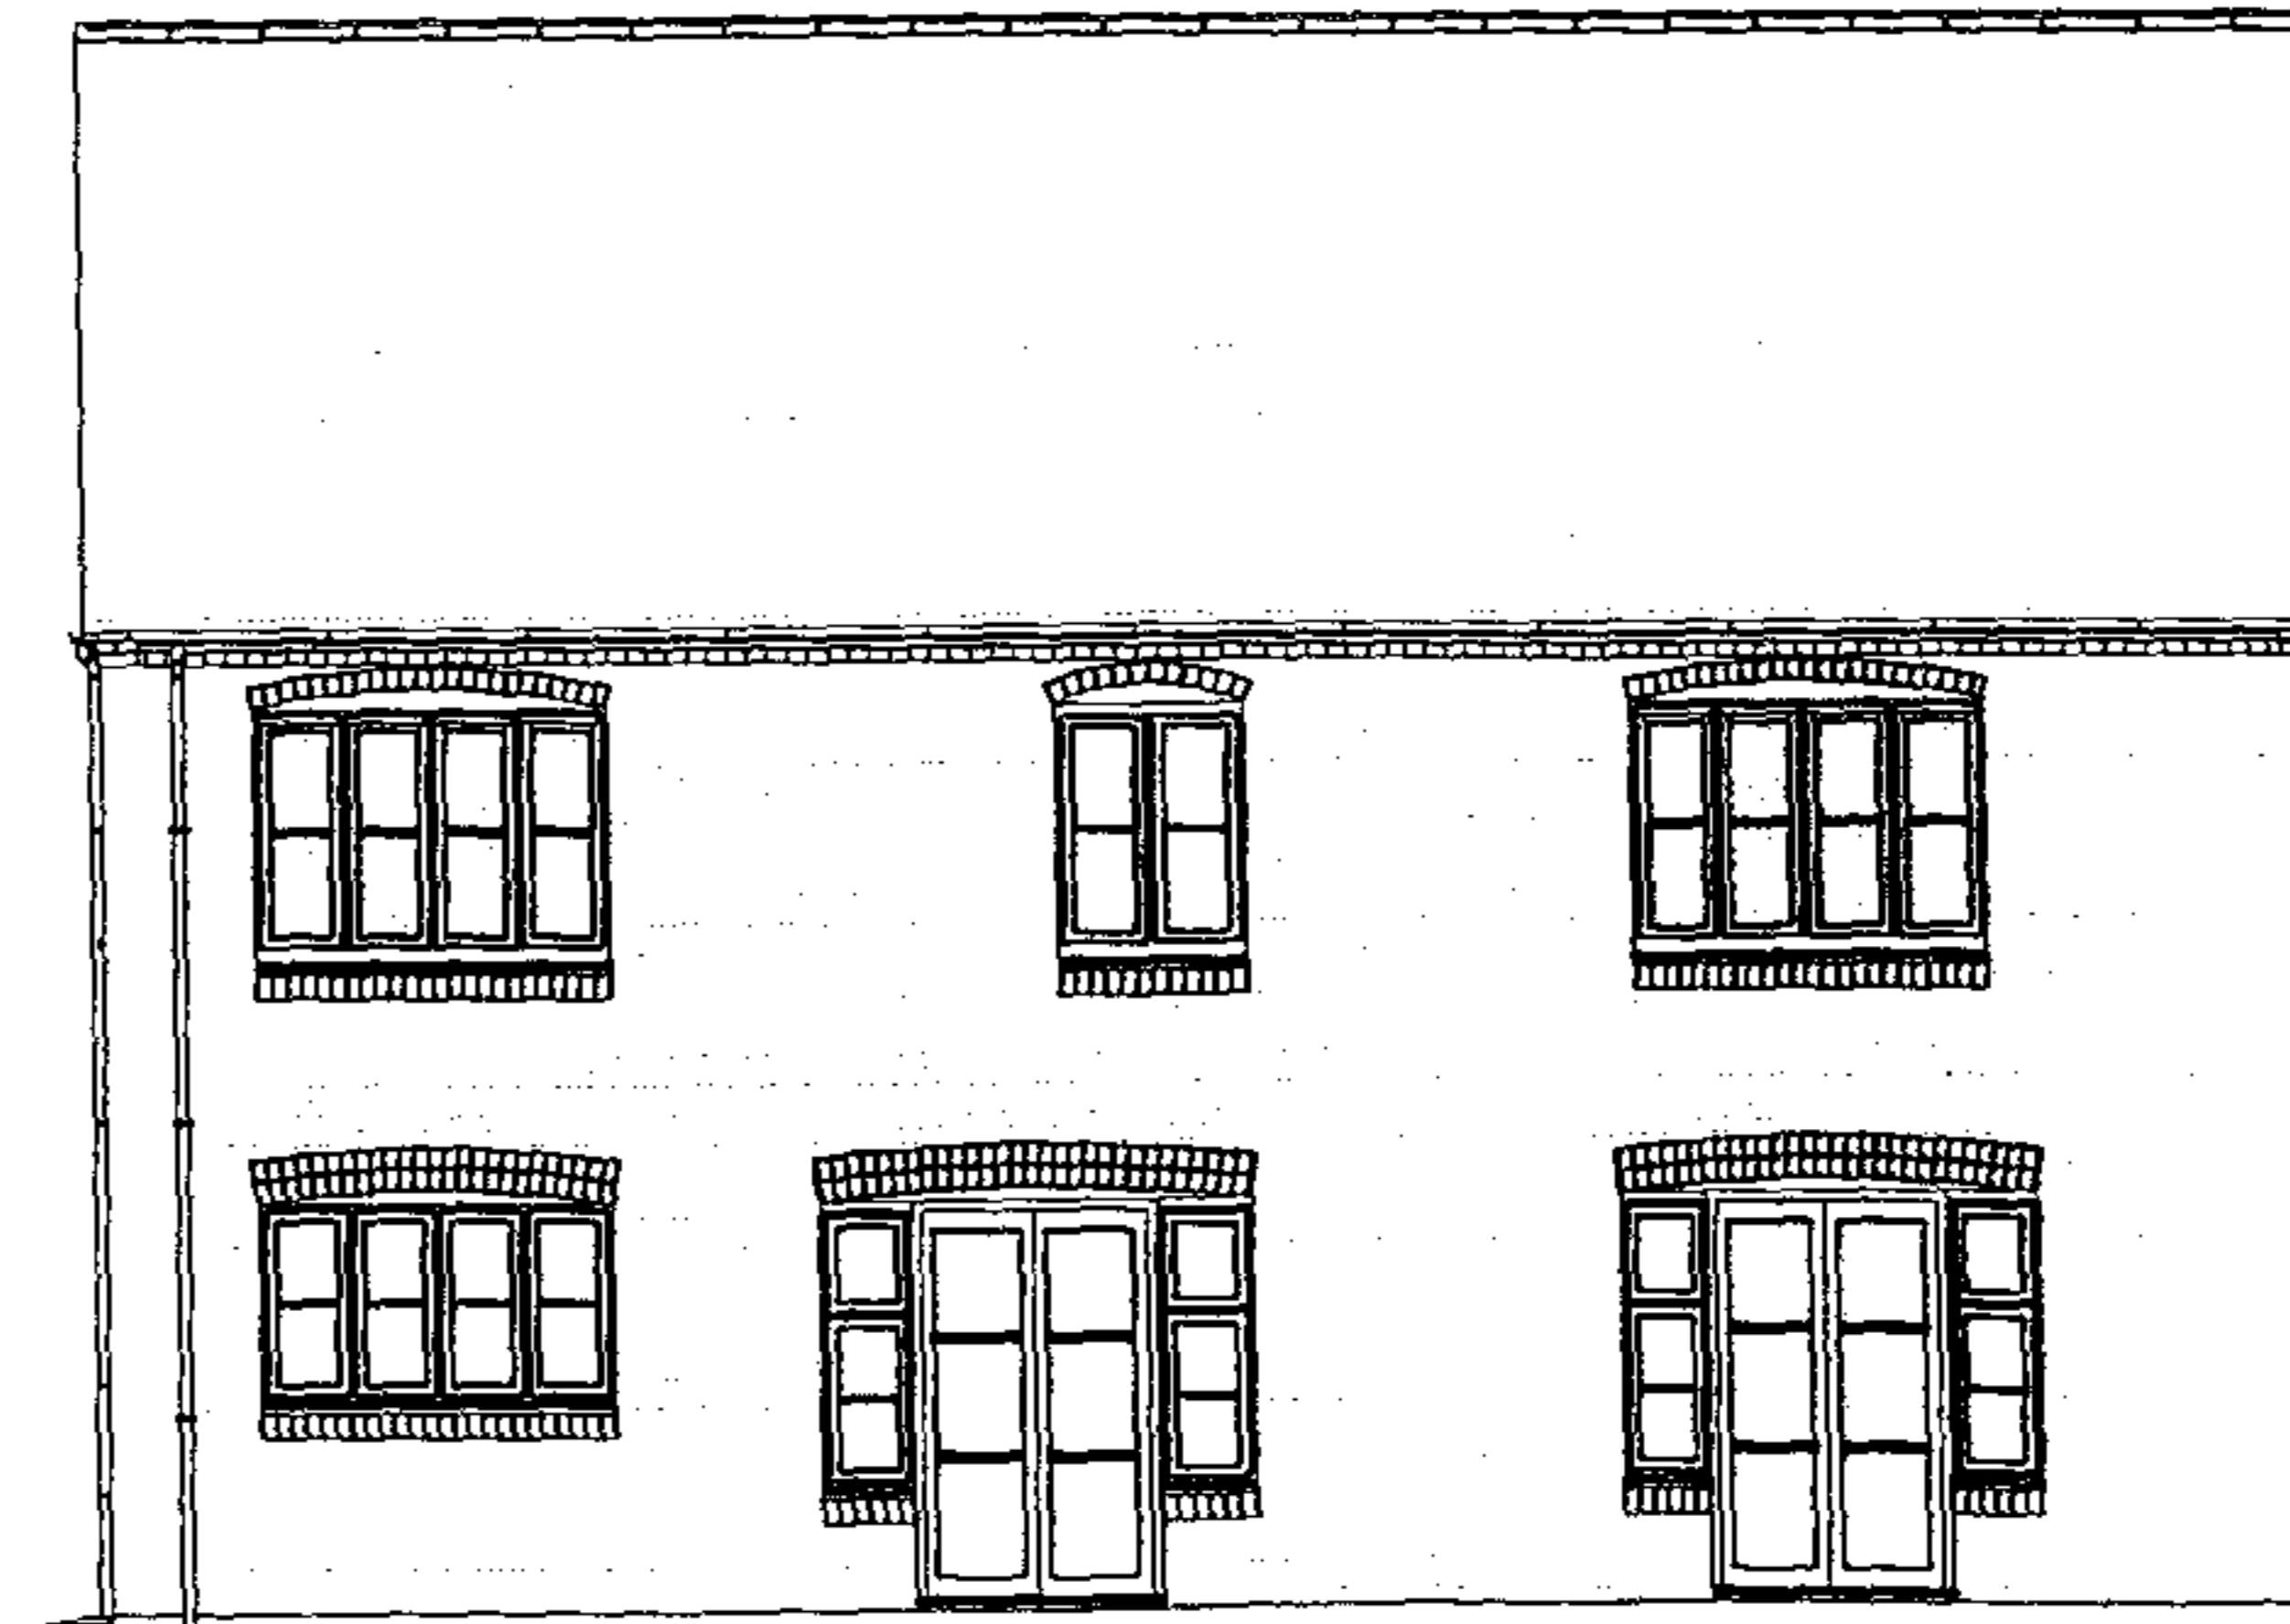

Rear Elevation

Mappleton

5 Bed House

SK-6MP-30/001-A

Area 186.23m<sup>2</sup> / 2004ft<sup>2</sup>  
Scale 1:100

Revision A: Front + Rear  
Elevations clarified



Taylor Woodrow