


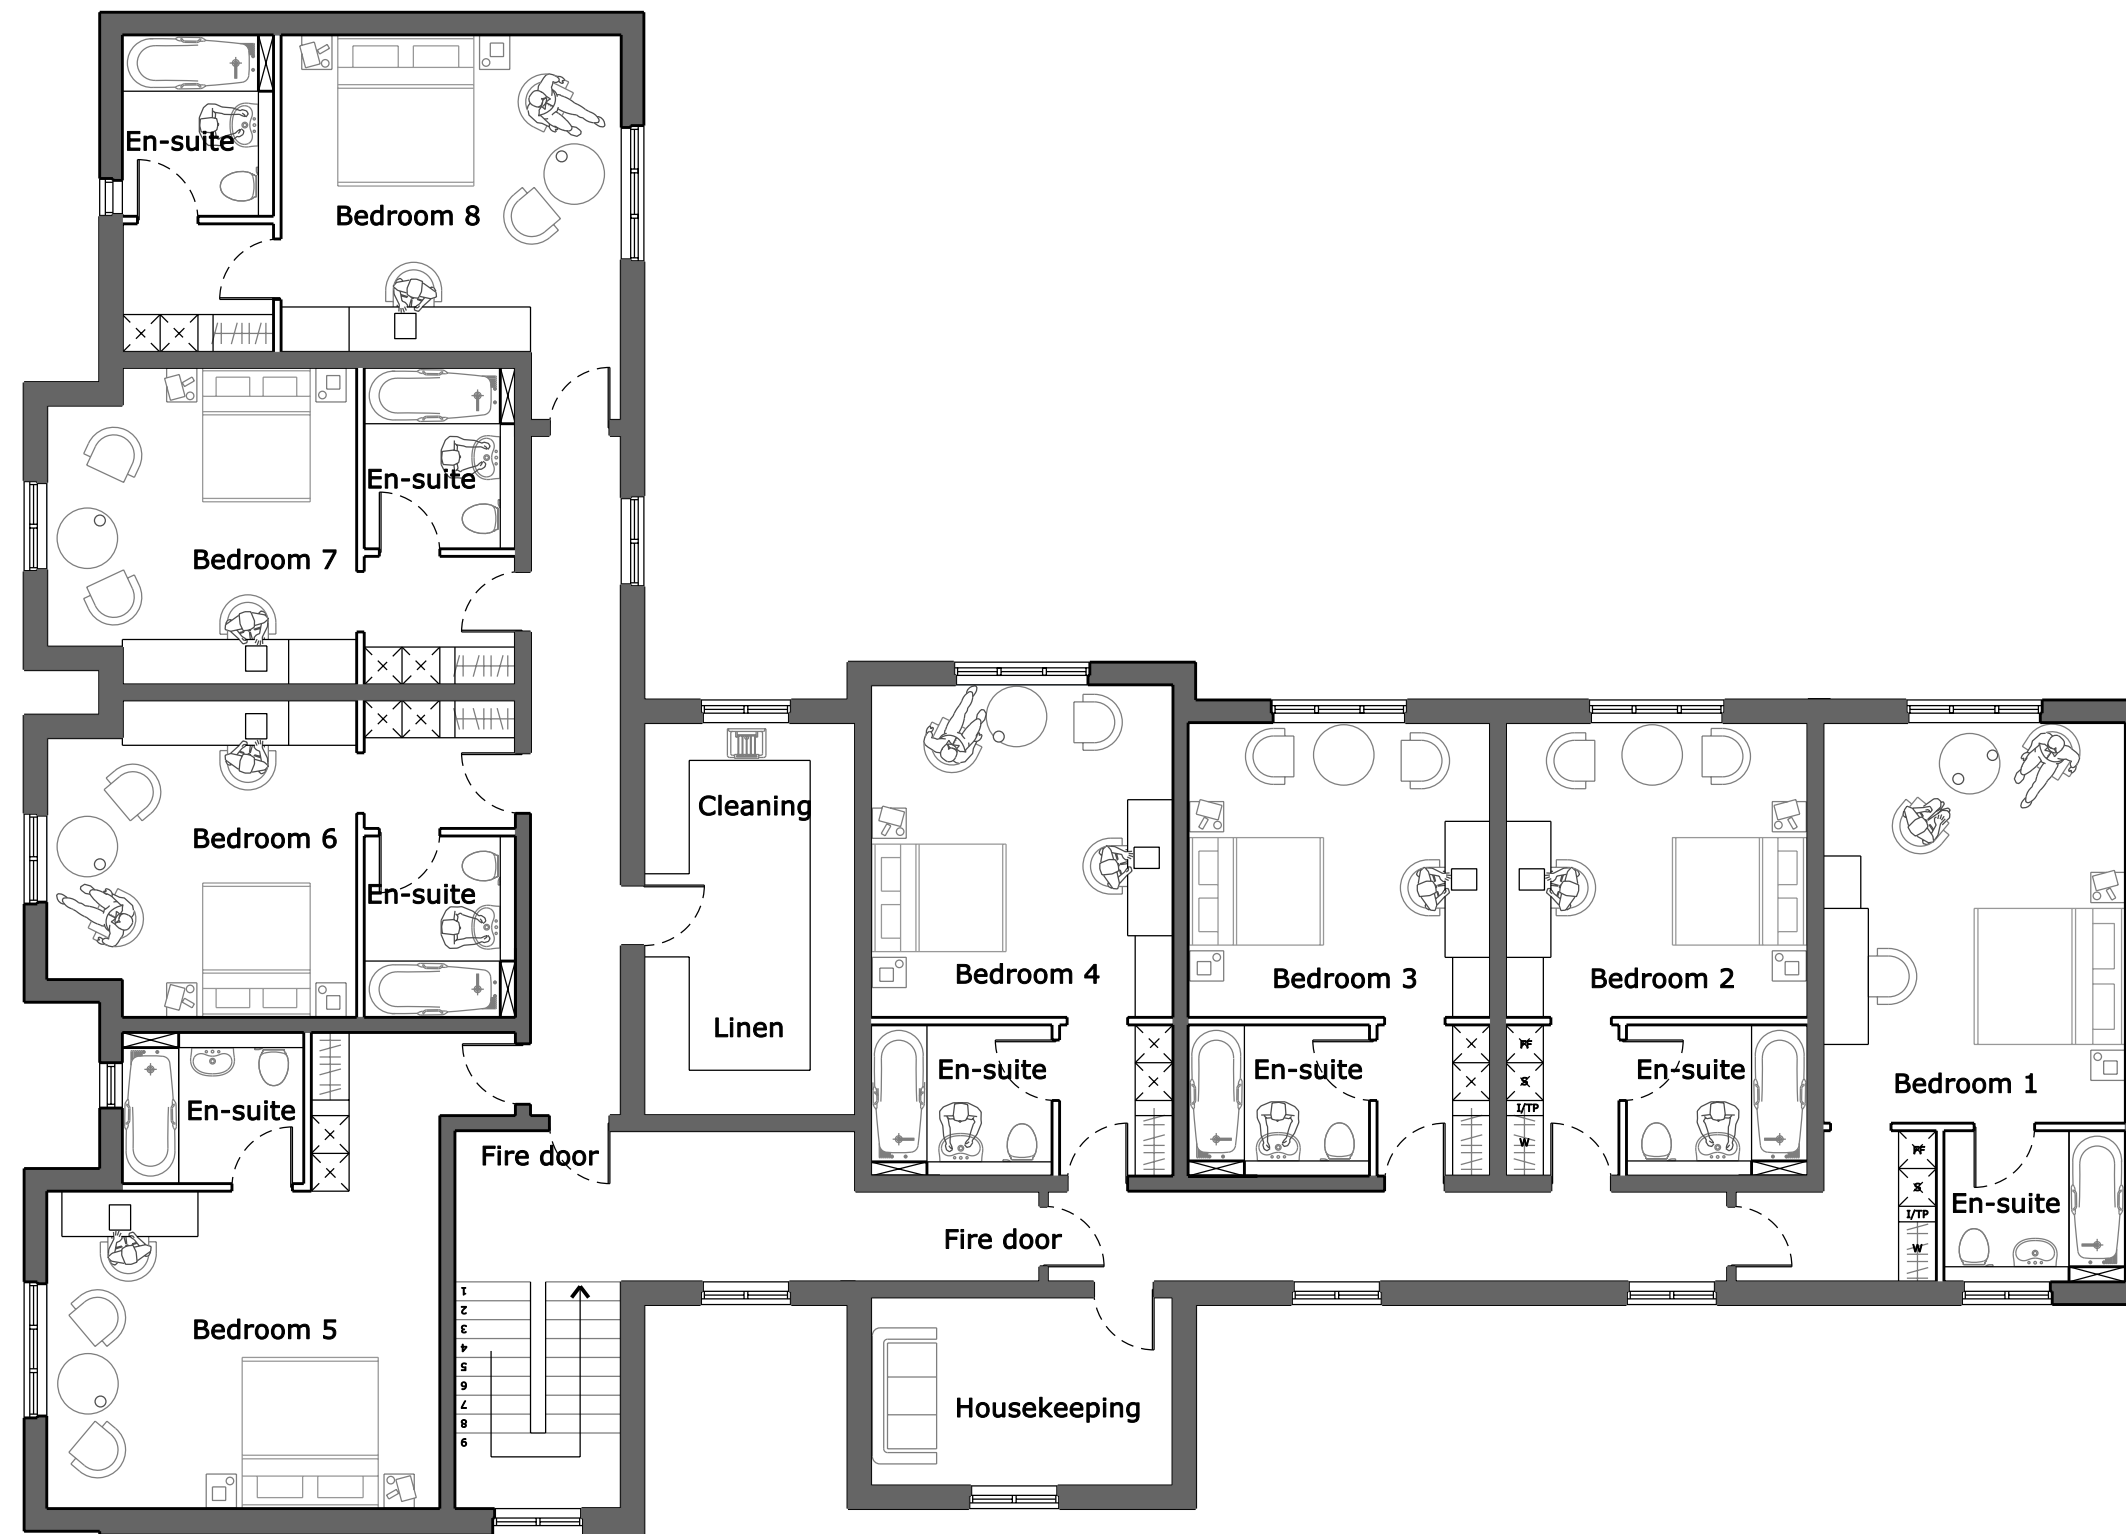

First Floor Plan

REVISIONS B - May 2016 - Colour removed- DJ



hookmasonarchitecture


Hook Mason Limited
41 Widemarsh Street
Hereford
HR4 9EA

t. 01432 352299
f. 01432 352272
e. info@hookmason.co.uk
w. hookmason.co.uk

S & A Produce (UK) Ltd

The Marden,
Marden,
Herefordshire,
HR1 3ET

First Floor Plan - As Proposed

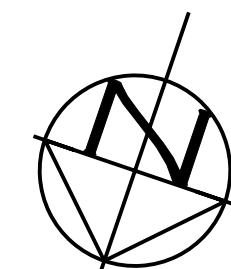

SCALE @ A2	DATE	DRAWING NO.
1:100	May 2016	6661-2-7B
DO NOT SCALE FROM THIS DRAWING	DRAWN BY DJ	CHECKED BY CW