


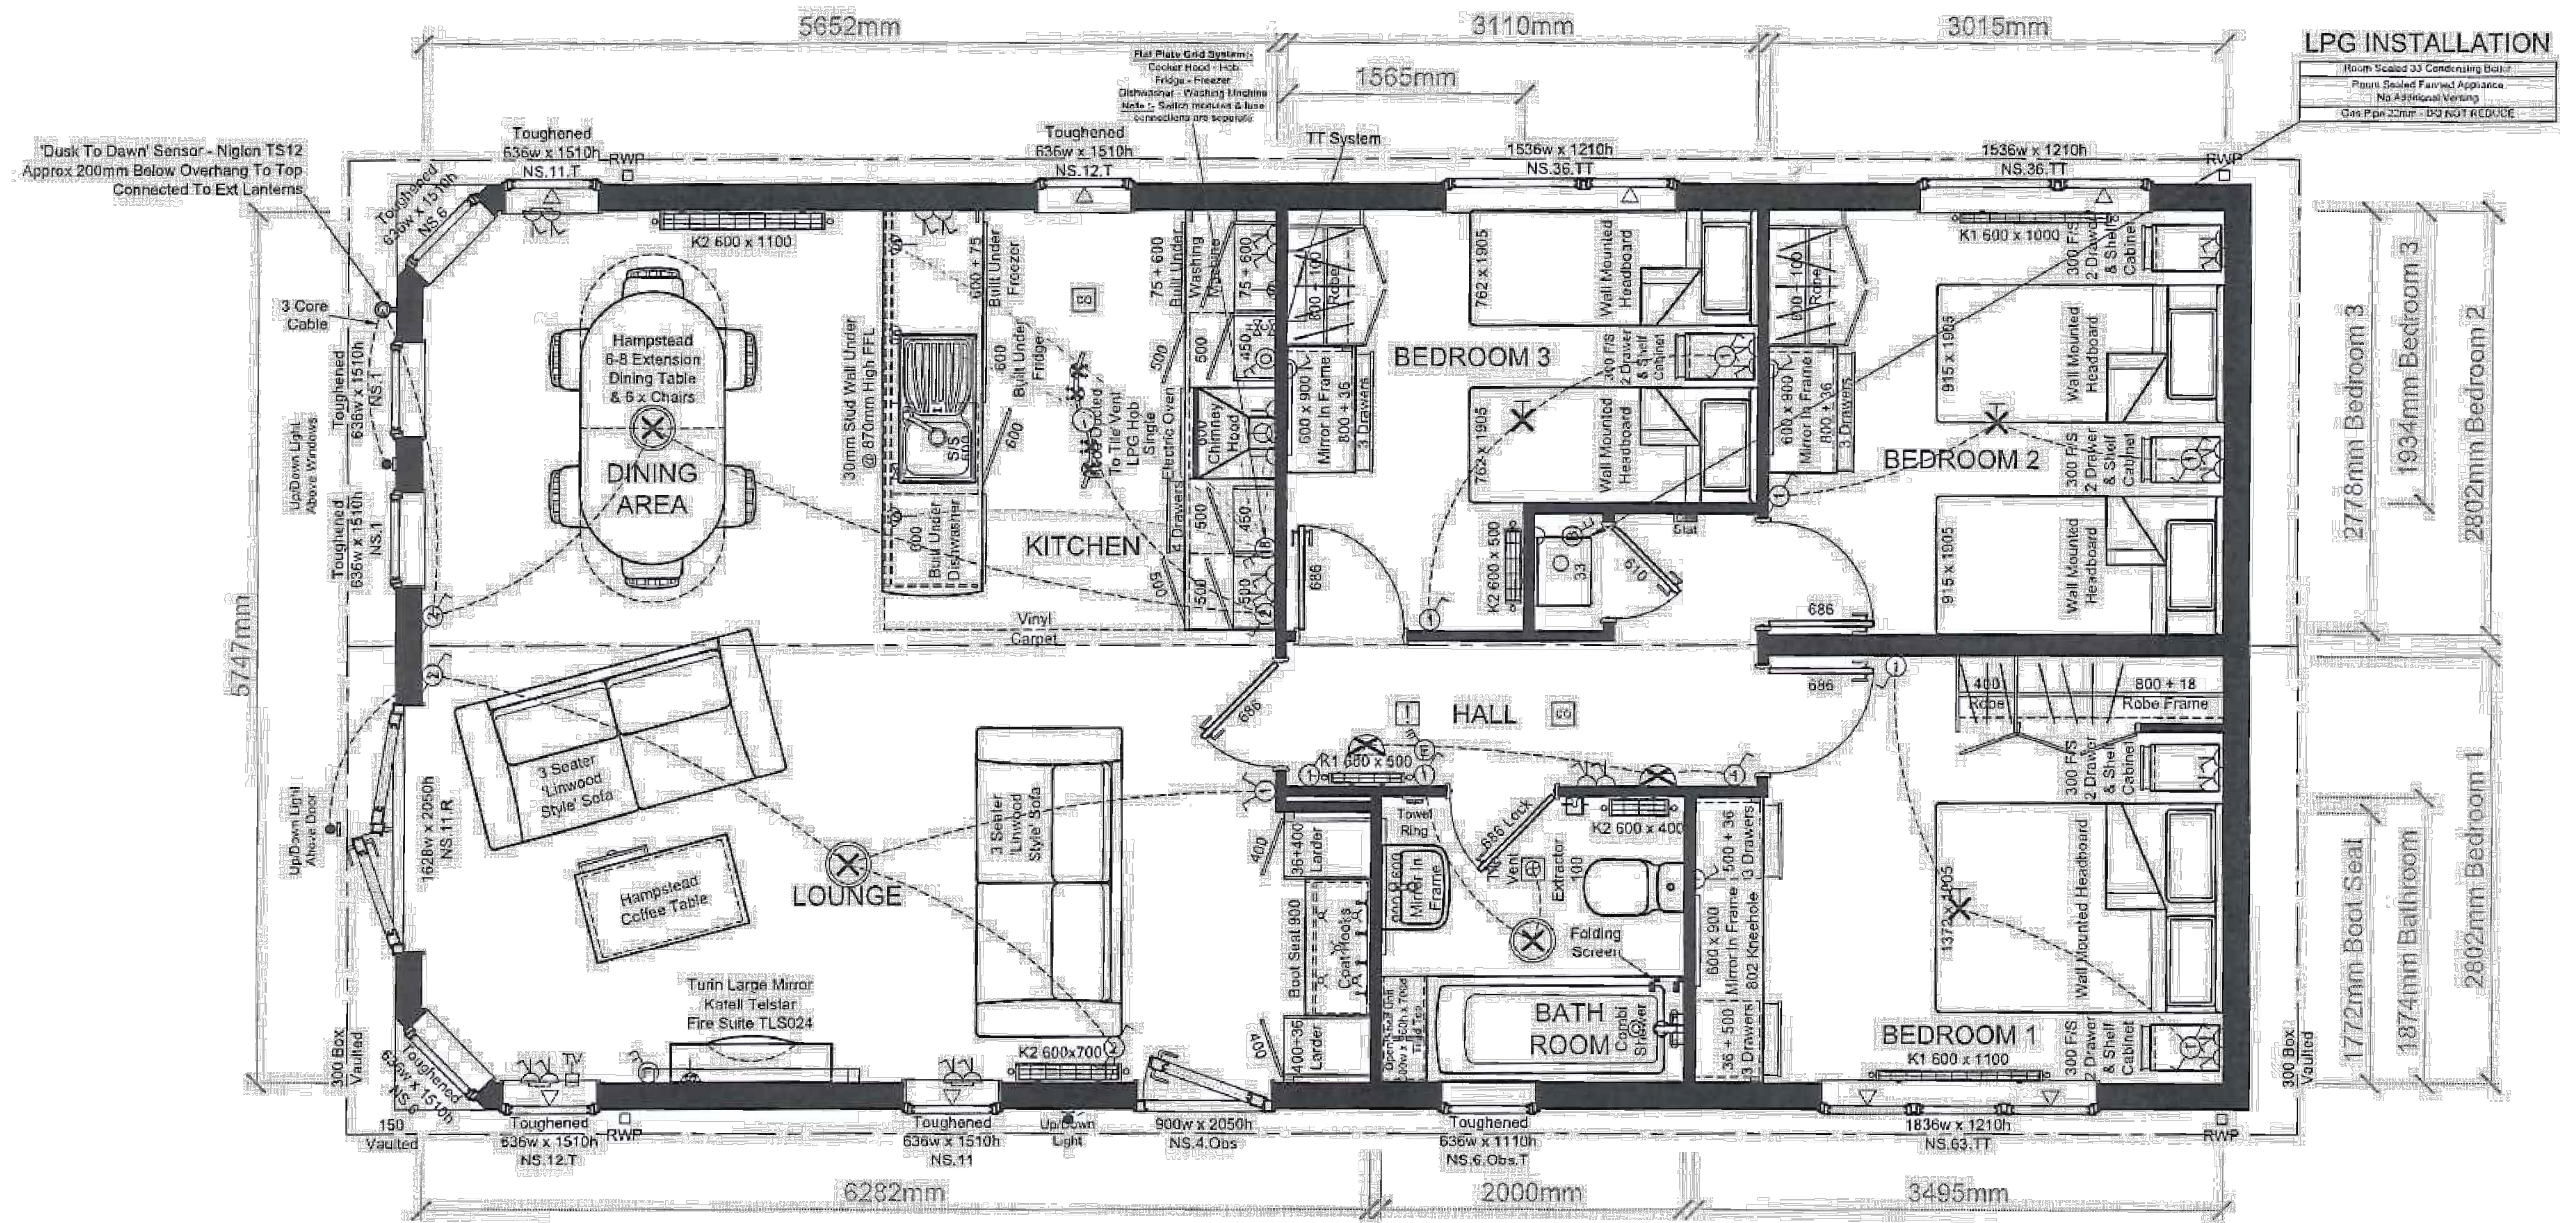

WESTFIELD 3 BED FLOOR PLAN
SCALE 1:50

