


- KEY
- 01

New double glazed door in existing house.
- 02

New double glazed windows in extension.
- 03

New rooflights in extension
- 04

New double glazed door in extension

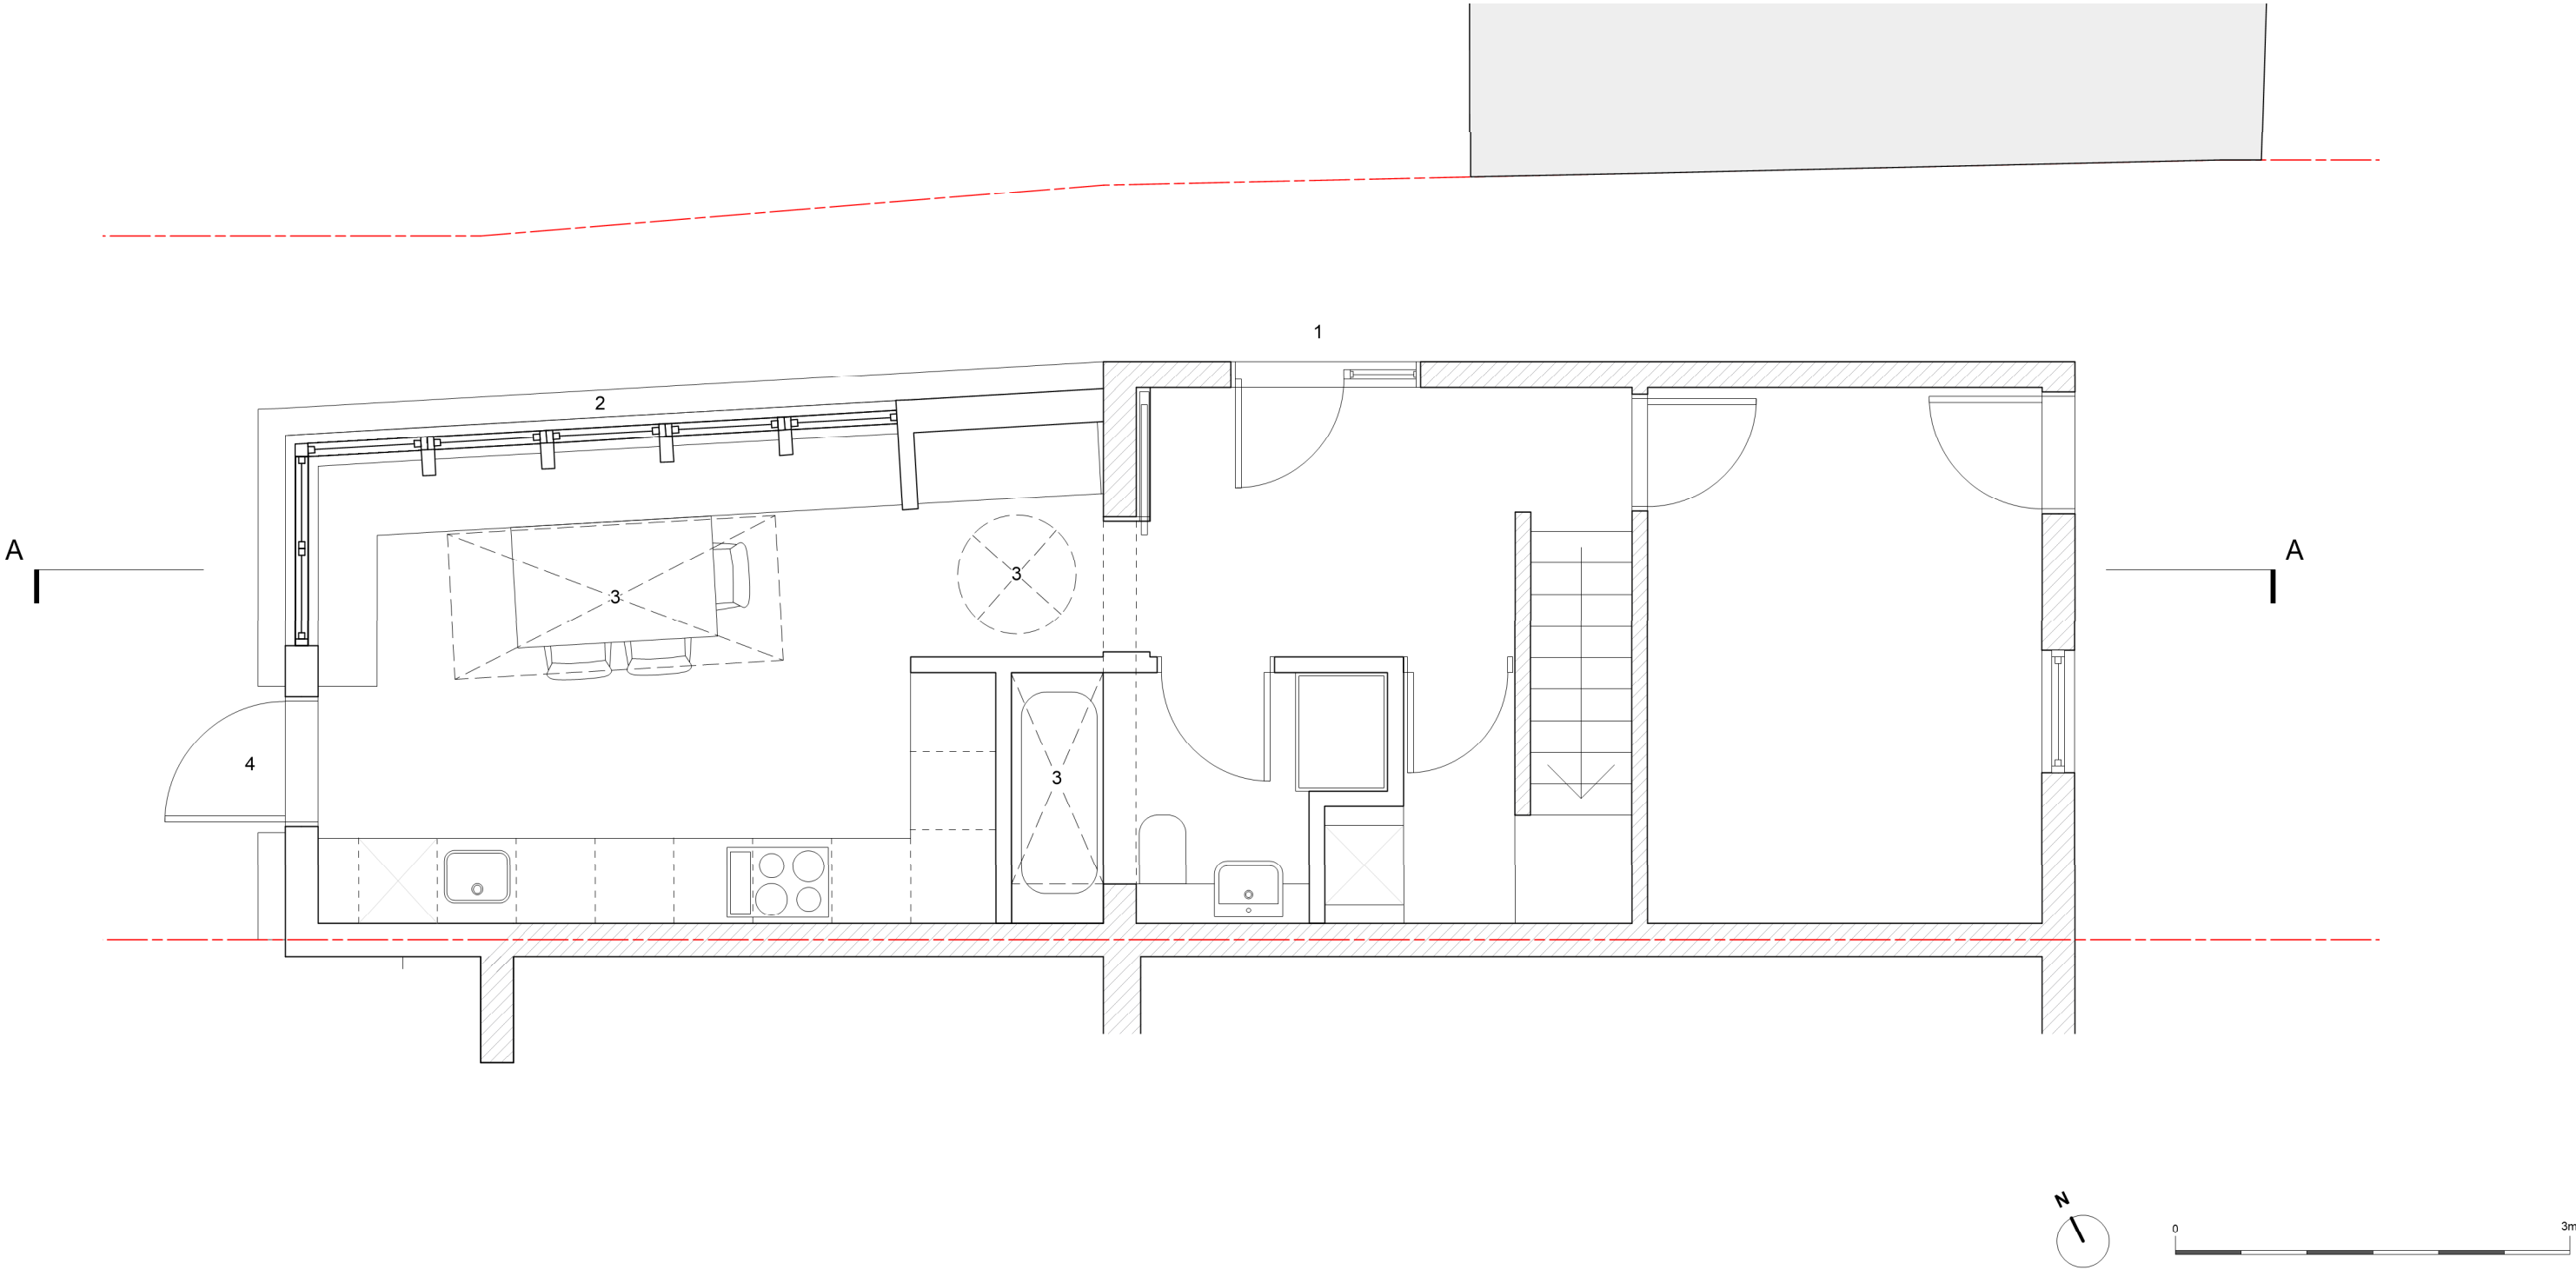

REV	DATE	DESCRIPTION	AUTHOR	CHECKER
-----	------	-------------	--------	---------

PROJECT	Guilford Street
STAGE	Planning
PACK	-
PHASE + DRAWING TITLE	Proposed Ground Floor Plan
SCALE	1:50 @ A3

PROJECT	202	DISCIPLINE: PHASE: PACK: DRAWING	A.3.PL.001	STAGE	3	REV	/
---------	-----	----------------------------------	------------	-------	---	-----	---

PROJECT  
Guildford Street