



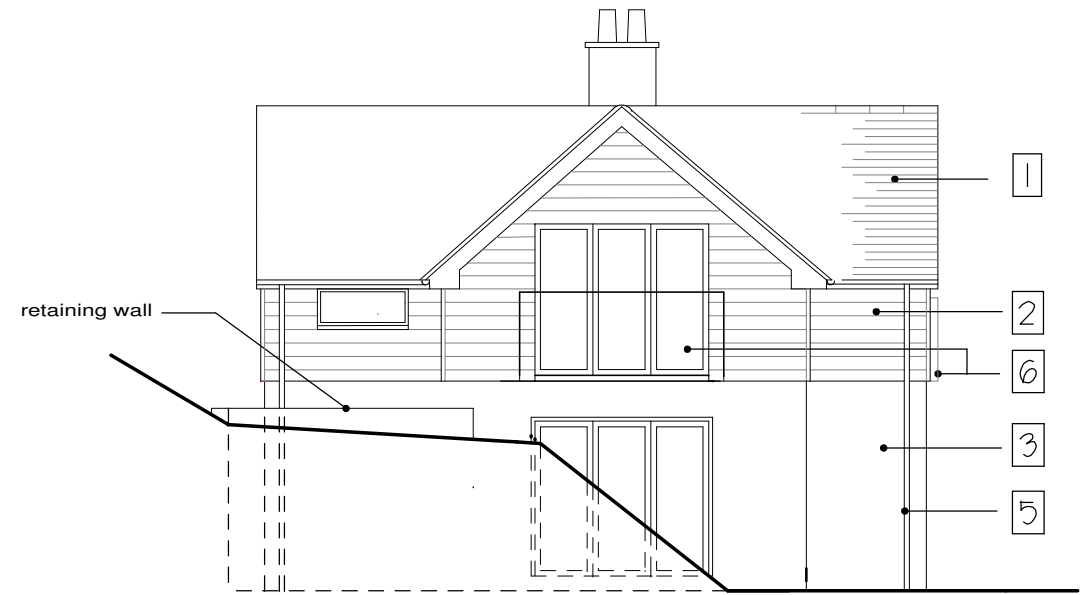


East Elevation

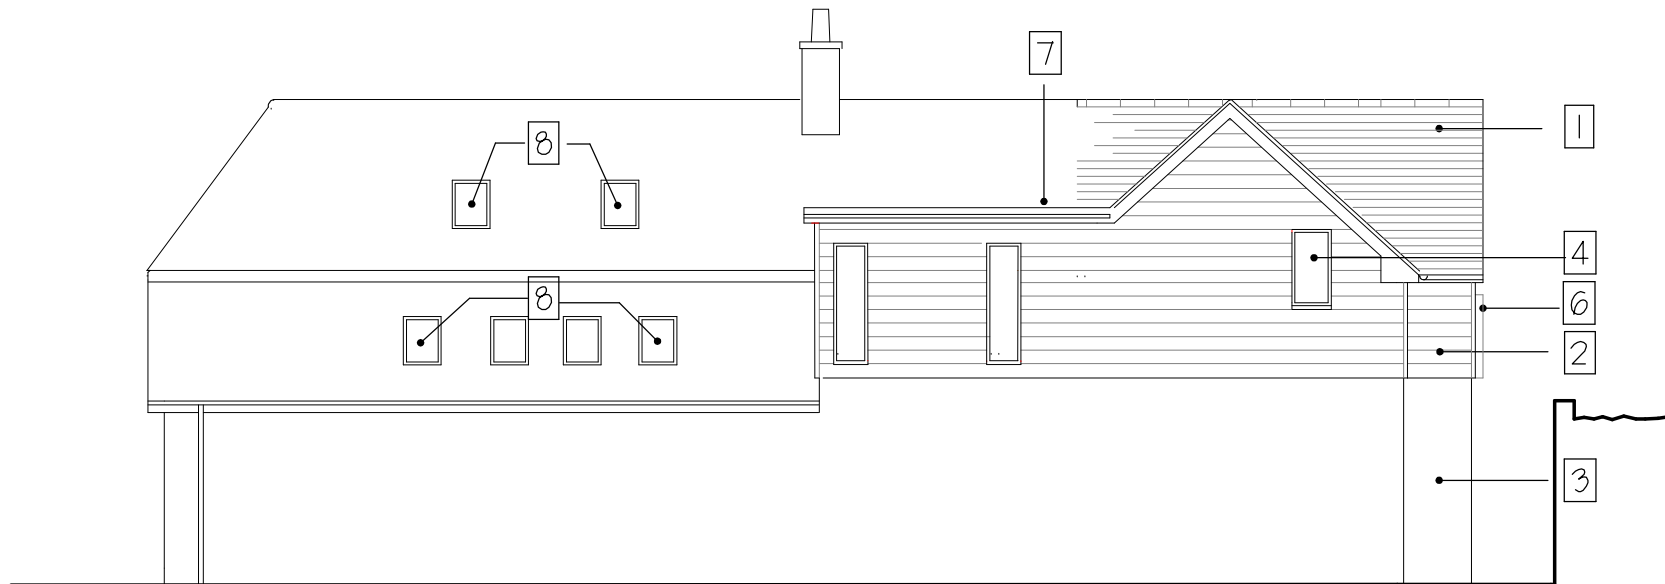


South Elevation



West Elevation

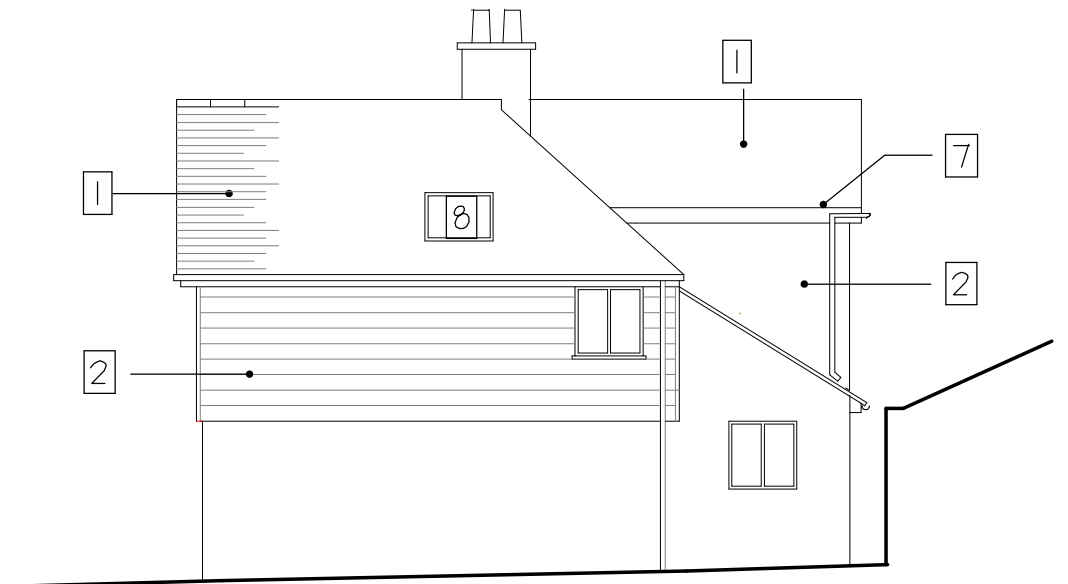

North Elevation

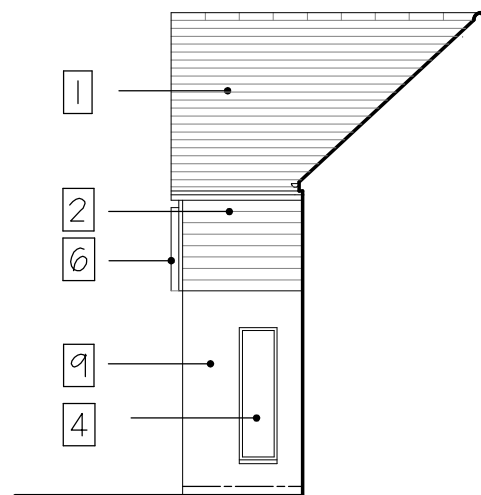

North Elevation

EXTERNAL FINISHES

1. Clay Plain Tiles - to match existing
2. Oak feather edge boarding - natural finish
3. Render - painted - to match existing
4. Timber windows - painted
5. Black pvc gutters / downpipes
6. Juliet glass balcony
7. Flat roof
8. Rooflight

0 1m 2m 3m 4m 5m

Scale - 1 : 100

PROJECT
Proposed Balconies at
The Spinney, Symonds Yat West,
Herefordshire, HR9 6BN

for
Ms S. Stephens

DRAWING TITLE
Elevations - EXISTING

Andrew Powell
ARCHITECTURAL DRAWING
Yew Tree Cottage
Brock hampton
Herefordshire
HR1 4SJ

Tel. 01989 740270
Mob. 07752 575396
Email. apowell@hotmail.co.uk

SCALE 1:100
DATE July 2021
DRG NO. 896-02