




Side Elevation

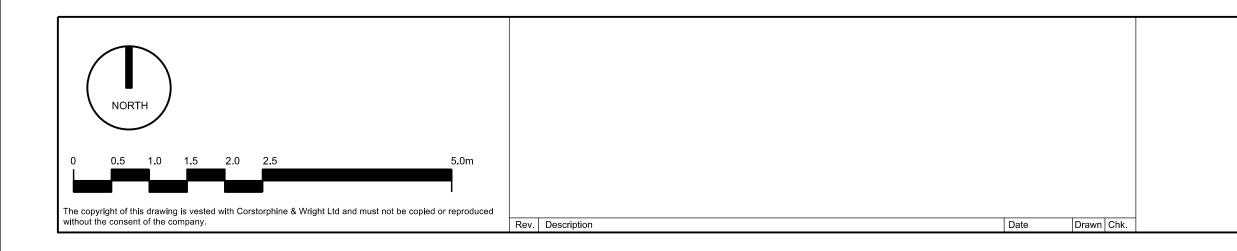

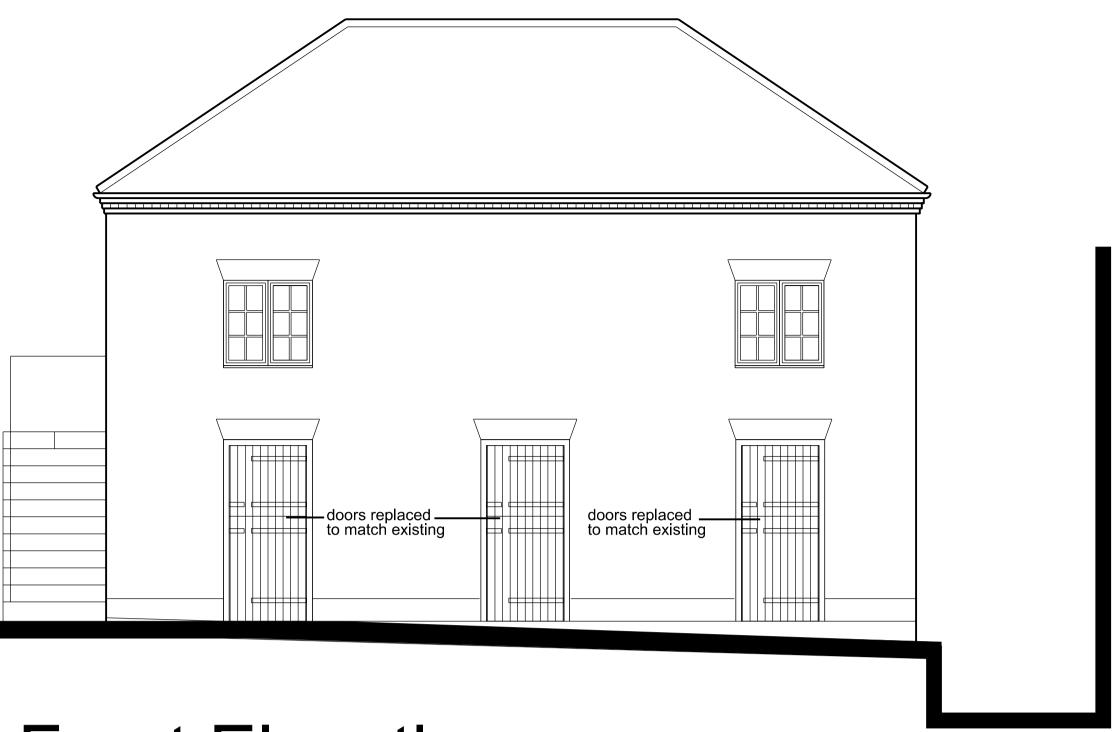

Front Elevation

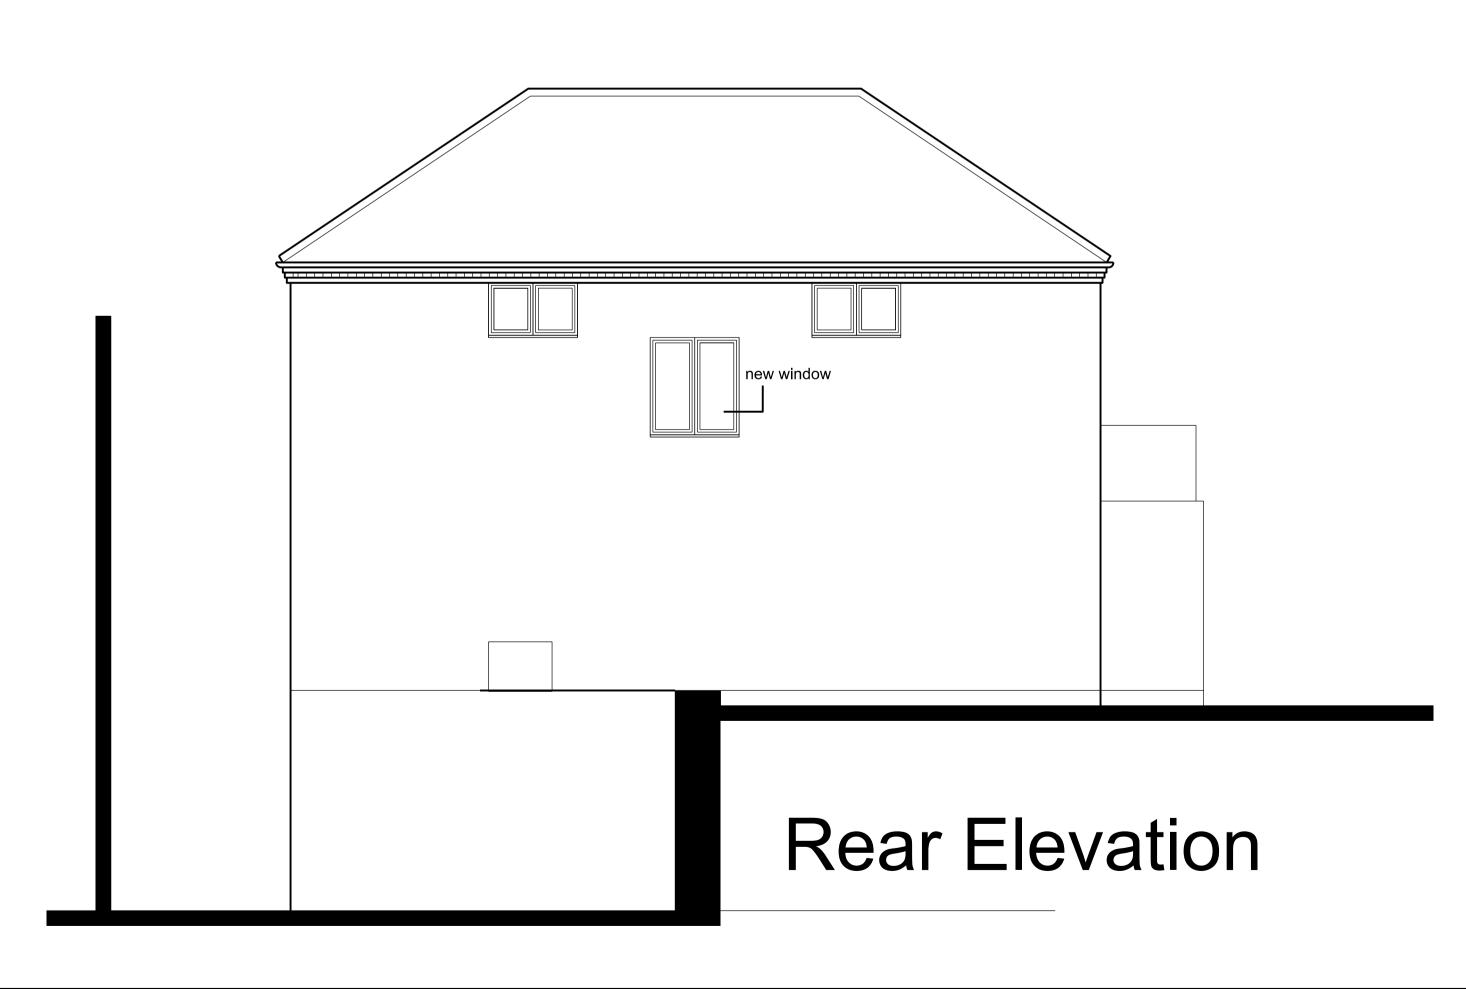

Client Mr P Bailey Project Upton Court Upton Bishop Drawing Title Proposed Elevations

Corstorphine & Wright

 Warwick Studio

 Brook Hall, Brook Street, Warwick, CV34 4BL

 01926 658 444

 corstorphine-wright.com

 Drawing No.

 112

 Drawn
 Checked
 Paper Size
 Scale
 Date

 PT
 A1
 1:50
 Nov 23