



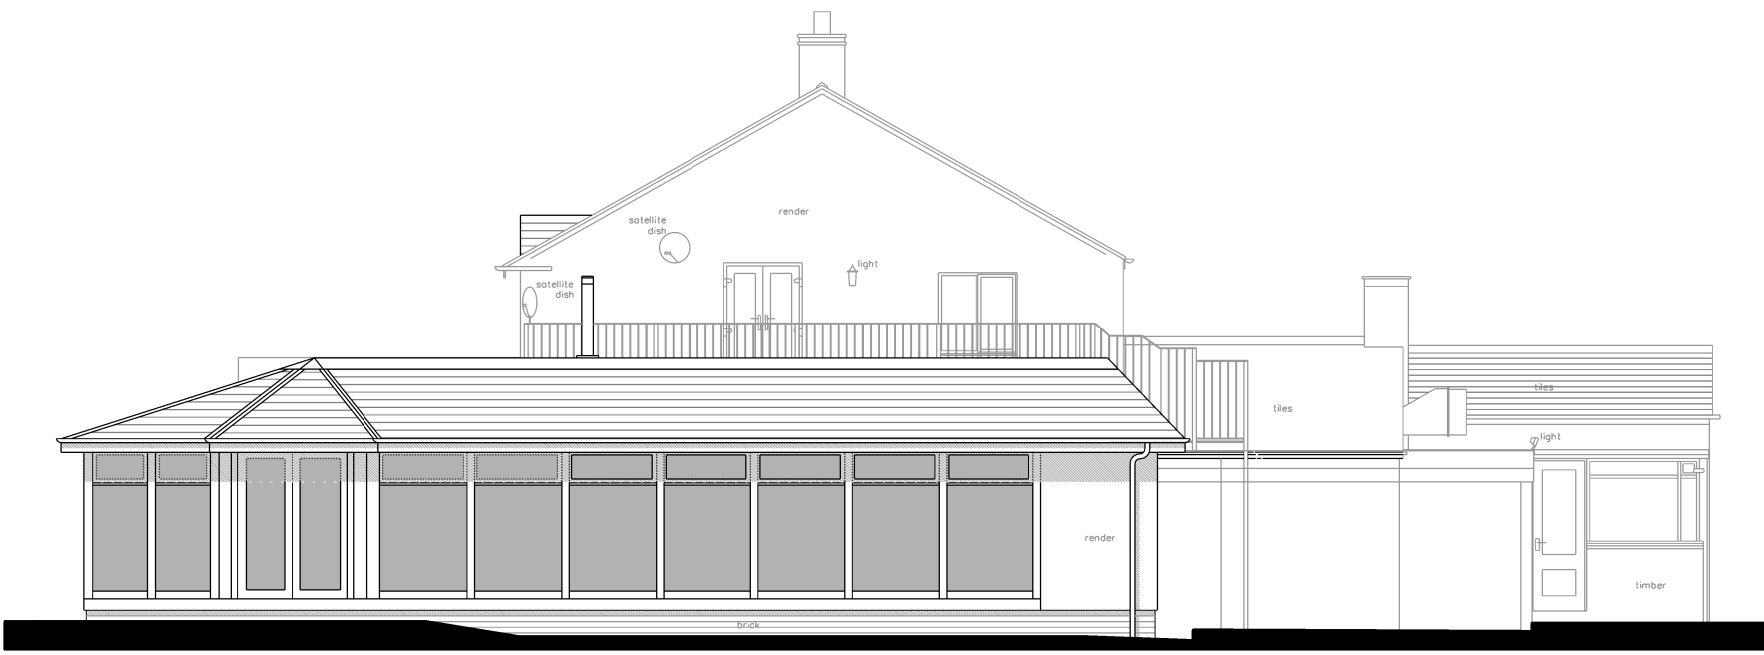

SOUTH ELEVATION

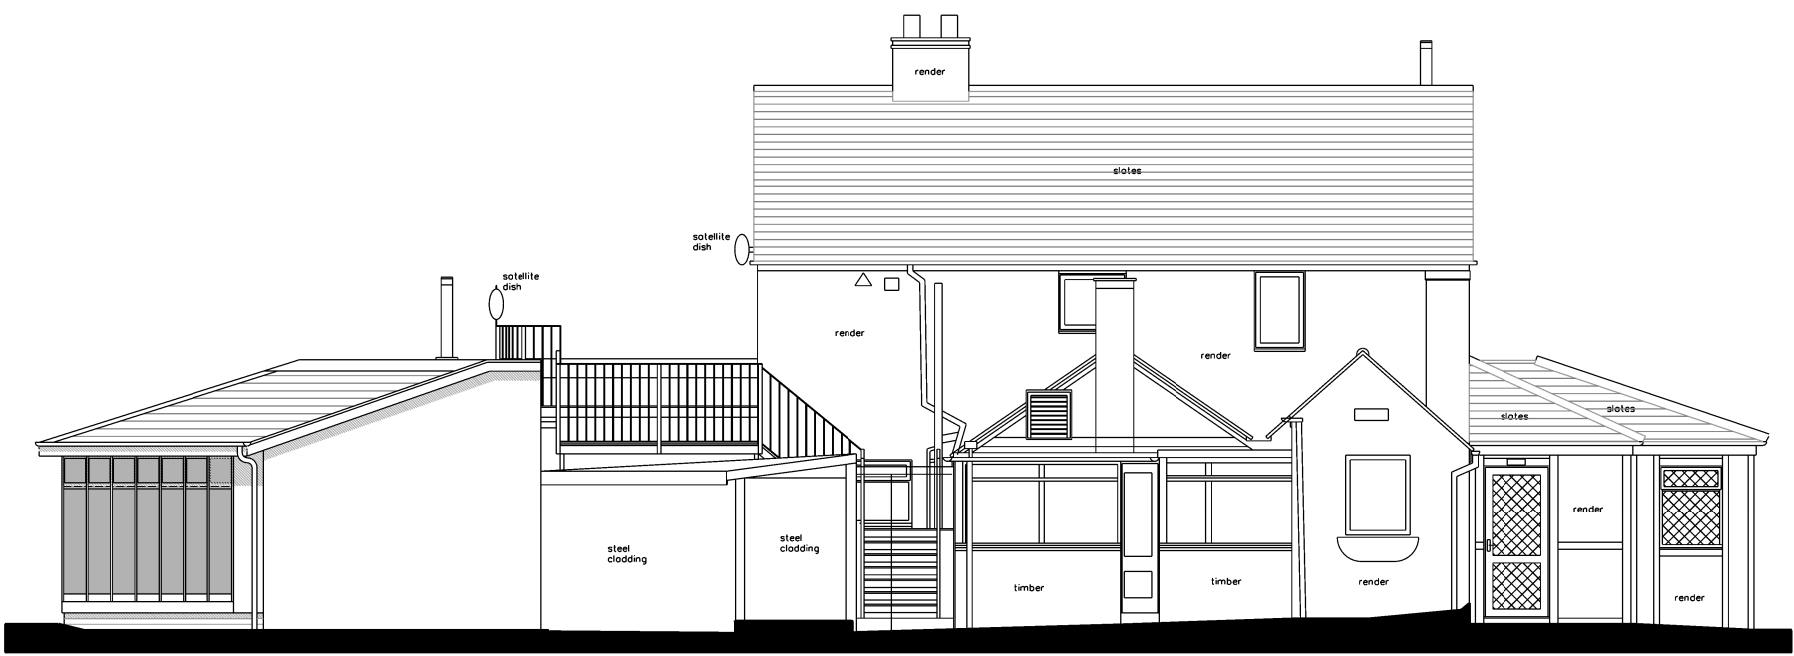


EAST ELEVATION




NORTH ELEVATION



WEST ELEVATION

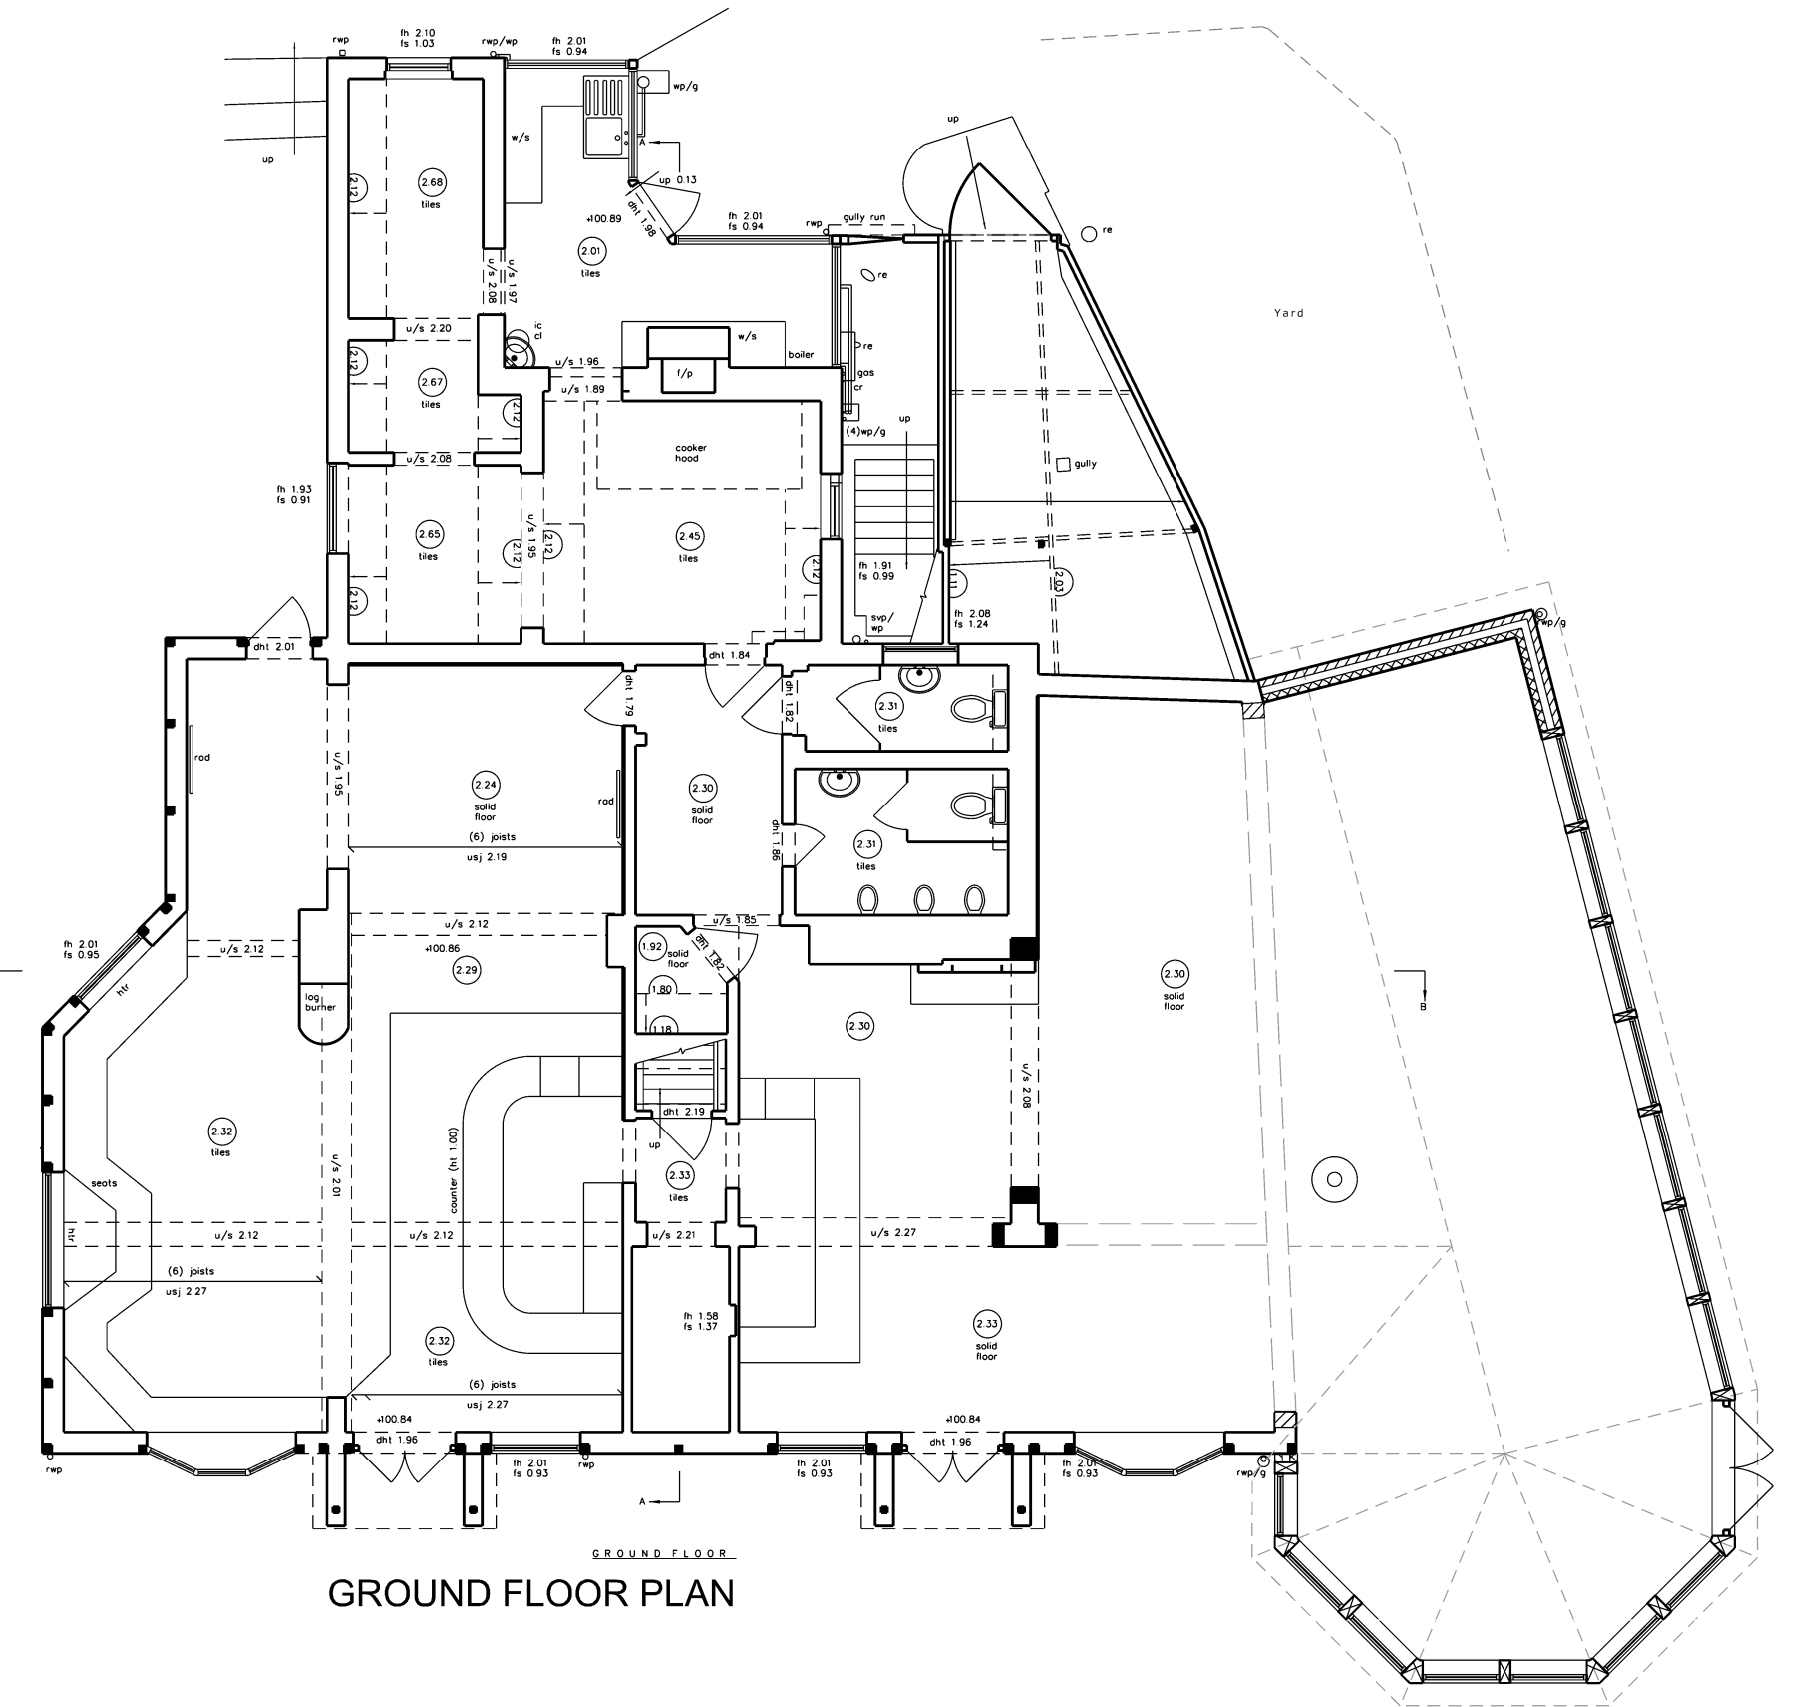

GROUND FLOOR PLAN

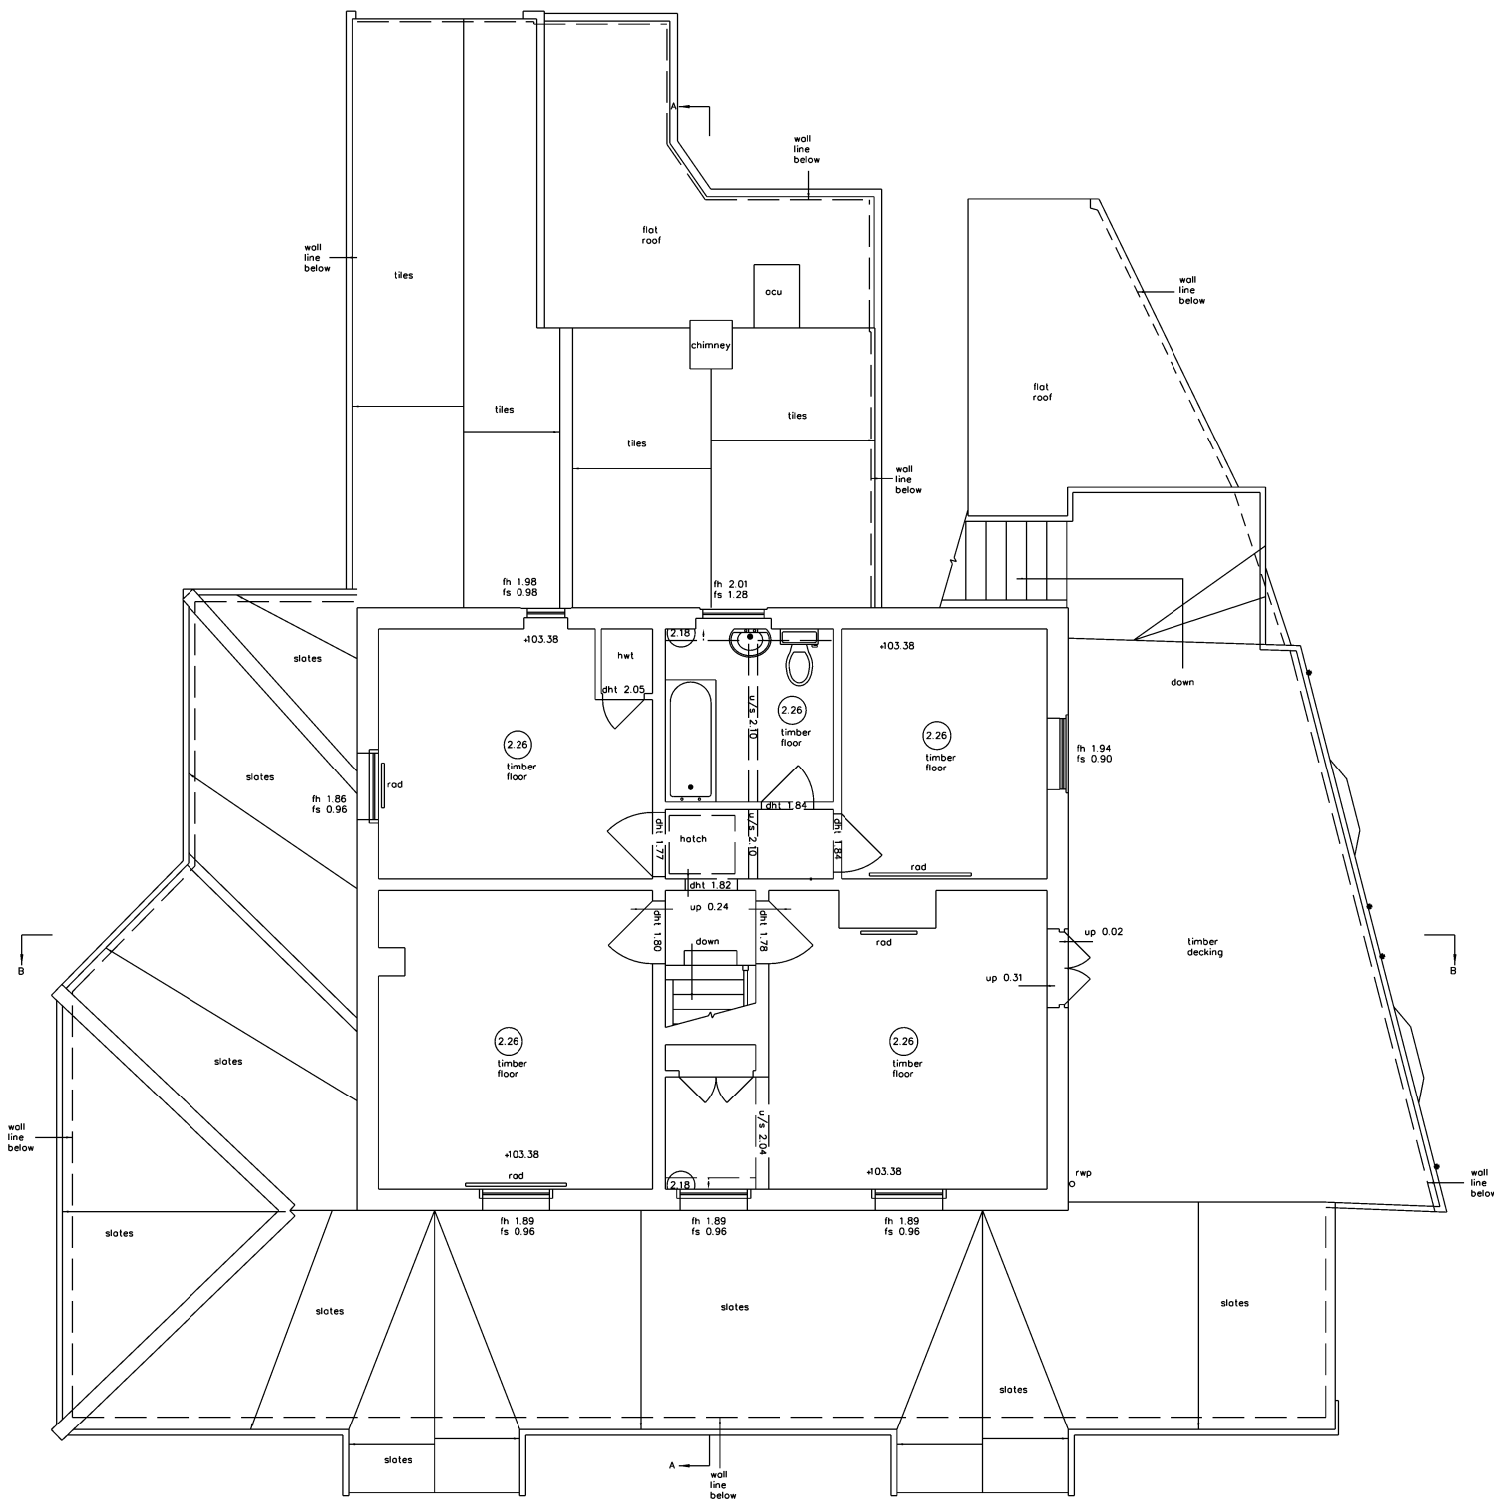

FIRST FLOOR PLAN

REVISIONS




hookmasonarchitecture

Hook Mason Limited
Studio 2, Thorn Office Centre
Rotherwas, Hereford HR2 6JT
t. 01432 352299
e. info@hookmason.co.uk
w. hookmason.co.uk

TEMESIDE INN,
LITTLE HEREFORD,
SHROPSHIRE
SY8 4AT

AS EXISTING

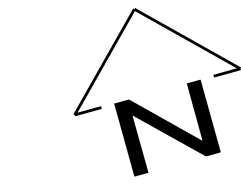

0m 1.0 2.0 4.0
SCALE: 1:100

SCALE @ A1
1:100
DO NOT SCALE FROM THIS DRAWING
© COPYRIGHT

DATE
JUNE 24
CHECKED BY CE

DRAWING NO.
6000-20
DRAWN BY DB