

Piotted by 'justino' on 28 Feb. 2007 - 12:34pm

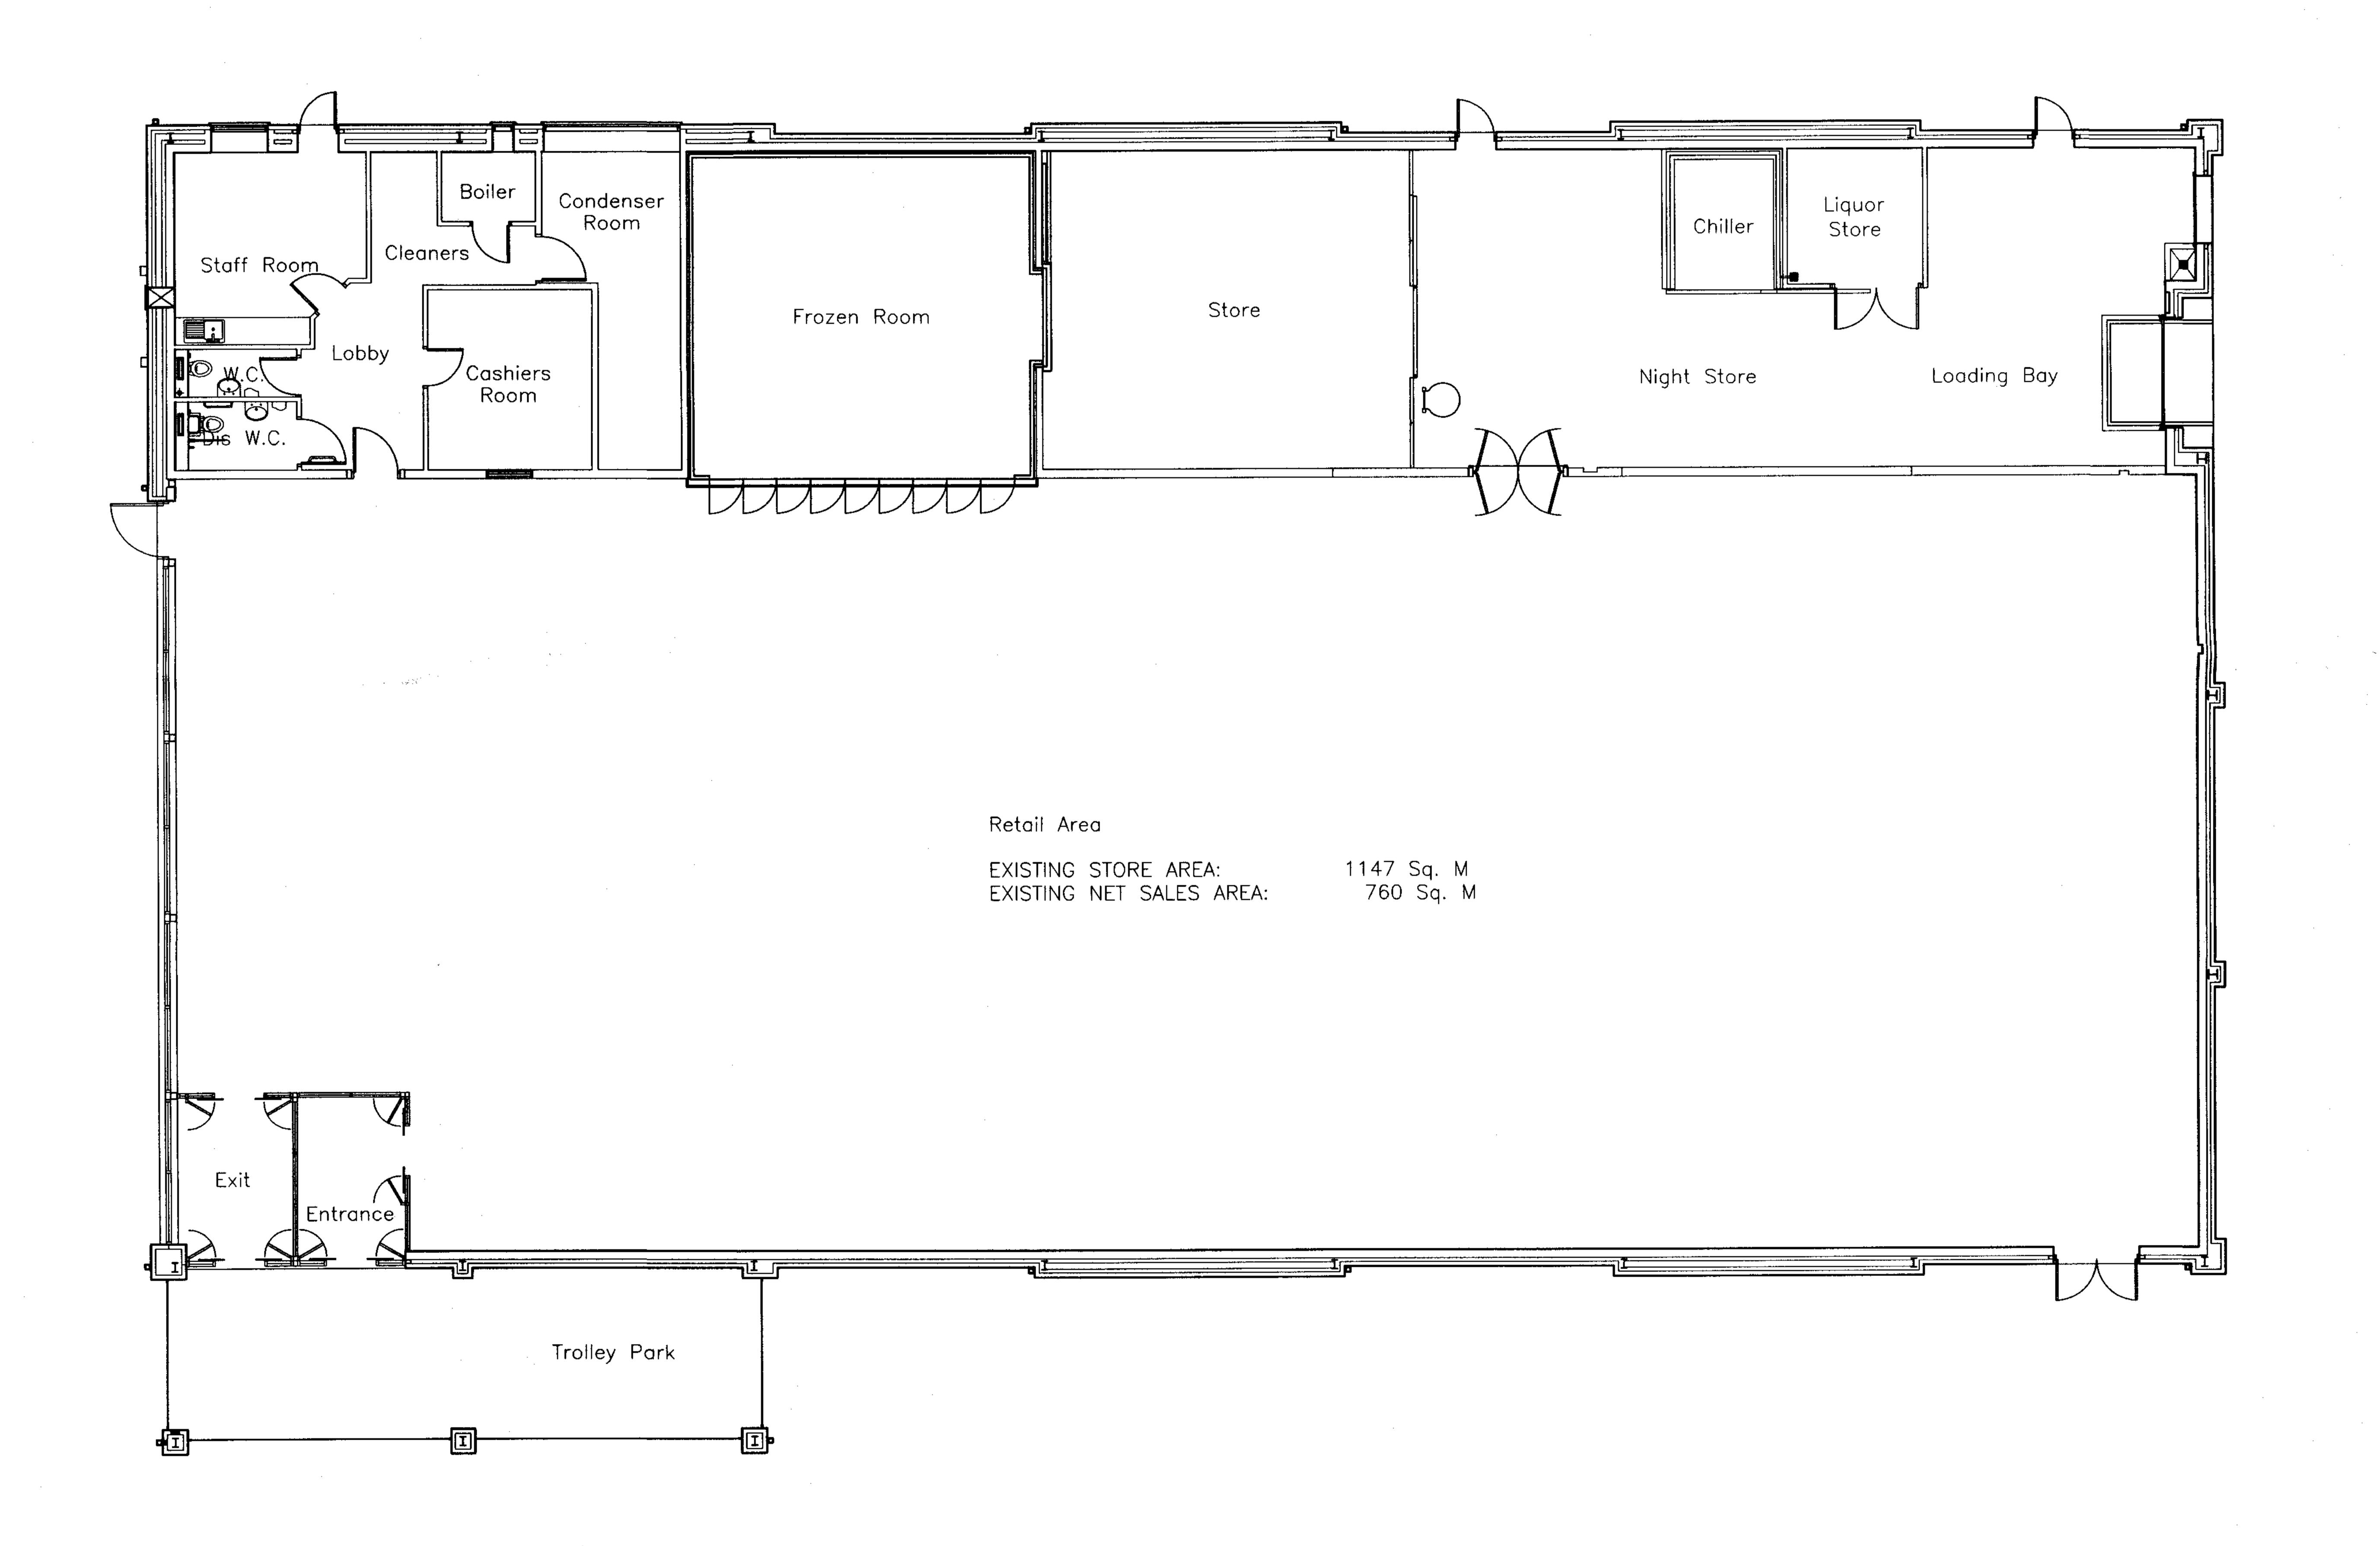

DRWG NO WL THIS DRAWING MUST NOT BE SCALED AND ALL DIMENSIONS ARE TO BE CHECKED ON SITE BEFORE WORK IS COMMENCED. AND MUST NOT BE USED OR REPRODUCED WITHOUT THEIR PERMISSION. ANY DISCREPANCIES ARE TO BE REPORTED IMMEDIATELY TO THE REVISIONS

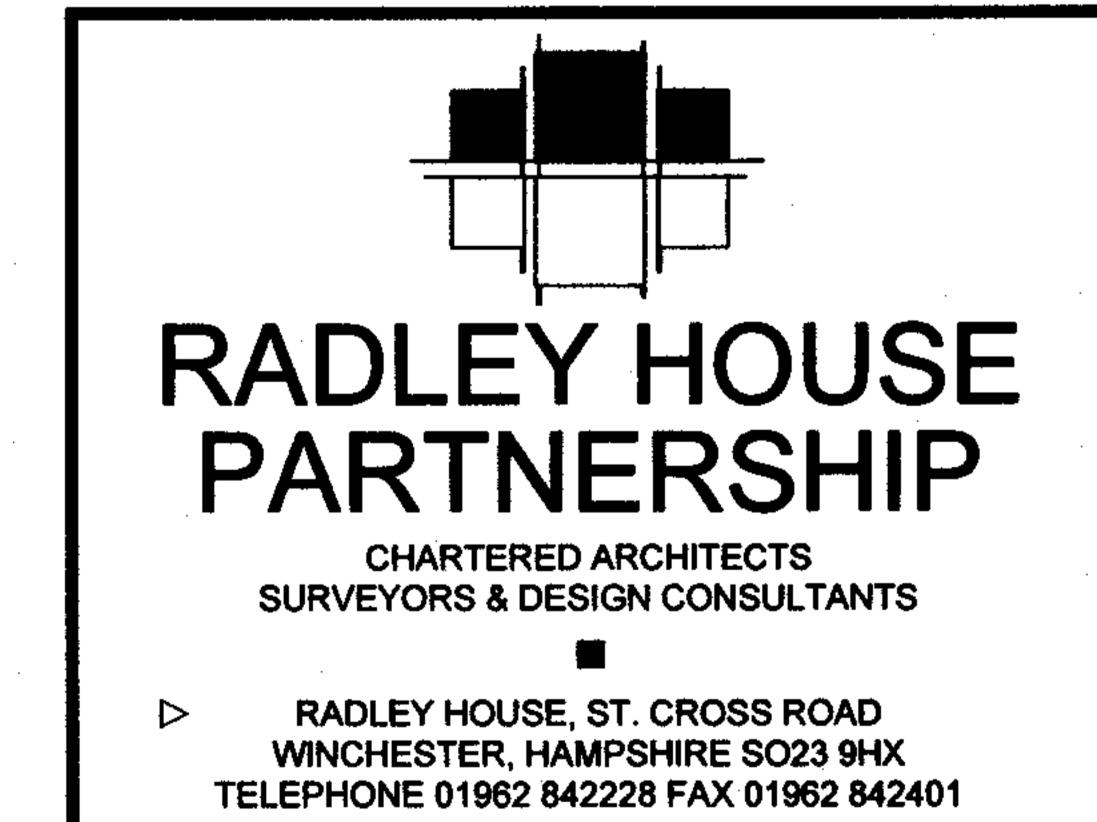



74 HIGH STREET, MAIDEN BRADLEY WARMINSTER, WILTSHIRE BA12 7JG TELEPHONE 01985 844488 FAX 01985 844745 E-MAIL architects@radleyhouse.co.uk

Retail Foodstore Eign Street

DRG. TITLE EXISTING FLOOR PLAN

SCALE	JOB NO.	DRG. NO	REV
1:100	6E 4 2	E02	
DATE	6542		
Dec 06			