


Site plan

Form ATM
DATE Dec-07
ISSUE 8
PAGE 2 of 10
ORIGIN Martin Bradford

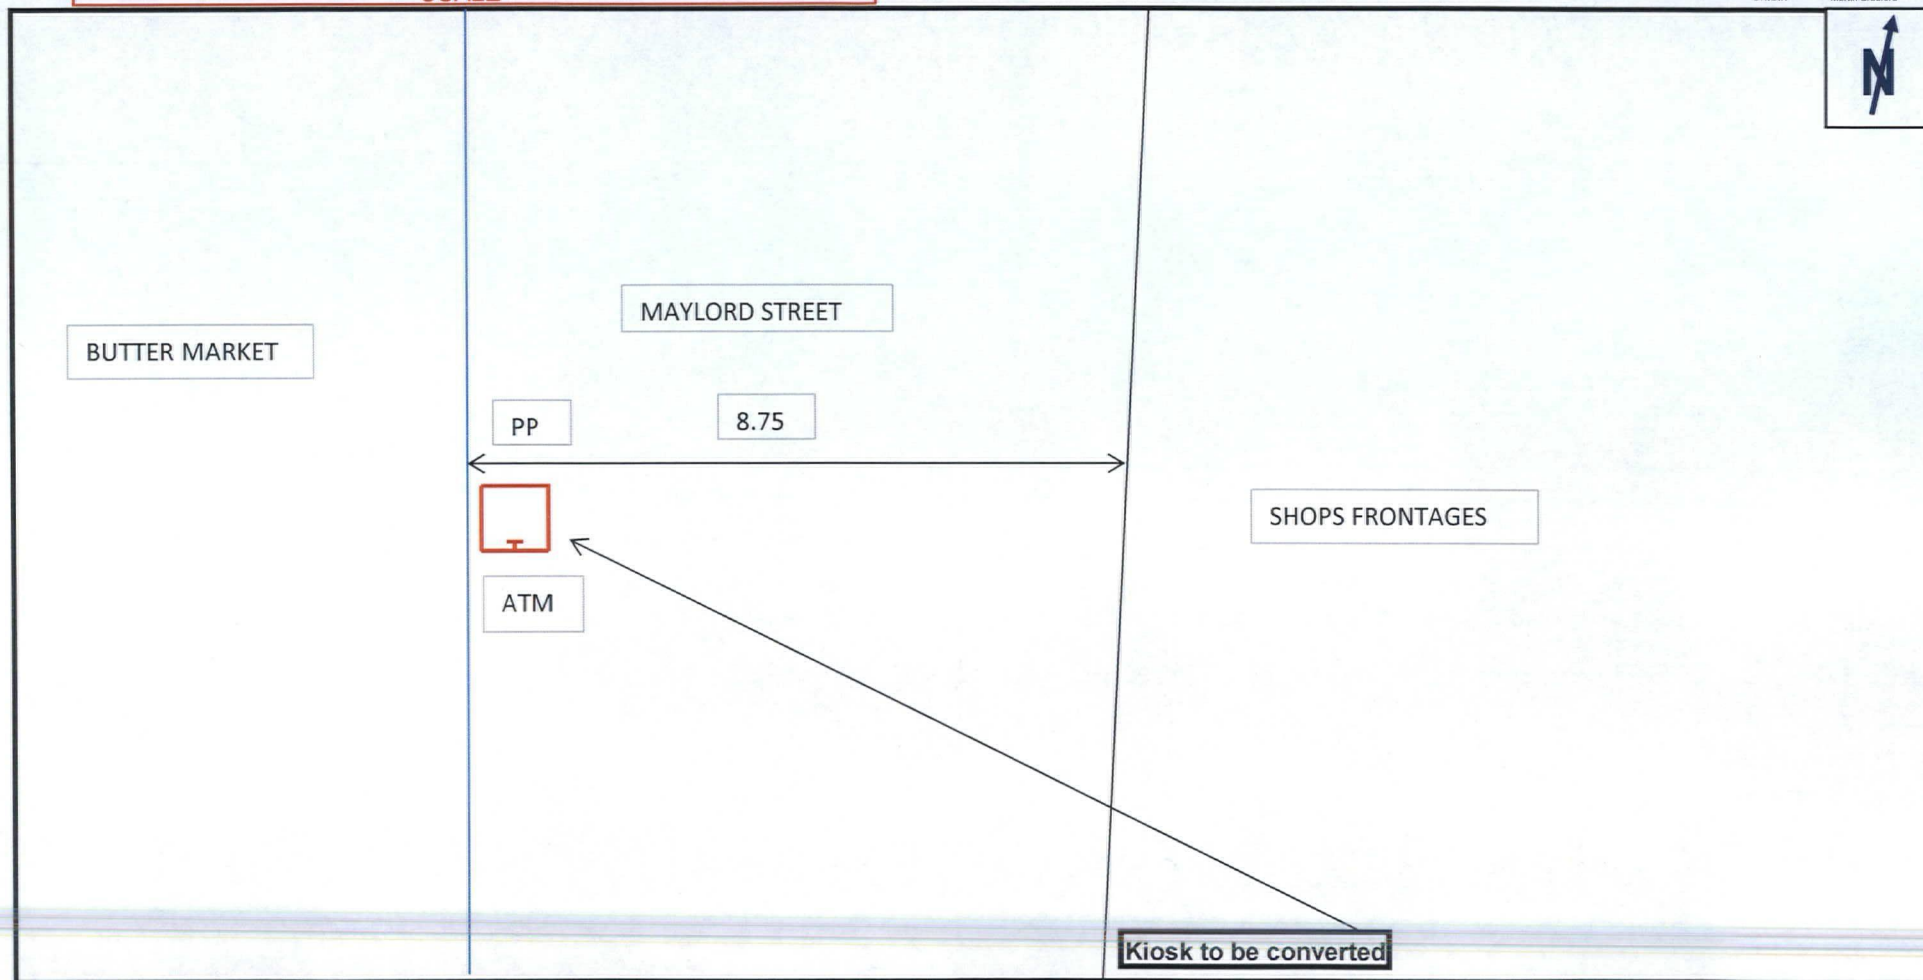

SL=Street Light; TL=Traffic Light; BD=Bollard; DK=Drop Kerb; BTJF=BT Footway Box ELJF=Electric Footway box; CATV=Cable TV footway box

All Measurements are in Metres

<p>BT Ref Number 0</p> <p>Drawing Issue 1</p>	<p>Job Description</p> <p>Alter existing Telephone Kiosk as shown to form a combined Payphone & ATM as described in documentation. Telephone numbers are shown for information only.</p>		<p>Address: 0</p>		<p>BT Database:- 0</p>	
	1- 0	5- 0	0 ,		0 Post Code: 0	
	2- 0	6- 0	O.S Ref 0 0		BT Surveyor 0	
	3- 0		Local Planning Authority 0		Date 00/01/1900	
4- 0		Print Size A4		Scale 1:100		