



 

Floor Plan

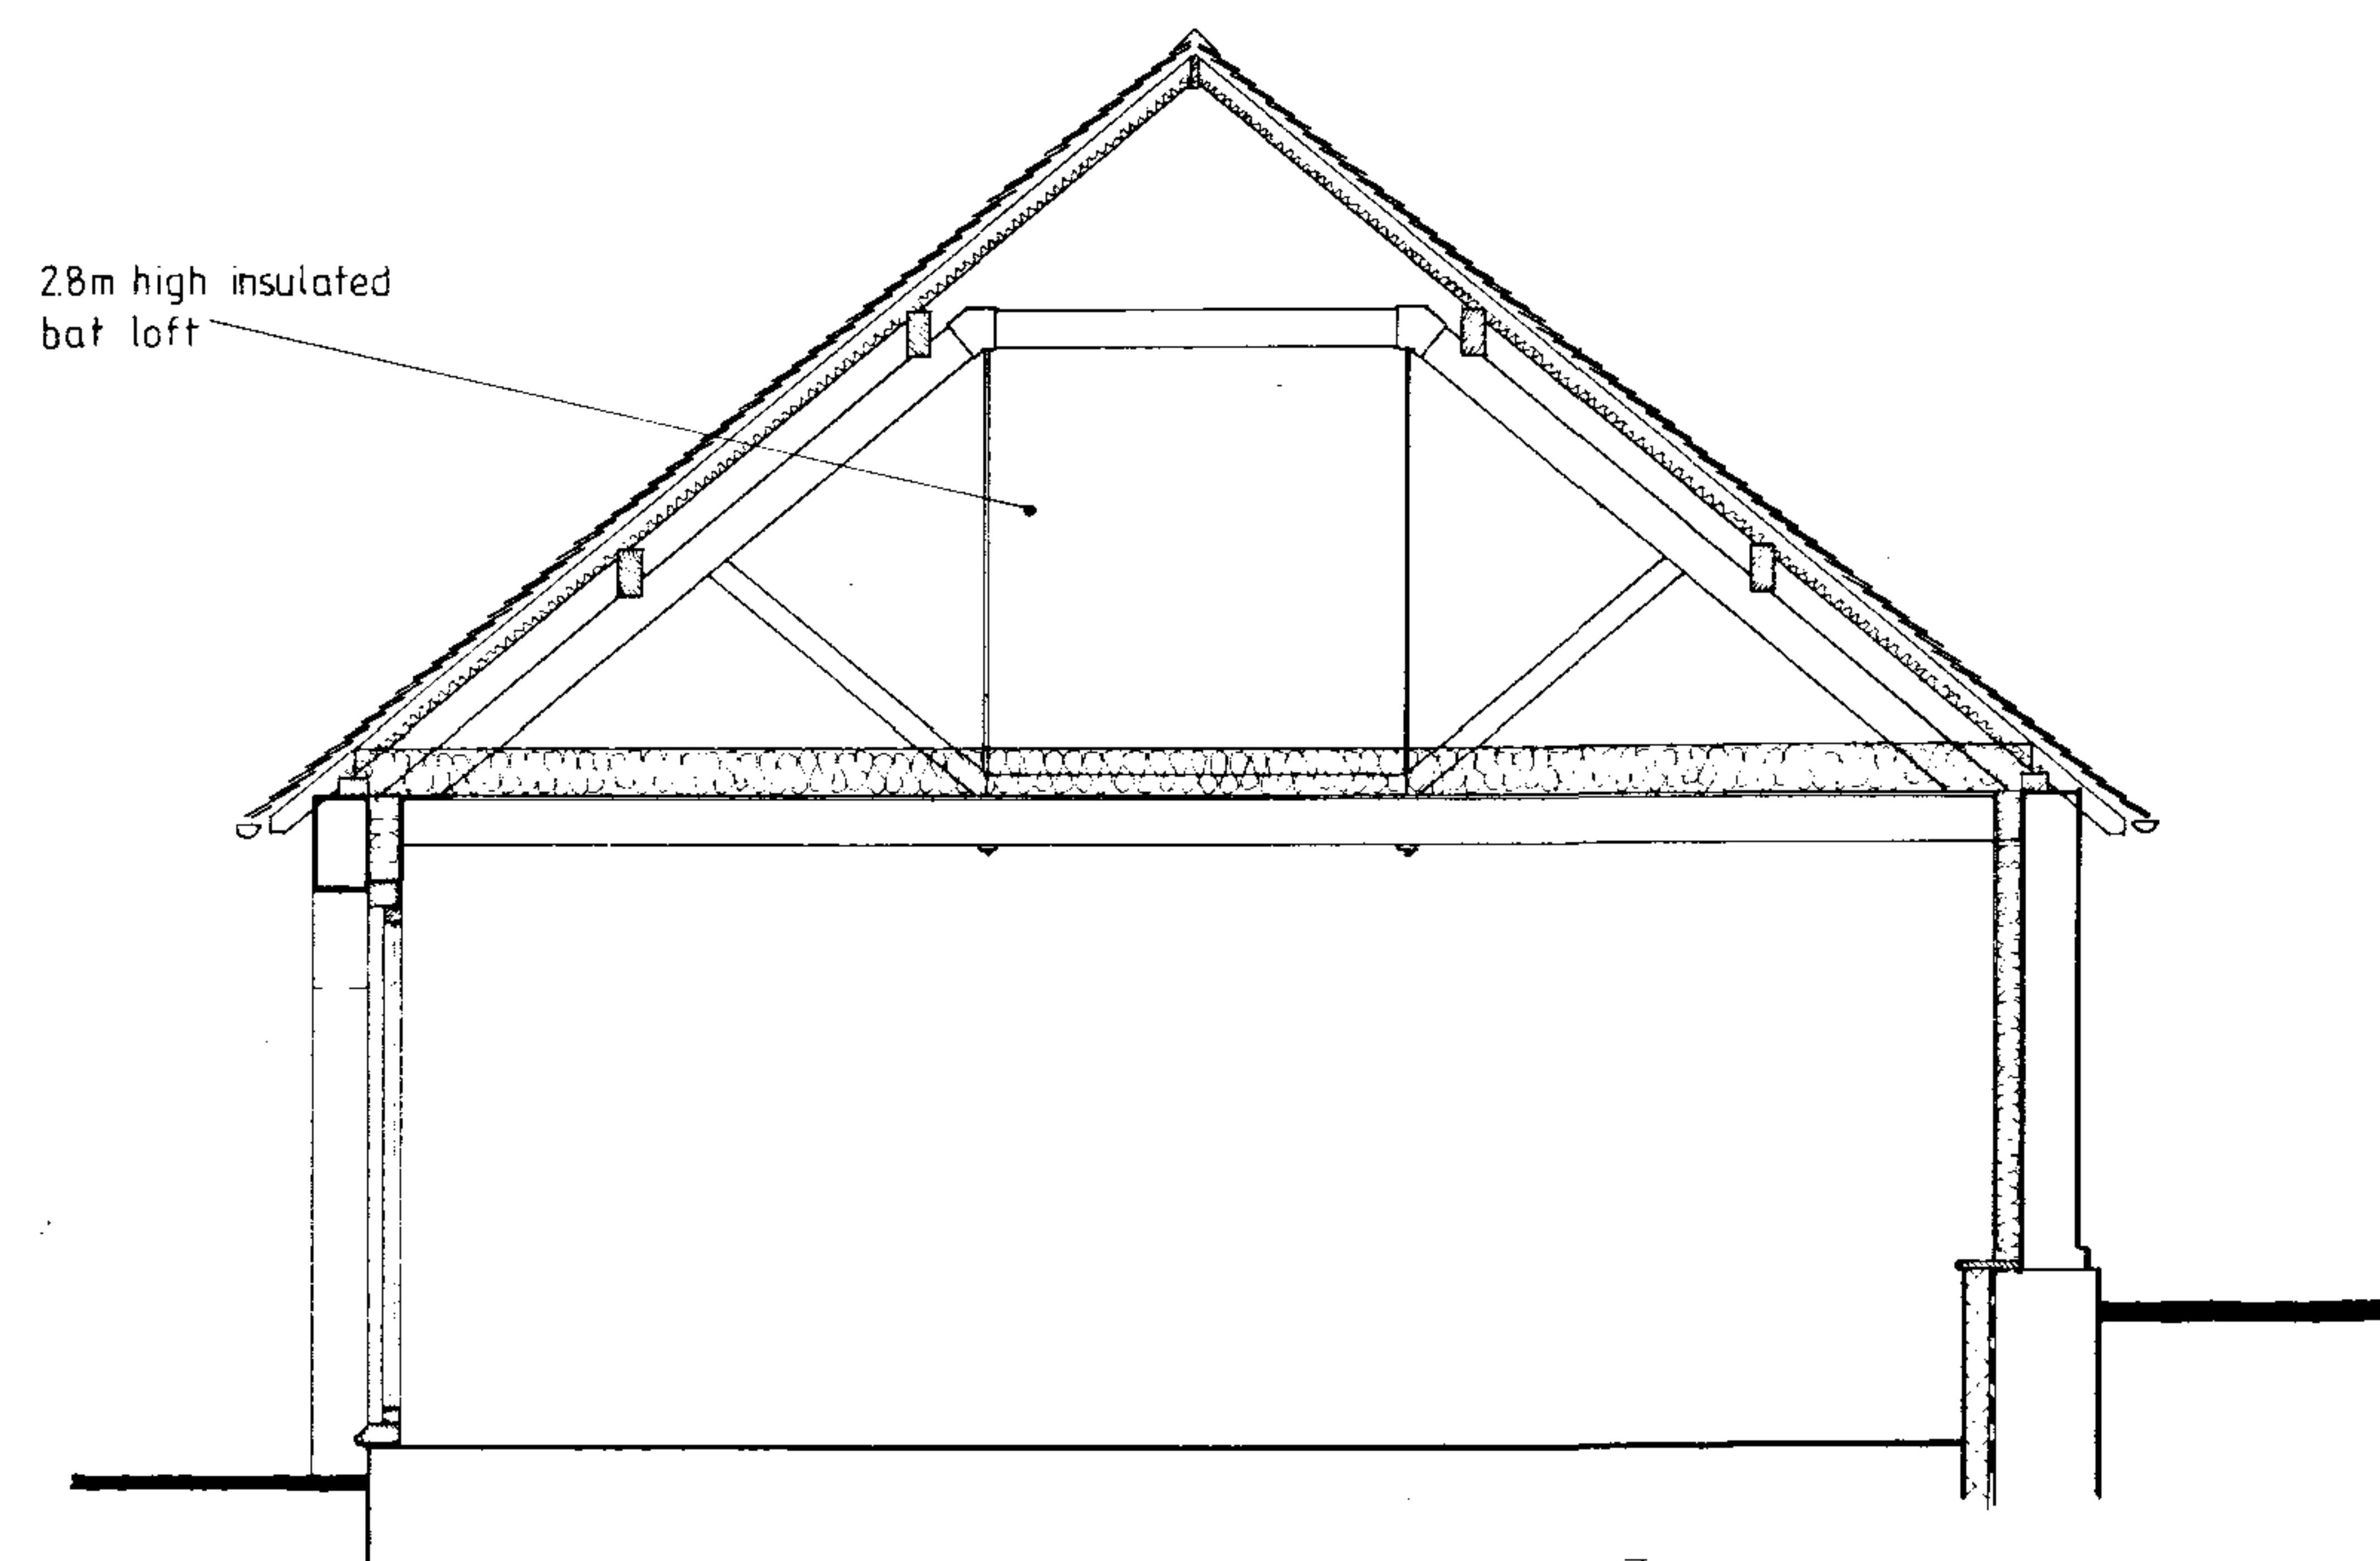

Section T1 - T1

HOUSE 7

CW 06 / 2208 / F1

Proposed Conversion of Barns at

Bishon Farm, Bishopstone

By	04 JUL 2006
To	
At	

Burton & Co. Lydiatt Place Brimfield Ludlow Shropshire SY8 4NP

Tel: 01584 711106

Scale 1:50

Drawing No: 823/05/F1