
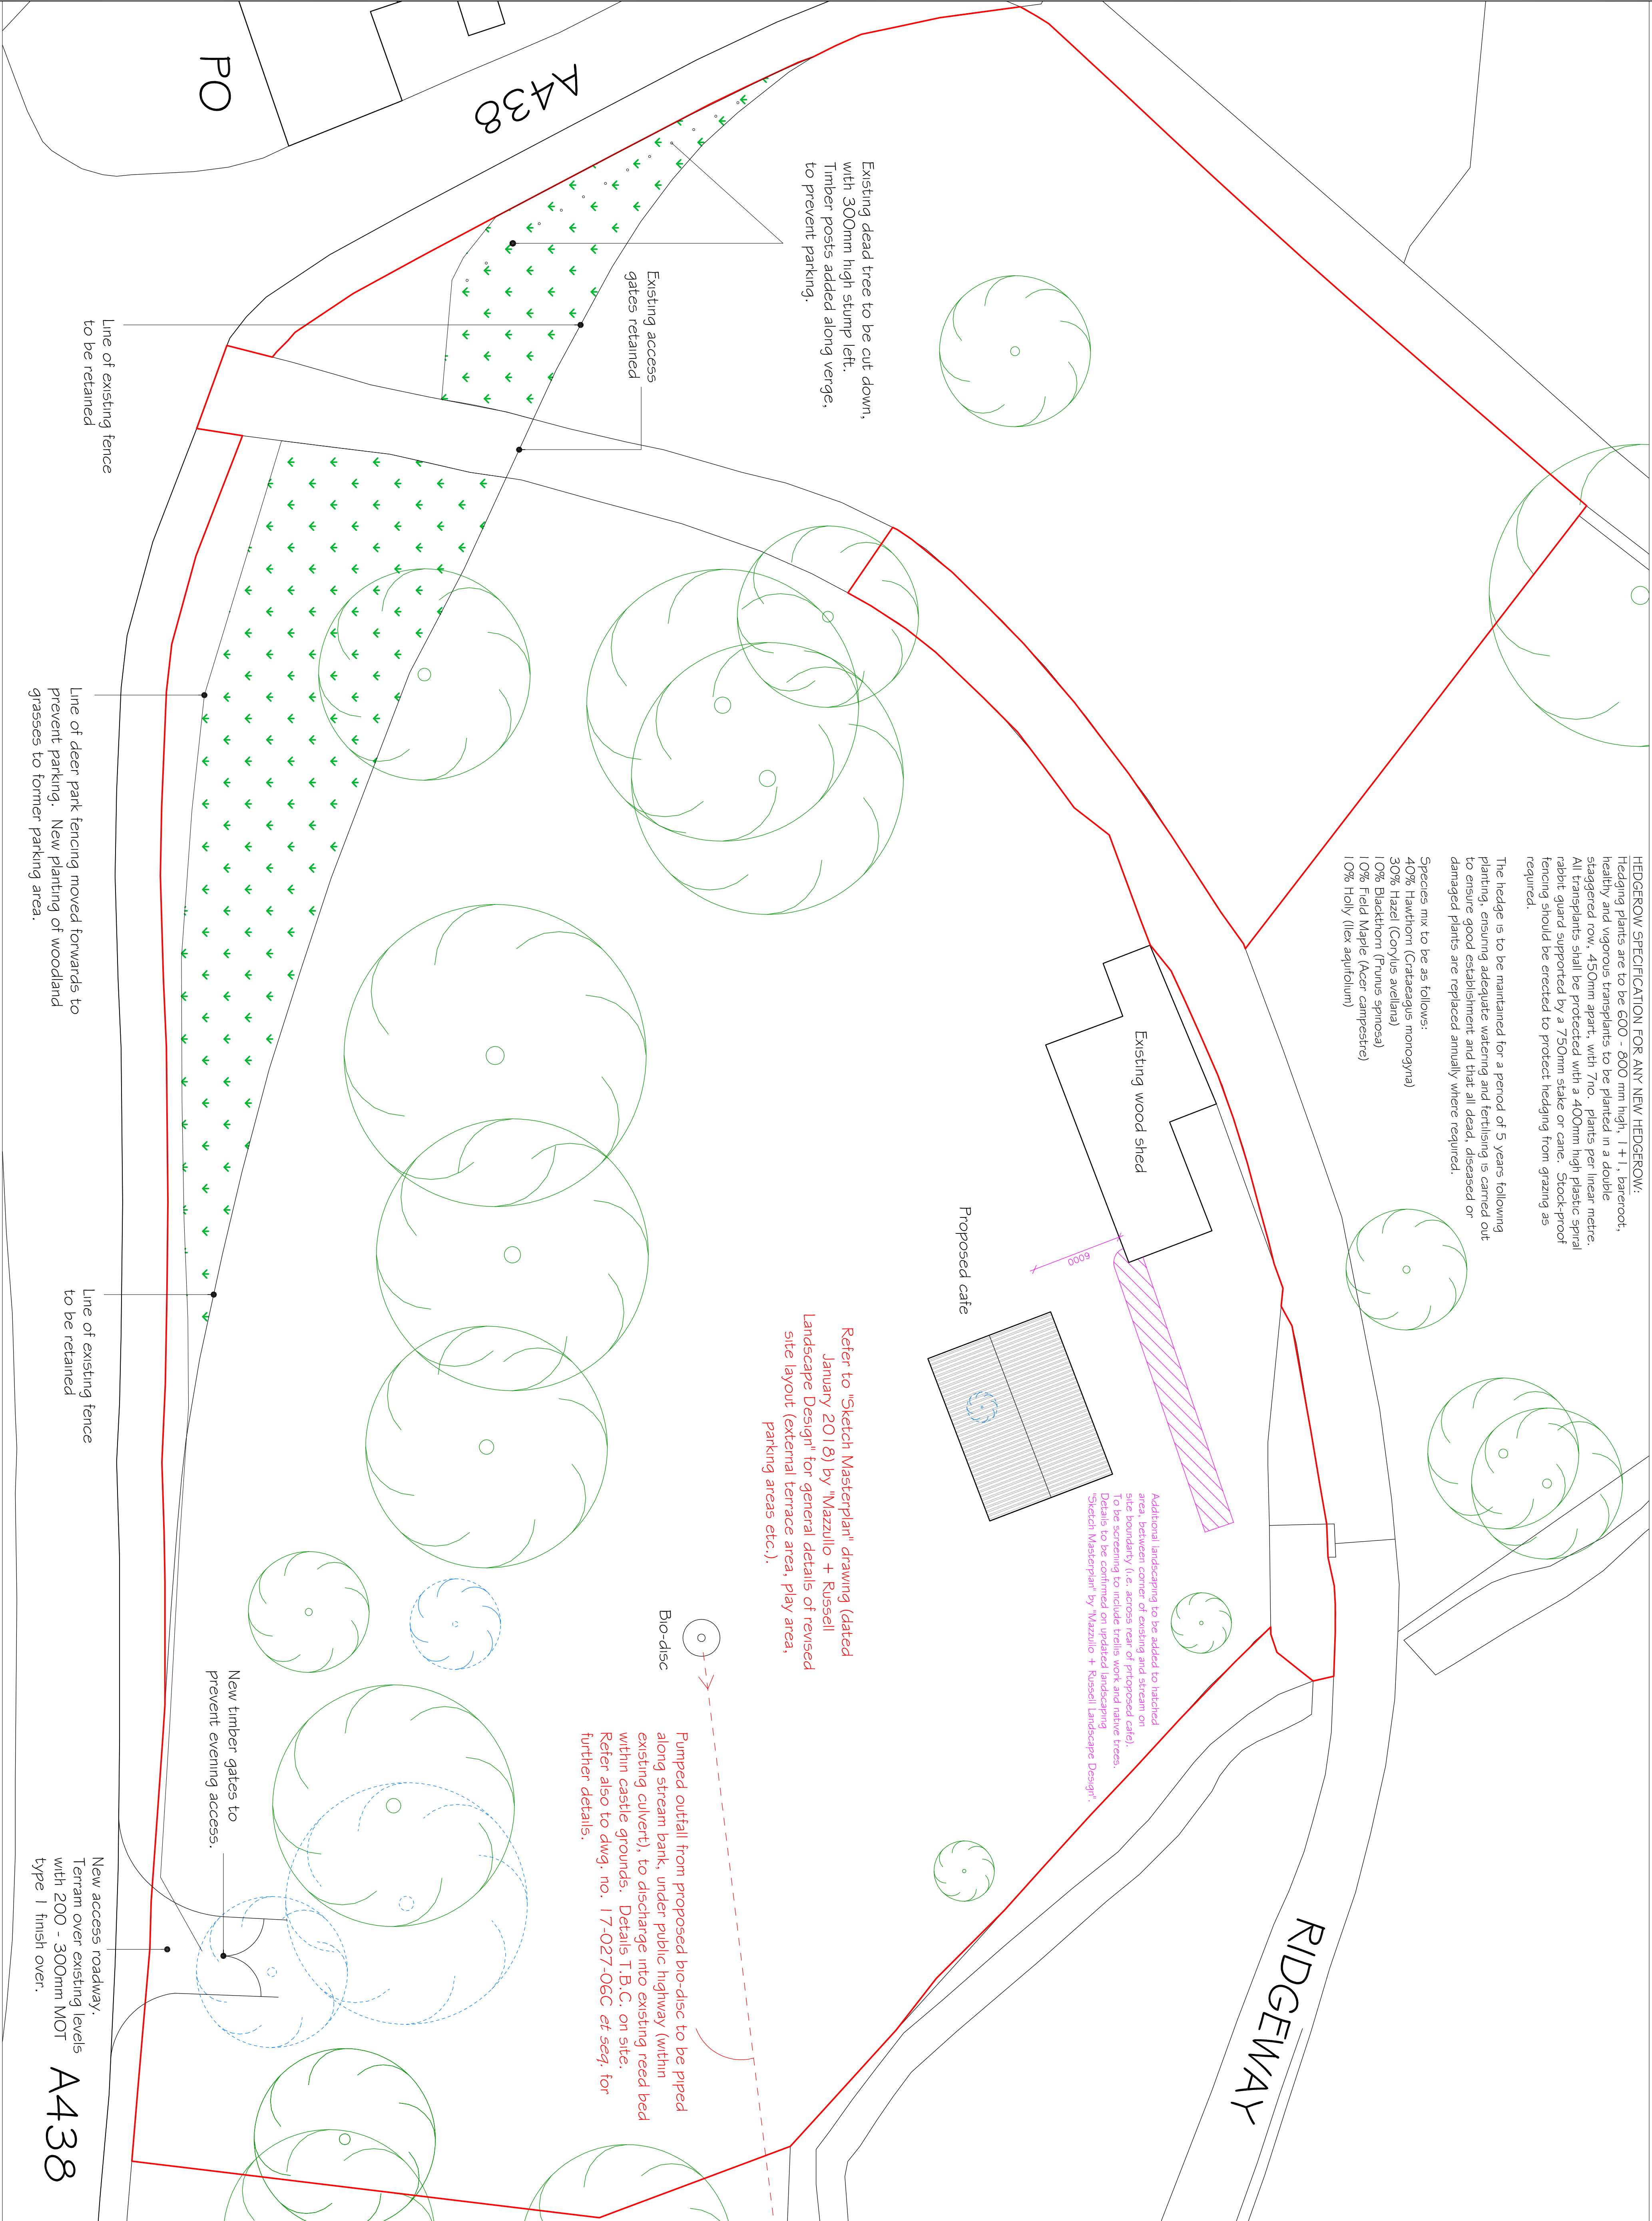
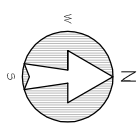


NOTE:
DO NOT SCALE FROM THIS DRAWING. Use
annotated dimensions only. All dimensions must
be checked on site. If in doubt, please ask.

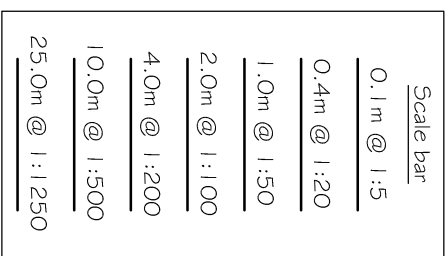

H	15/06/18	Bio-disc outfall revised
G	24/05/18	Landscaping revision
F	23/05/18	Bio-disc position revised
E	21/05/18	Cattle position revised
D	29/01/18	Cattle position revised
C	02/11/17	Parking spaces added
B	06/09/17	New planting added
A	30/08/17	General revisions
No.	Date	Revisions

©
C S Birks Associates Ltd
Sheep Leasowes Farm, Snifton,
Ludlow, Shropshire, SY8 3JX.
csbirks@live.co.uk
Mobile: 07772 790193

Client
Eastnor Castle Estates

Site
Land off Ridgeway,
Eastnor,
Leicestershire,
HR8 1RX.

Drawing Title
New visitor cafe
Proposed Site Plan

Scale
1 : 200 @ A1

Date
Aug. 2017

Drawn by
MCH

Drawing No
17 - 027 - 04

Rev
H