


Site Plan - Tump Farm

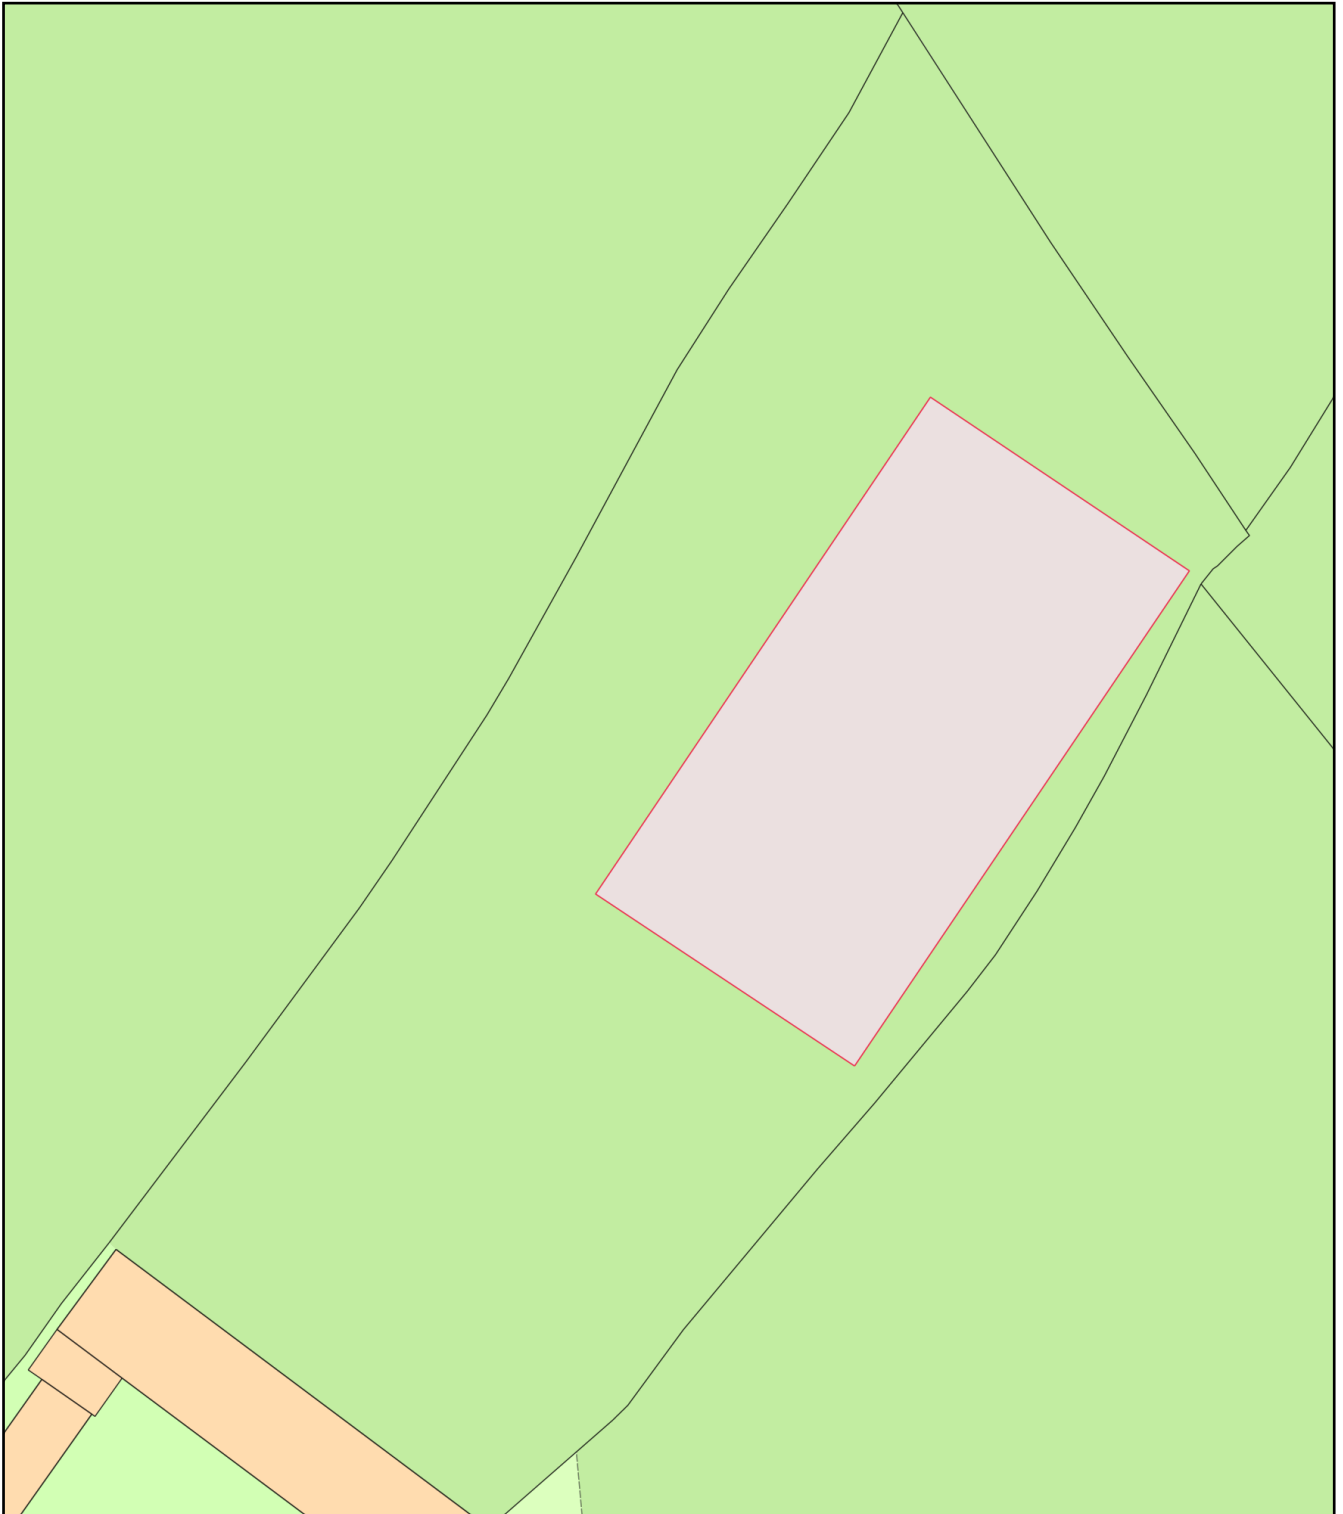

0 20
Metres



Plan Produced for: Hereford Council

Date Produced: 15 Nov 2021

Plan Reference Number: TQRQM21319143700028

Scale: 1:500 @ A4