




Materials

Roof: Uginox patina terne coated steel roof finish.
 Eaves: Painted timber.
 Rainwater down pipes: Steel finish.
 Walls: Colour washed render to match existing and stained timber cladding.
 Doors and windows: White uPVC to match existing

Meers Cottage, Staunton-on-Wye
 Herefordshire HR4 7LN
 For: Mr T Pantall

East Elevation
 As Proposed

Scale: 1:50 @ A3
 Date: Oct 2020
 Drawing no: KMC sk11 B

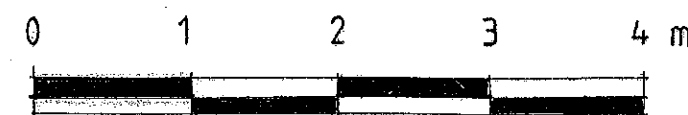

Roger Peachey Architect
 12 Castle Street, Hereford. HR1 2NL
 Tel: 01432 359059