



ELEVATION E-E
SCALE: 1 : 100

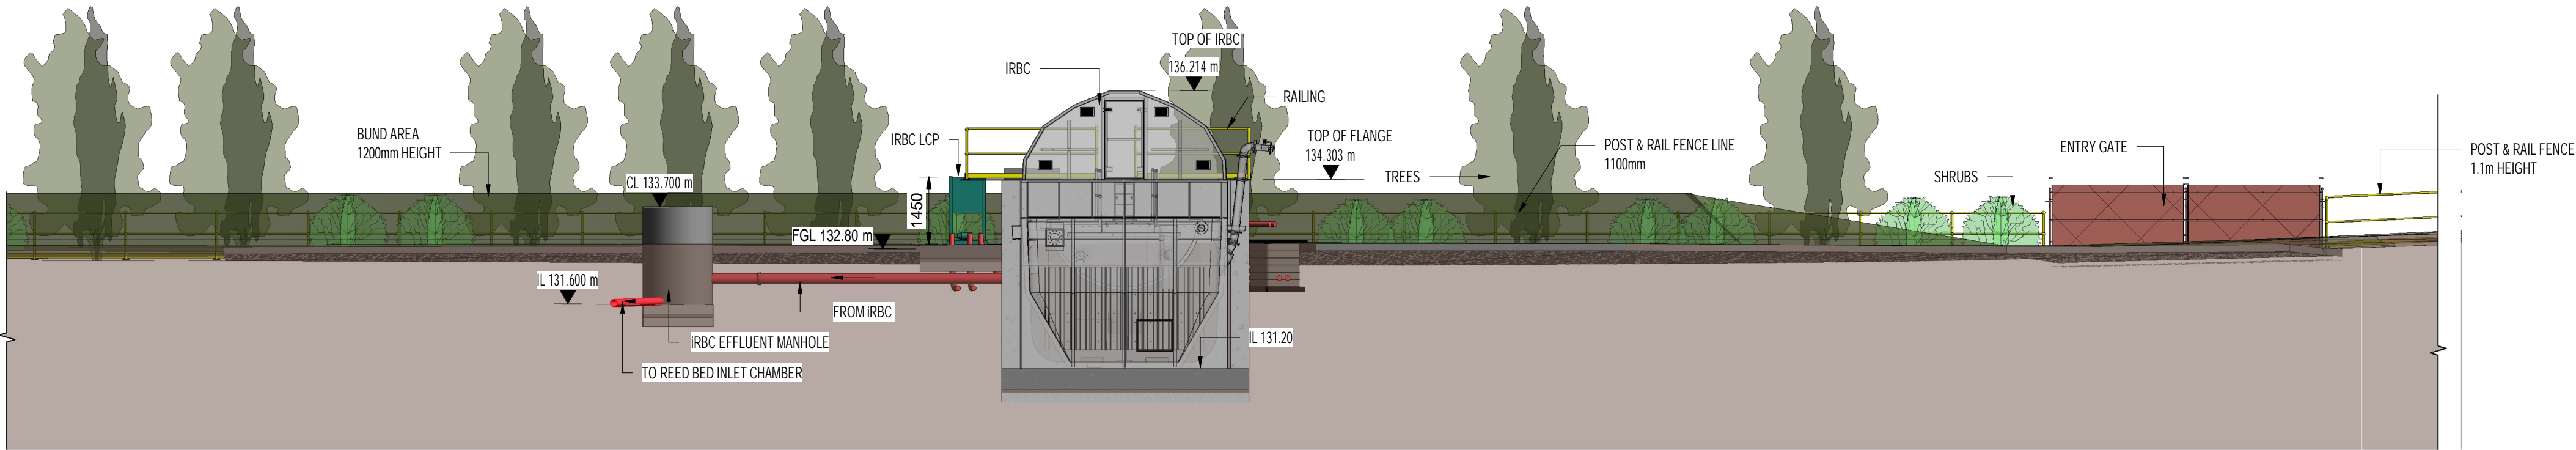

ELEVATION F-F
SCALE: 1 : 100

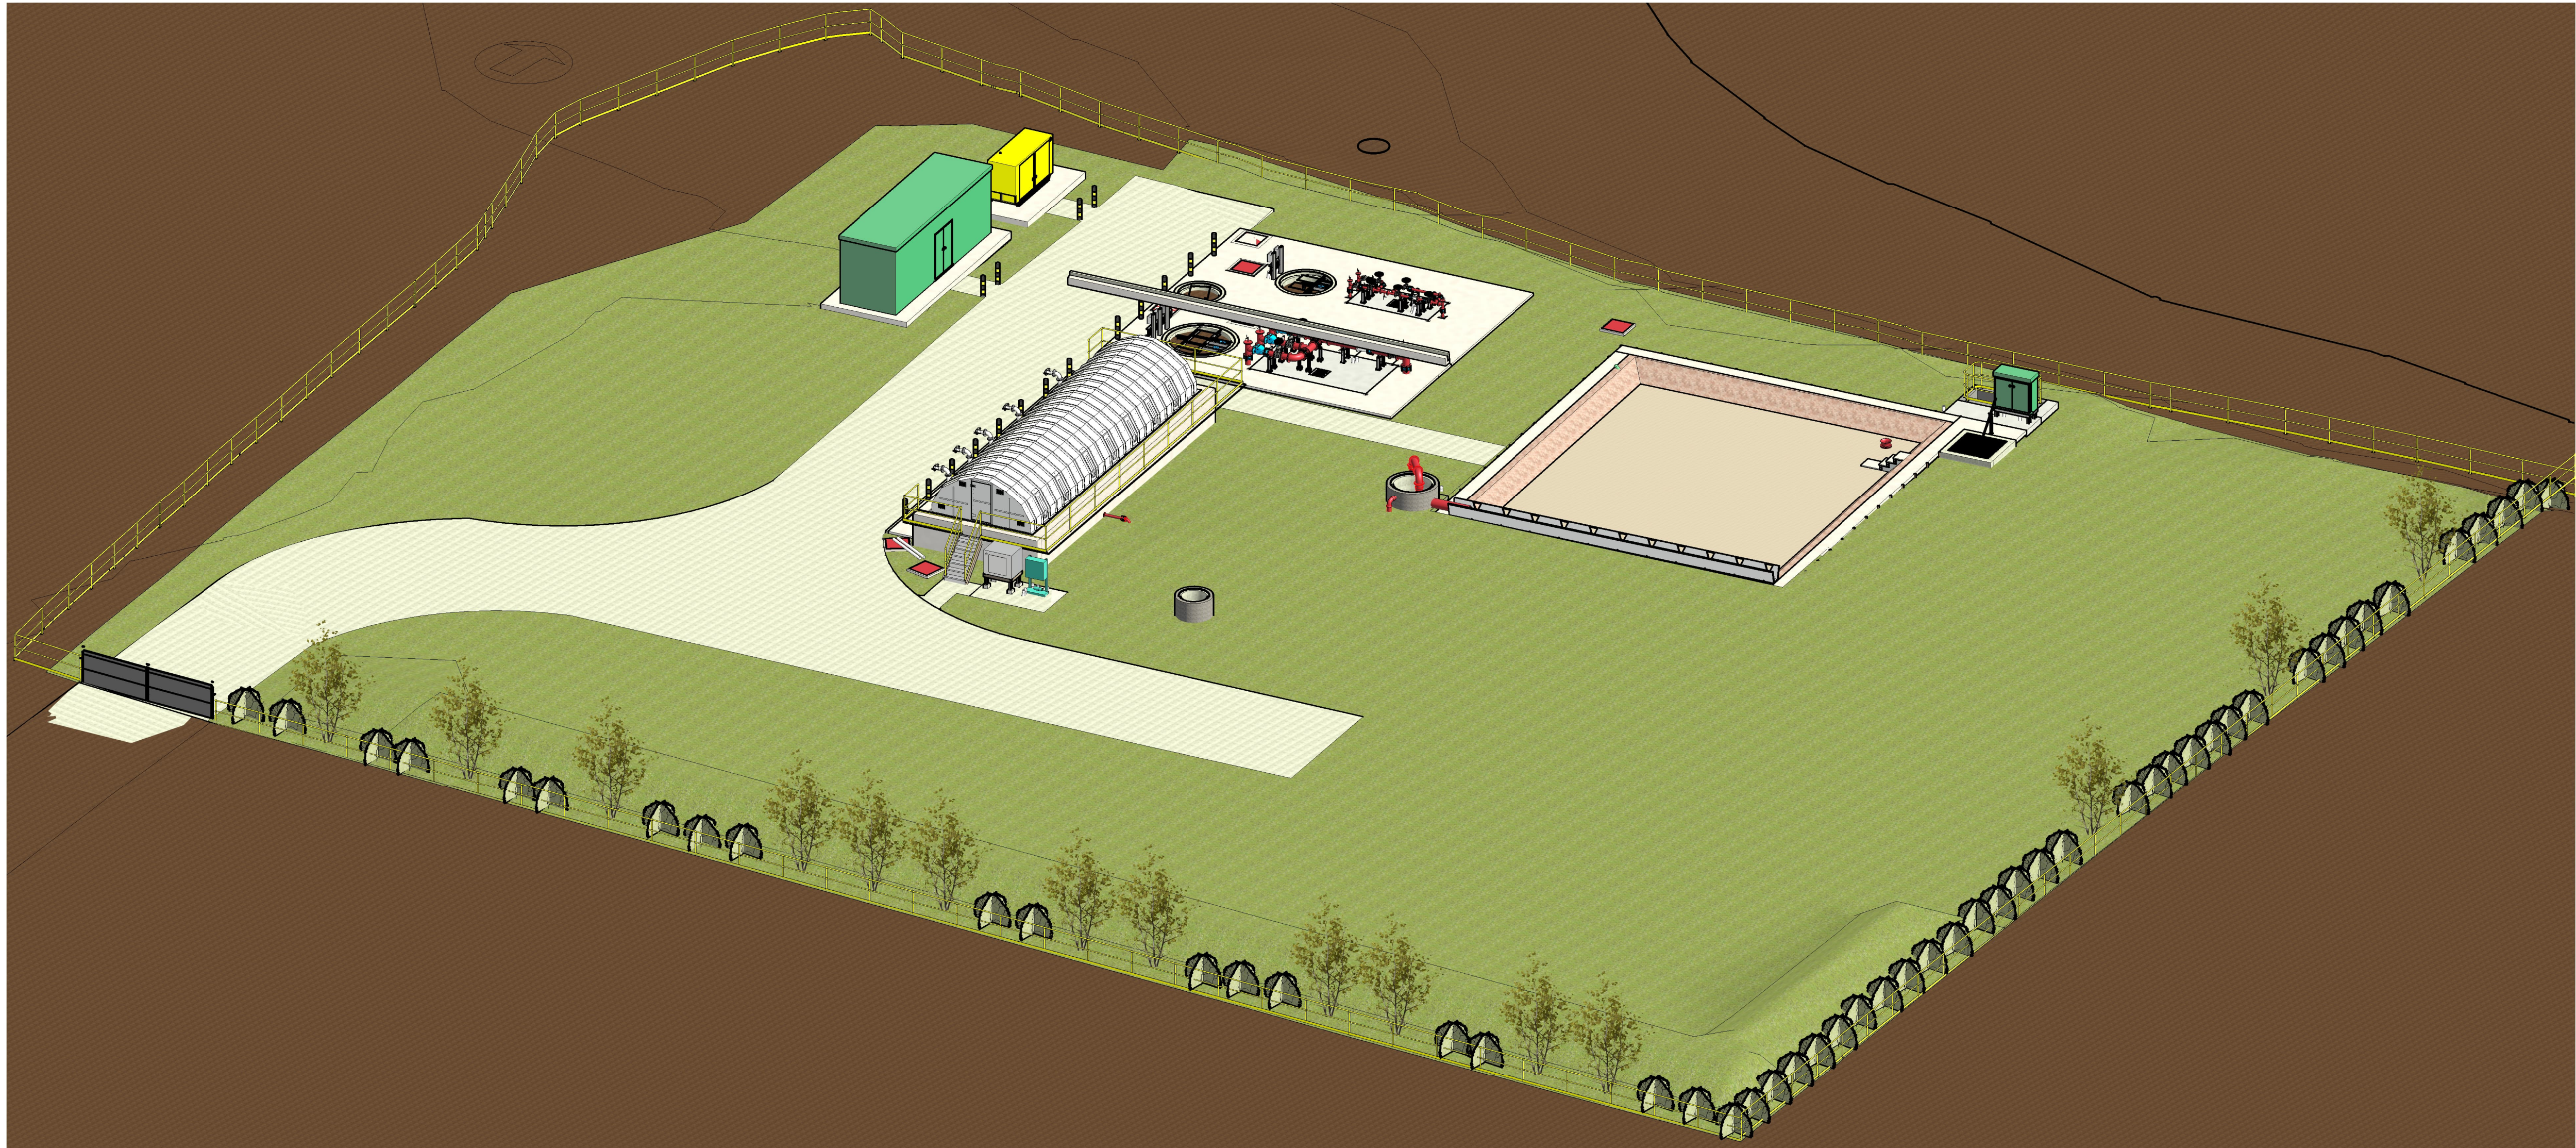

SITE 3D VIEW

DO NOT SCALE
USE WRITTEN DIMENSIONS ONLY

RESIDUAL & OPERATIONAL RISK ASSESSMENT (HEALTH, SAFETY & ENVIRONMENTAL)

WHEREVER POSSIBLE, RISK IS DESIGNED-OUT OF THIS PROPOSAL DURING THE DESIGN PROCESS. WHERE THIS IS NOT POSSIBLE, THE RISK WILL BE MINIMISED AND ANY RESIDUAL RISK WILL BE NOTED AND INDICATED BY THE APPROPRIATE SYMBOL. REFER TO THE CONSTRUCTION PACK FOR HAZARD TRIANGLE KEY. REFER TO THE PCI SUMMARY FOR DETAILS OF THE HAZARDS SHOWN.

GENERAL NOTES

1. THIS DRAWING TO BE READ IN CONJUNCTION WITH ALL RELEVANT DRAWINGS AS LISTED BELOW.

2. ALL DIMENSIONS ARE SHOWN IN MILLIMETERS (mm), UNLESS NOTED OTHERWISE.

3. ALL LEVELS ARE SHOWN IN METERS (m) RELATIVE TO AOD, UNLESS NOTED OTHERWISE.

4. NO DIMENSIONS ARE TO BE SCALED FROM THIS DRAWING.

5. DRAWING TO BE READ IN COLOR.

6. ALL EXPOSED CONCRETE CORNERS HAVE 25mm 45 DEGREE CHAMFERS.

7. BUND AREA AND HEIGHT IS SHOWN INDICATIVELY, AND IS SUBJECT TO CHANGE BASED ON SOIL PROPERTIES, GROUND INVESTIGATION AND MUCK AVAILABILITY AT SITE.

LEGEND/KEY

PROPOSED ROAD

EARTH/ TOPOGRAPHY

DUCTILE IRON PIPE WORK

FILLING

GLASS REINFORCED PLASTIC MATERIAL

REFERENCE DRAWINGS

A7S13750-MMB-XX-ZZ-DR-T-0005-SITE PLAN

A7S13750-MMB-XX-ZZ-DR-T-0006-PLANNING SITE ELEVATION SHEET 01 OF 02

SCALE REFERENCE

1:100

05m10m

P03	13.02.2024	BK	REVISED AS PER FG COMMENTS	TK	AKS	AS	VN
P02	18.01.2024	AD	REVISED AS PER FG COMMENTS	TK	AKS	AS	VN
P01	04.12.2023	AD	FIRST ISSUE	TK	AKS	AS	VN
REV	DATE	DRN	DESCRIPTION	D.ENG	T.CHK	B.CHK	APP

STATUS:

FOR PLANNINGLEGAL

MMB

MOTT MACDONALD BENTLEY

Lamledge Lane,
Shifnal,
Shropshire,
TF11 8SD

Tel - 01952 468210
Fax - 01952 468211
E-mail - info@mm-b.co.uk
Web - www.mottmacbentley.co.uk

SEVERN
TRENT

PROJECT TITLE:
BRAMPTON BRYAN

DRAWING TITLE:
PLANNING SITE ELEVATIONS
SHEET 02 OF 02

DRAWING NO:
A7S13750- MMB- XX- ZZ- DR- T- 0007.

SCALE:
As indicated

SHEET SIZE:
A1

REV:
P03

OR CODE
PLACEMENT

THIS DRAWING IS CONFIDENTIAL AND THE PROPERTY OF SEVERN TRENT AND MUST NOT BE REPRODUCED WITHOUT WRITTEN PERMISSION

THE MATERIAL CONTAINED IN THIS DRAWING HAS BEEN BASED UPON THE ORDNANCE SURVEY MAP BY SEVERN TRENT WATER LTD. BY PERMISSION OF ORDNANCE SURVEY ON BEHALF OF THE CONTROLLER OF HER MAJESTY'S STATIONERY OFFICE.
© CROWN COPYRIGHT - SEVERN TRENT WATER LTD. - 100031673
DOCUMENT USERS, OTHER THAN SEVERN TRENT WATER BUSINESS USERS, ARE ADVISED THAT THIS DOCUMENT IS PROVIDED FOR REFERENCE PURPOSE ONLY AND NO FURTHER COPIES SHOULD BE MADE FROM IT.

DRAWING DERIVED FROM: BNM 3602/HX07 - Brampton Bryan STW/A7S13750-MMB-XX-ZZ-MB-C-3001.rvt