


South Elevation Showing Drainage Field

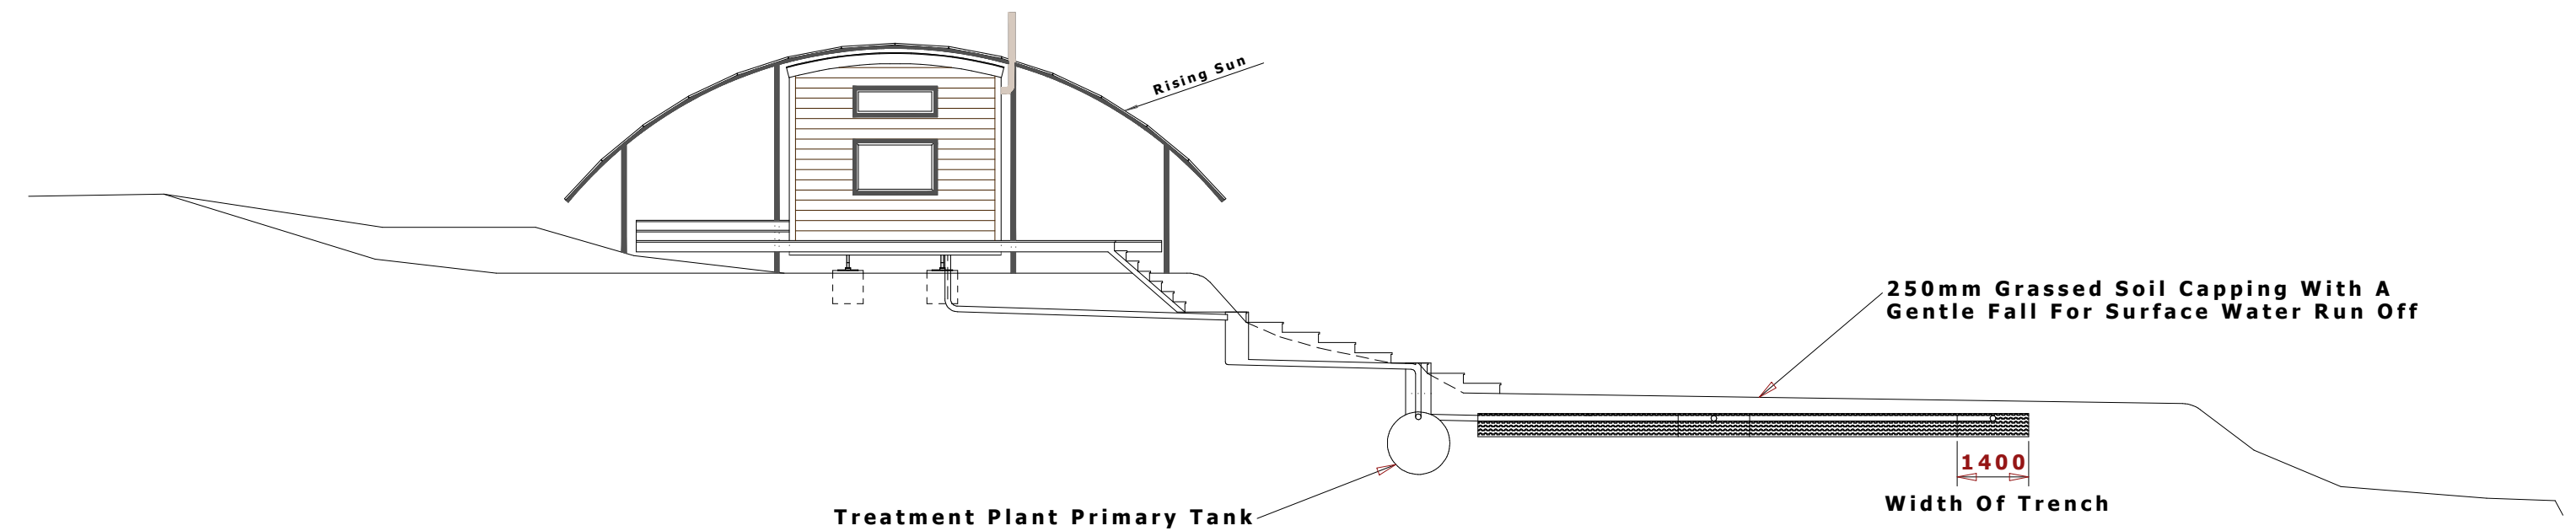

Scale: 1:125 @ A3