



Existing Front Elevation




Existing Side Elevation



Existing Rear Elevation



Photograph of existing rear elevation

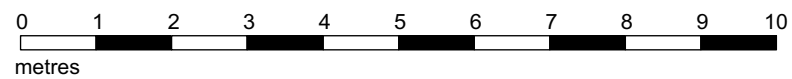

EXISTING ELEVATIONS

Conversion of former Crown and Sceptre Public House
7 Sherford Street, Bromyard, Herefordshire
for Mr and Mrs Kennefick
Bob Ghosh RIBA

Drawing No. P003 20200915 Scale: 1:100 @ A3