


Ground floor plan as proposed


HEREFORDSHIRE COUNCIL
PLANNING SERVICES
DEVELOPMENT CONTROL

14 FEB 2019

To.....

Ack'd..... File.....

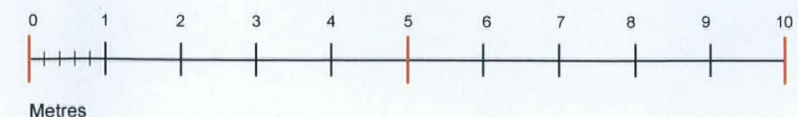

 <p>JAMES SPRECKLEY MRICS FAIV</p> <p><small>Brinsford House Brinsford Hereford HR4 7AS</small></p> <p><small>tel: 01432 761777 fax: 01432 761722</small></p> <p>Proposed conversion of agricultural building at at Coldbrook Lane, Longtown, Herefordshire.</p> <p>Floor plan as proposed.</p>	<p>■ This is not a complete working drawing: for Planning and Building Regulation use only. Additional information may be required as the work proceeds.</p> <p>□ This is a scheme based on an enlarged O.S. extract and as such is subject to a site survey.</p> <p>■ Services and ground investigations were not available at the date of this drawing.</p> <p>■ Crown Copyright Reserved. This drawing is for use only with named site and is Copyright.</p>	<p>February 2017 Scale 1:100 @A3</p> <p>■ Preliminary □ First Issue □ Revision</p> <p>Drawing No 1675.03</p>
---	---	---