



NE09/1057/L
NE09/1055/F

 

South Elevation

East Elevation

 


North Elevation

West Elevation

Building 2
Roof – strip, felt and batten + re-roof using existing tiles.
Windows and doors to be renovated.
New hardwood glazed doors – double-glazed to east elevation.
Walls to be repointed as required.
Rainwater goods – cast iron.

The copyright of this drawing belongs to Christopher F. Knock.
Do not scale of this drawing.

Date:	Revisions:
22 Nov 07	Planning Submission.
31 Jan 09	Notes.

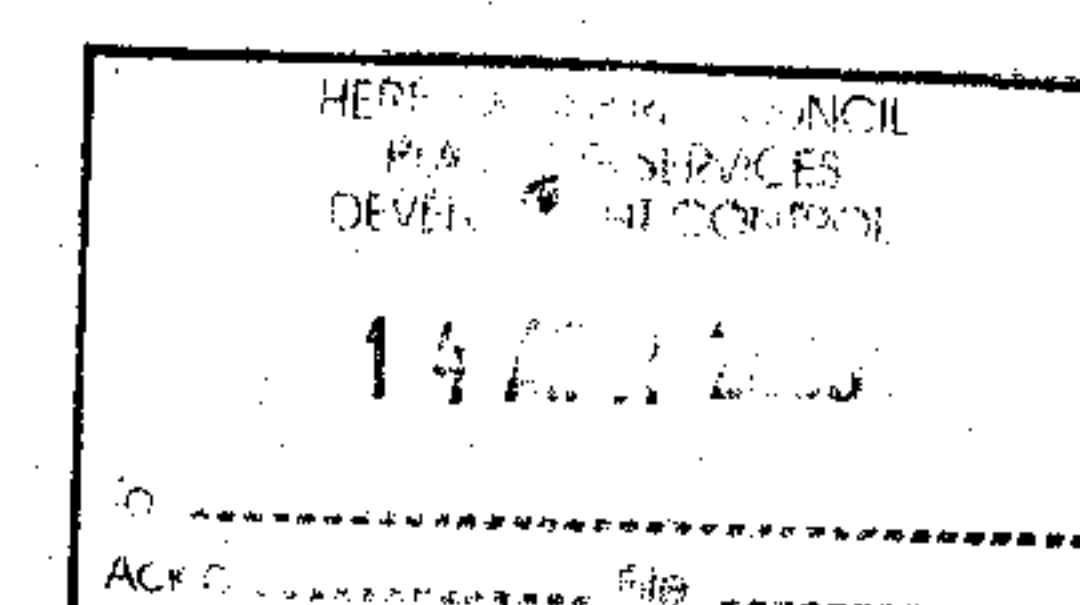

Christopher F. Knock B. Sc. (Civil Engineering) Architectural & Planning Consultant		Tinkers Grove Cottage The Deer Park Eastnor Nr. Ledbury Herefordshire HR8 1RQ
Tel: 01531 635462 Fax: 01531 634658 Mob: 07974853622		
JOB TITLE: Goldhill Farm Buildings, Eastnor Castle Estate, Nr. Ledbury, Herefordshire. For Eastnor Castle Estate, C/o Christopher Lyons.		
DRAWN BY: C. F. Knock		DRAWING TITLE: Proposed Elevations Building 2
DATE: 22nd September 2007		SCALE: 1:100 DRAWING NO: 1307:1365:16 B