



Area 29 - First floor of garage converted into estate offices in accordance with previous planning and listed building consent. Roof rebuilt after earthquake damage in 2018. Proposal to install WC in adjoining outbuilding.

29

31


Area 31 - Area with Listed Building approval for new service lift for improved staff access between 3 main floors of castle and basement. Current amendment to plans includes slight adjustment to position of lift and minor alterations to surrounding spaces.

Area 26a - existing part-built staircase with proposals to remove stair and reuse stairwell for accommodation for visitors.

26a

FIRST FLOOR PLAN

Scale- 1:125

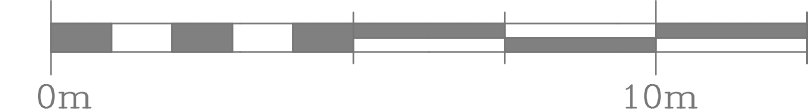

HAMPTON COURT
HOPE-UNDER-DINMORE

CHEDBURN•Codd
CONSERVATION ARCHITECTS
Historic Building Consultants

Glove Factory Studios, 1 Brook Lane, Holt,
Bradford-on-Avon, Wiltshire BA14 6RL
T: 01225 859999 www.chedburn.com e: chedburn@chedburn.com

A/ 25.09.22 Areas 26a, 29 and 31 circled for Planning and Listed Building Application.
Project Hampton Court Castle
Hope-Under-Dinmore
Drawing First Floor Plan
As Existing
Stage Planning & Listed Building Application
Drawing No. 1215/10/A Scale 1:125 @ A1 Date Nov 2012