


3D visualisation

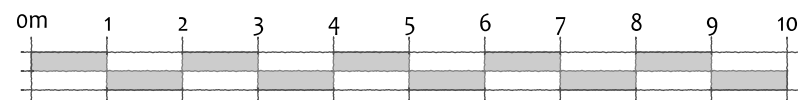

SCALE: 1:100

Notes: Revision D - May 2022 - Further amendments

THIS IS NOT BASED ON A FULL MEASURED SURVEY

New Dwelling at Lower Court  
North West and North East Elevations  
Drawing No. 1004.06D 1:100@A3

