



Ross Rowing Club Site Plan

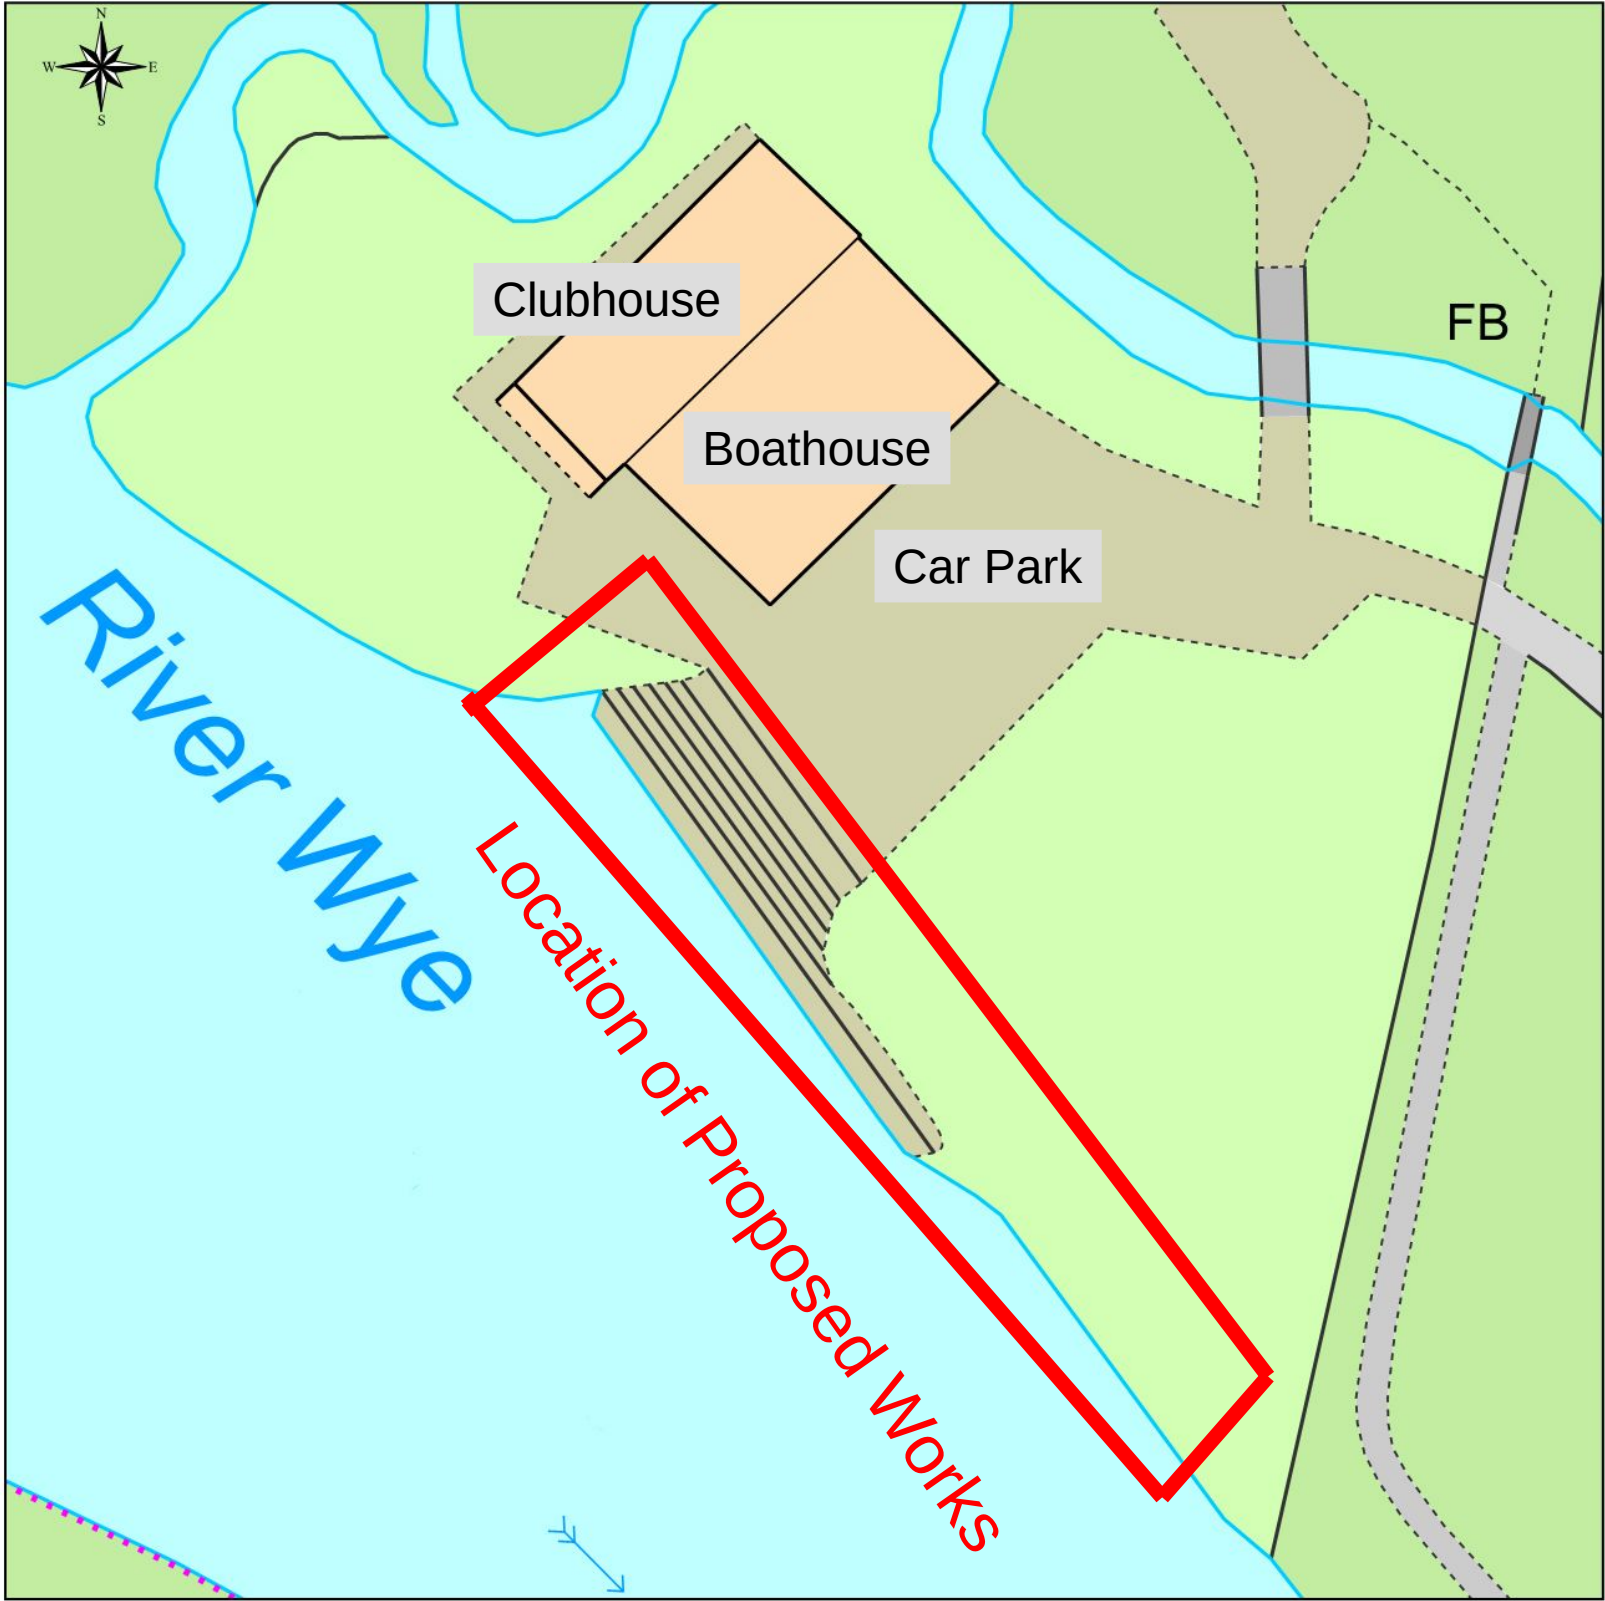

This Plan includes the following Licensed Data: OS MasterMap Colour PNG Site Plan by the Ordnance Survey National Geographic Database and incorporating surveyed revision available at the date of production. Reproduction in whole or in part is prohibited without the prior permission of Ordnance Survey. The representation of a road, track or path is no evidence of a right of way. The representation of features, as lines is no evidence of a property boundary. © Crown copyright and database rights, 2021. Ordnance Survey 0100031673

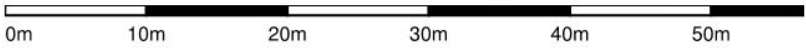

Scale: 1:500, paper size: A3

Block plan showing location of proposed works (red outline) within site area



emapsiteTM
plans