



Plot 4
Front Elevation




Plot 4
Side Elevation



Plot 4
Rear Elevation



Plot 4
Side Elevation

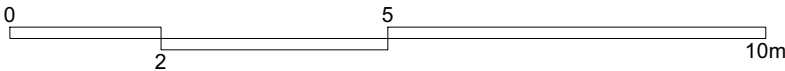

NOTES

This drawing is the copyright of Quattro Design Architects Ltd and should not be reproduced in whole or in part without written permission. Only figured dimensions to be used for construction. Check all dimensions on site. Any discrepancies are to be reported to the Architect as soon as possible.

REVISIONS

REV: DATE - DRAWN - CHECKED: NOTES

-: 19.04.24 - LM - RJF:
Drawing created.
A: 09.05.24 - LM - RJF:
Elevations amended according to client comments. Elevational style to be less contemporary and incorporate more traditional style elevational details.
B: 11.07.24 - LM - RJF:
Garage eave height reduced. Dormers reduced to 1. Materials simplified.
C: 16.07.24 - LM - RJF:
Front door and bed 4 window locations amended.

DRAWING TITLE

Proposed Elevations
Plot 4
4B7P House
@187.5sqm

PROJECT

Land South of Trappe Cottage,
Ewyas Harold

CLIENT

RES Real Estate

SCALE 1:100@A3

DATE March 2024

DRAWING NO. REV

7268-F-703 C



Gloucester
Registered Office:
(01452) 424234

London
Matthews Warehouse, High Orchard Street,
Gloucester Quays, GL2 5QY

Cardiff