




1 Do not scale from this drawing.
2 Any discrepancies to be referred to the Architect.
3 This drawing is to be read in conjunction with all relevant Specifications and other drawings issued by the Architect, Structural Engineer and other Consultants or Specialists.
4 This drawing is copyright and is not to be reproduced in part or whole without prior expressed permission of Thomas Studio Ltd.

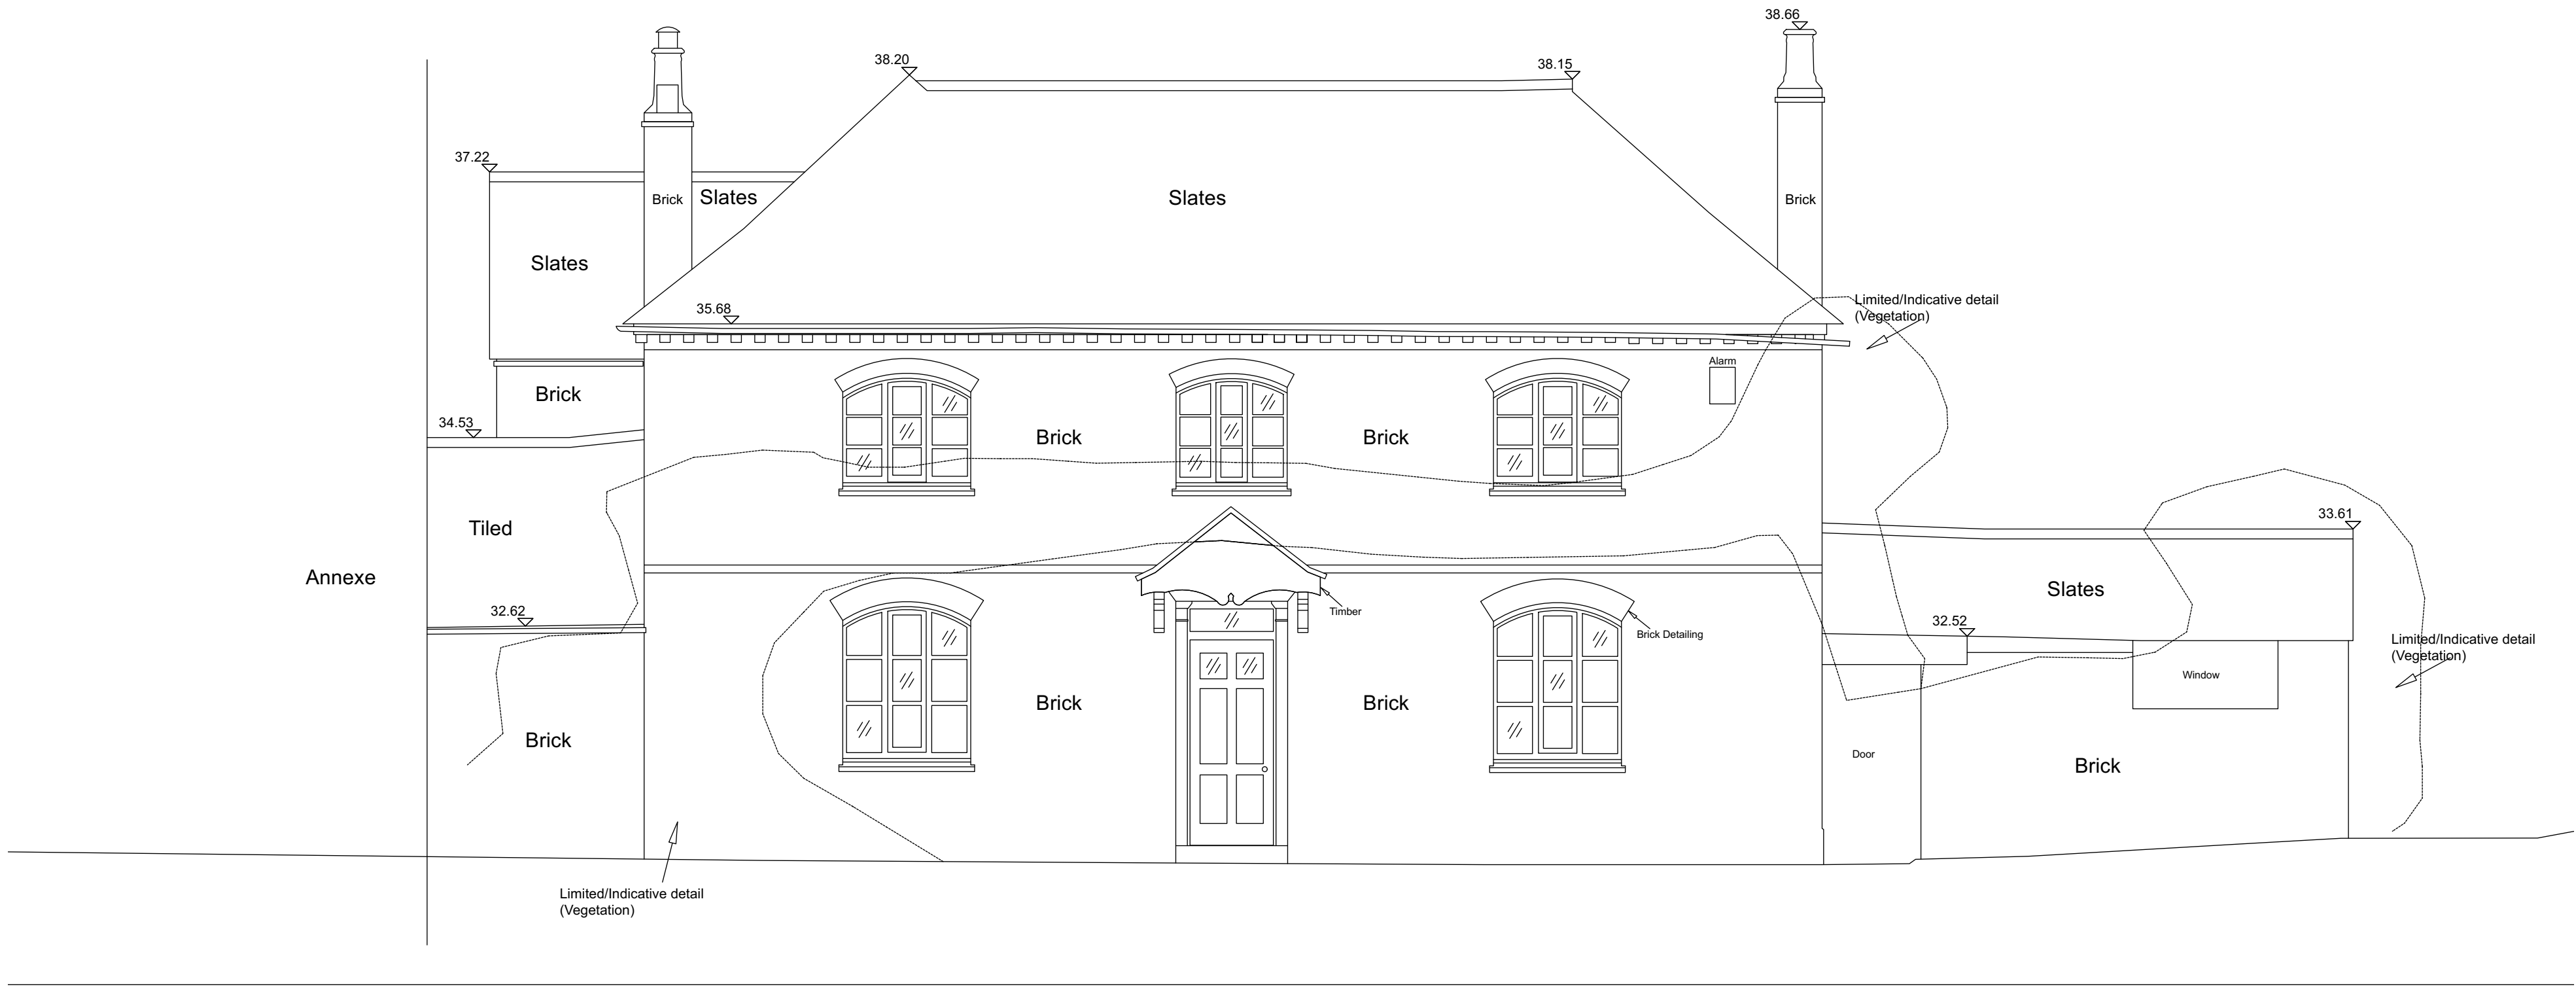

1 South Elevation Existing

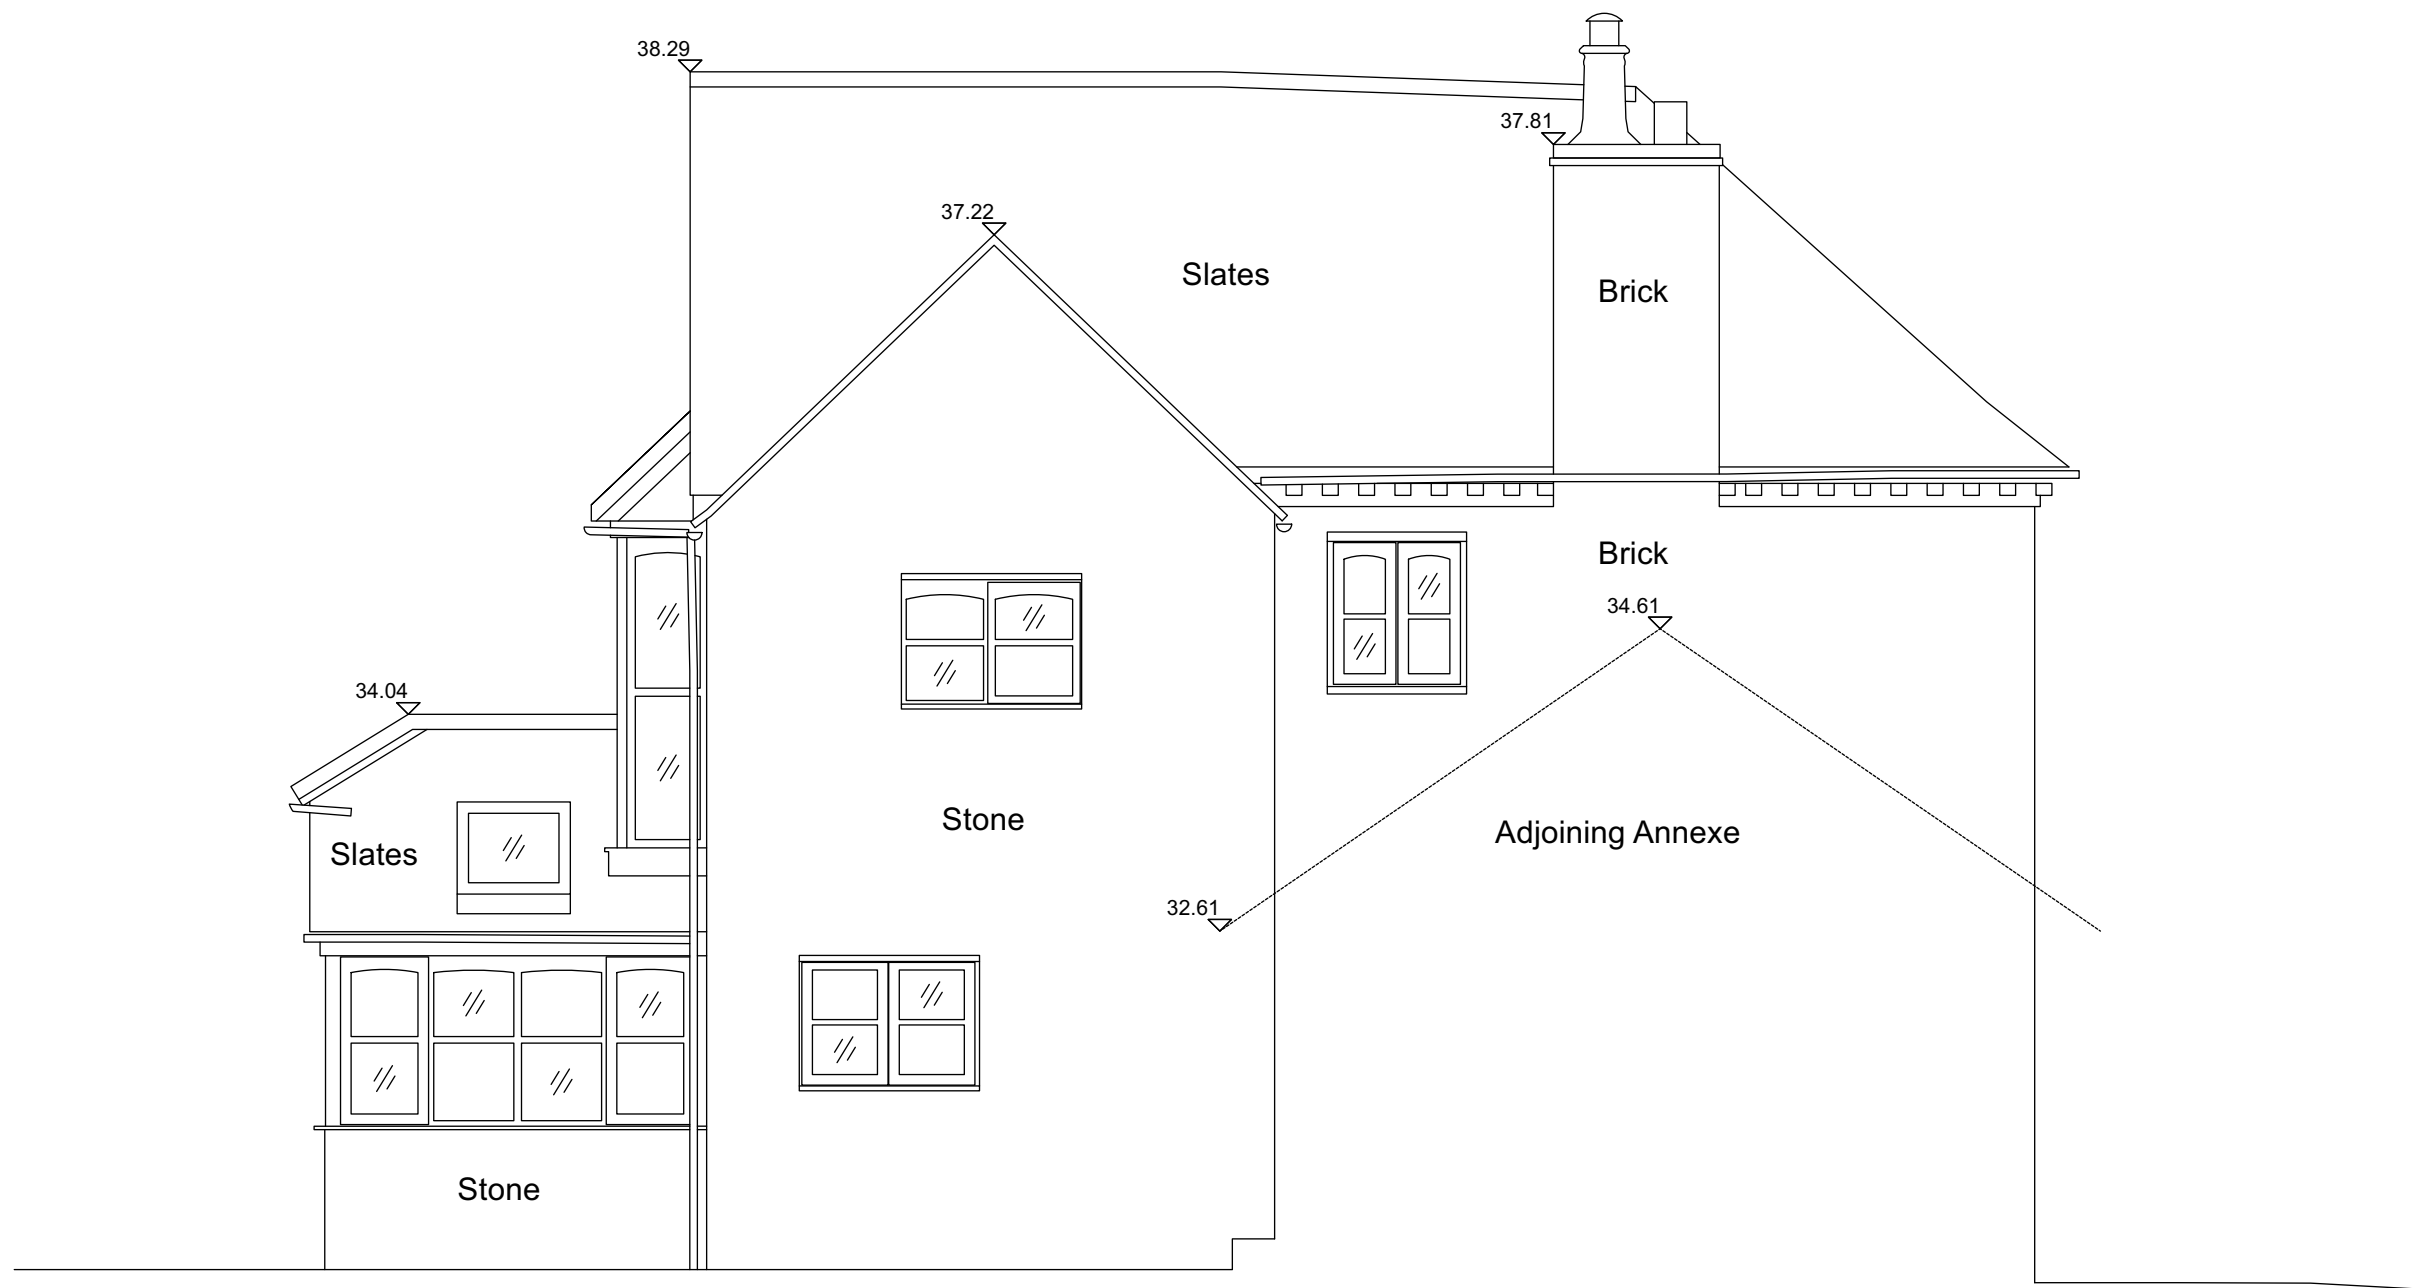

2 West Elevation Existing

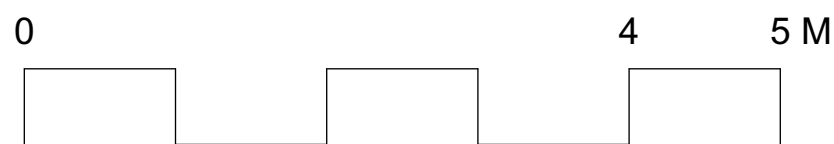

Revision	Description	Date	Check	Rev
----------	-------------	------	-------	-----

Thomas Studio
Ring House Farm
Fownhope
Herefordshire HR1 4PJ
T 07747478079
E garry@thomasstudio.co.uk
www.thomasstudio.co.uk



Client
James & Kelly Shotton

Project
House Extension and Alterations

Drawing Title
Elevations 01 - Existing

Status Planning	Date Oct 2020	Drawn By GT
Scale 1:50@A1 / 1:100@A3	Drawing Number 246(0)006	Revision -