



- 1 Do not scale from this drawing.
2 Any discrepancies to be referred to the Architect.
3 This drawing is to be read in conjunction with all relevant Specifications and other drawings issued by the Architect, Structural Engineer and other Consultants or Specialists.
4 This drawing is copyright and is not to be reproduced in part or whole without prior expressed permission of Thomas Studio Ltd.



1 Existing South Elevation
Scale: 1:50

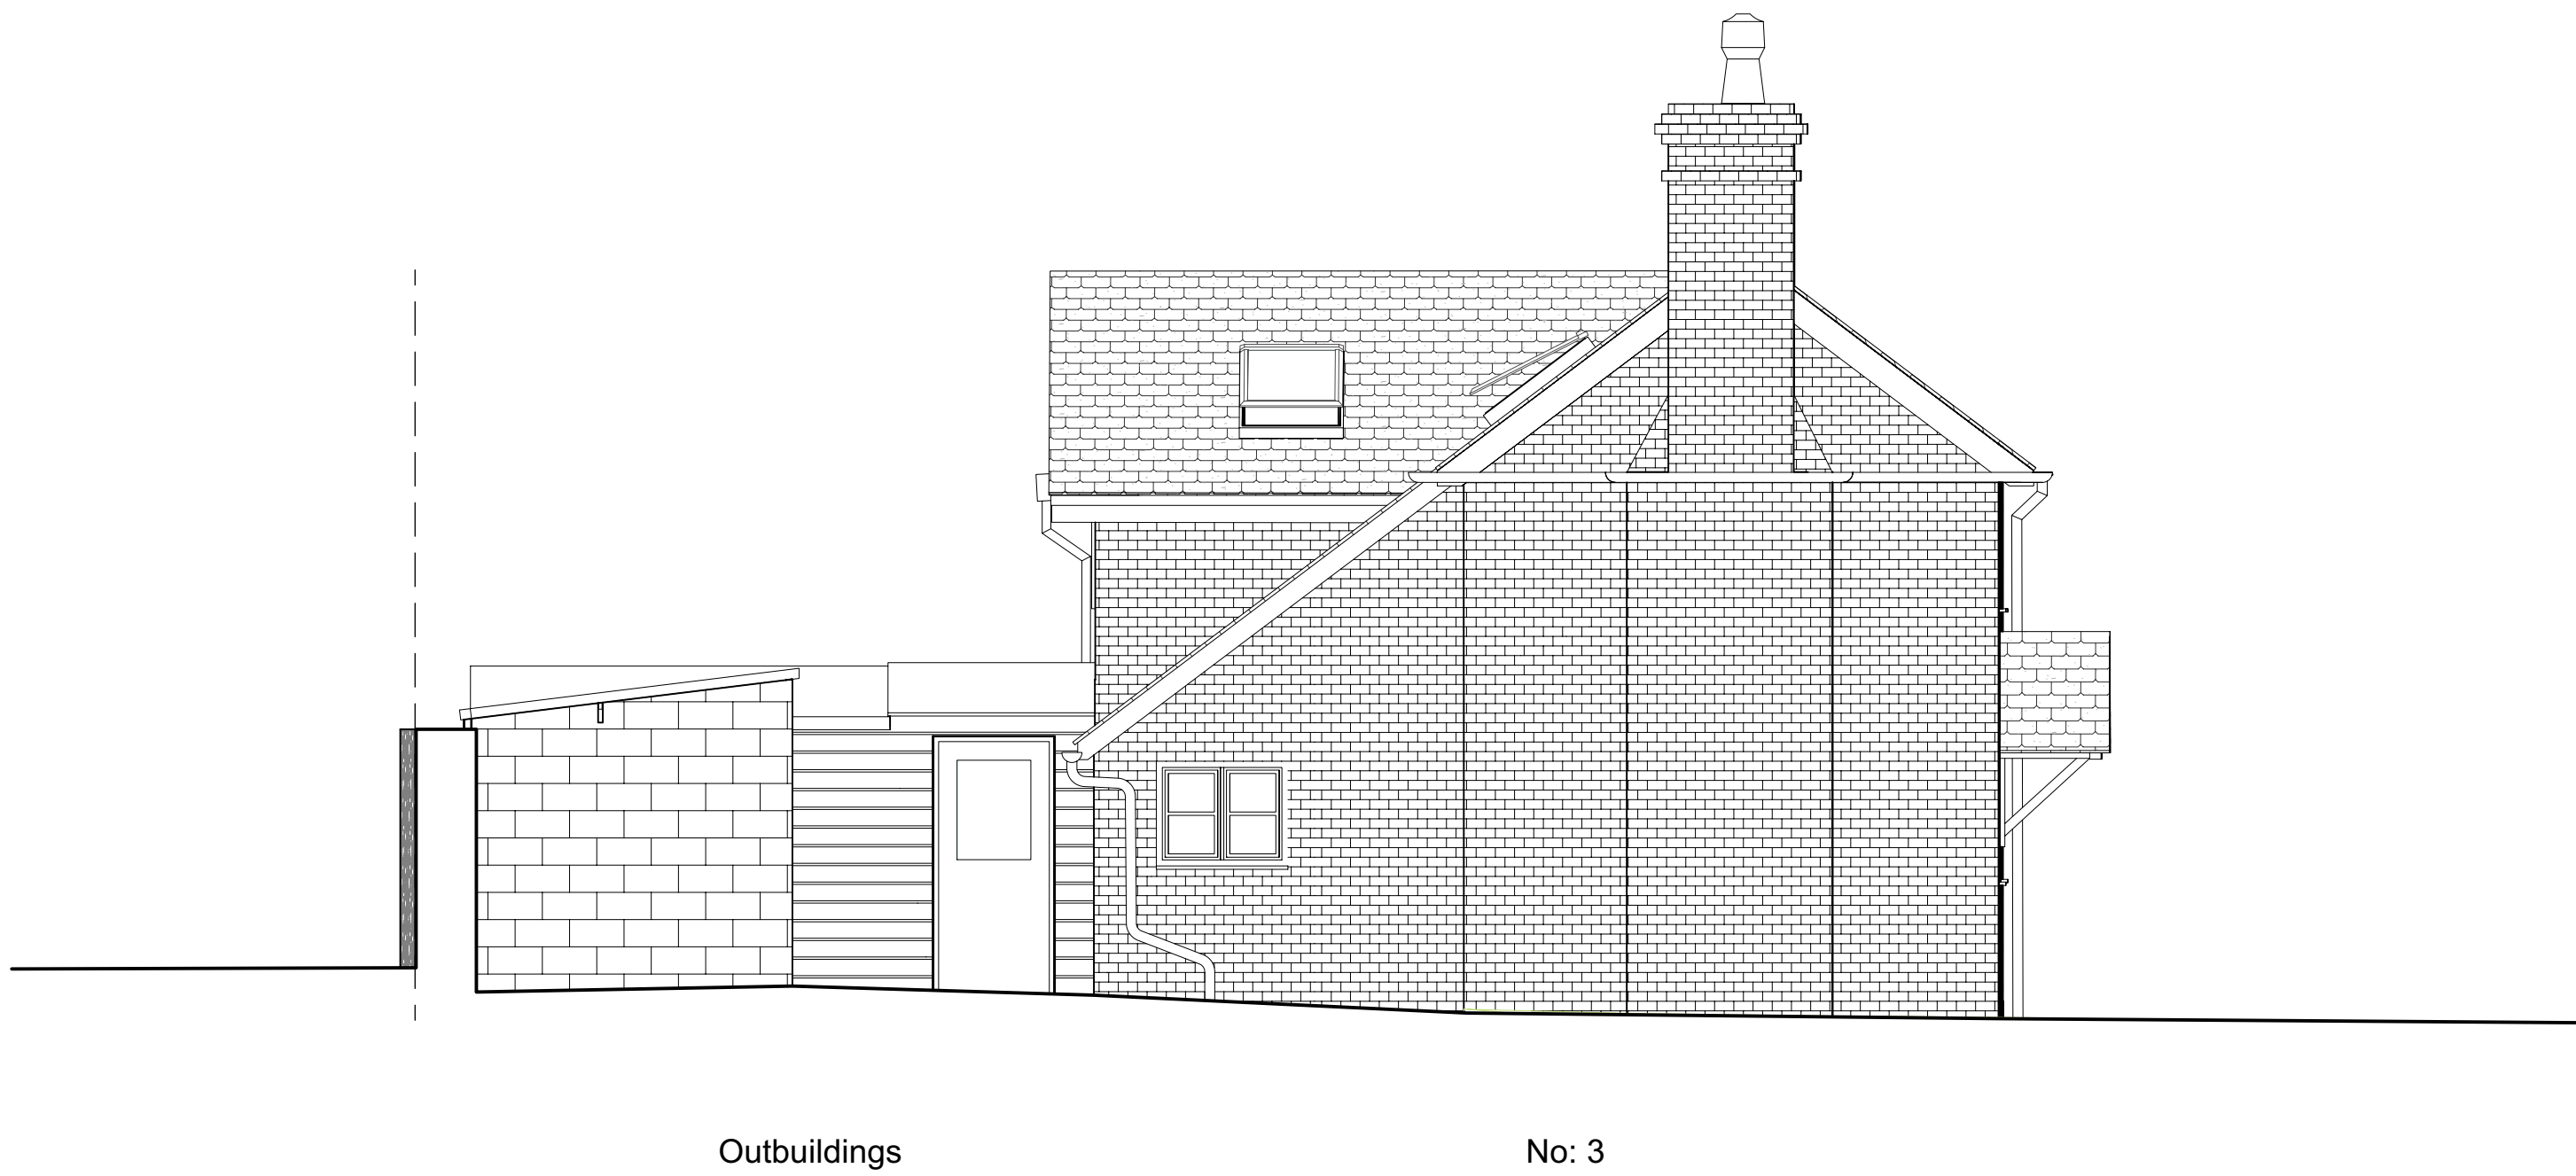

2 Existing West Elevation
Scale: 1:50

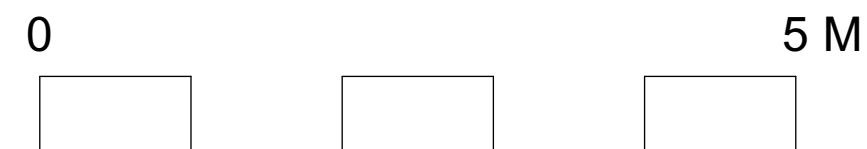

| No. | Date | By | Revision Notes |
|-----|------|----|----------------|
|-----|------|----|----------------|

| | | | |
|----------------------------|--|--|--|
| Thomas Studio | | | |
| Ferrous | | | |
| Fownhope | | | |
| Herefordshire HR1 4NX | | | |
| T 07747478079 | | | |
| E garry@thomasstudio.co.uk | | | |
| www.thomasstudio.co.uk | | | |



| |
|--------------|
| Client |
| Carol Barker |

| |
|----------------|
| Project Title |
| No 3 Mill lane |

| |
|------------------------|
| Sheet Title |
| Existing Elevations 01 |

| | |
|------------|-----|
| Project ID | 377 |
|------------|-----|

| | |
|----------|-------|
| Drawn By | Scale |
|----------|-------|

| | |
|-------------|-----------|
| Reviewed By | Sheet No. |
|-------------|-----------|

| | |
|------------|------|
| Date | 007 |
| 20/03/2024 | of 0 |