




A **Proposed West Elevation**
Scale: 1:200

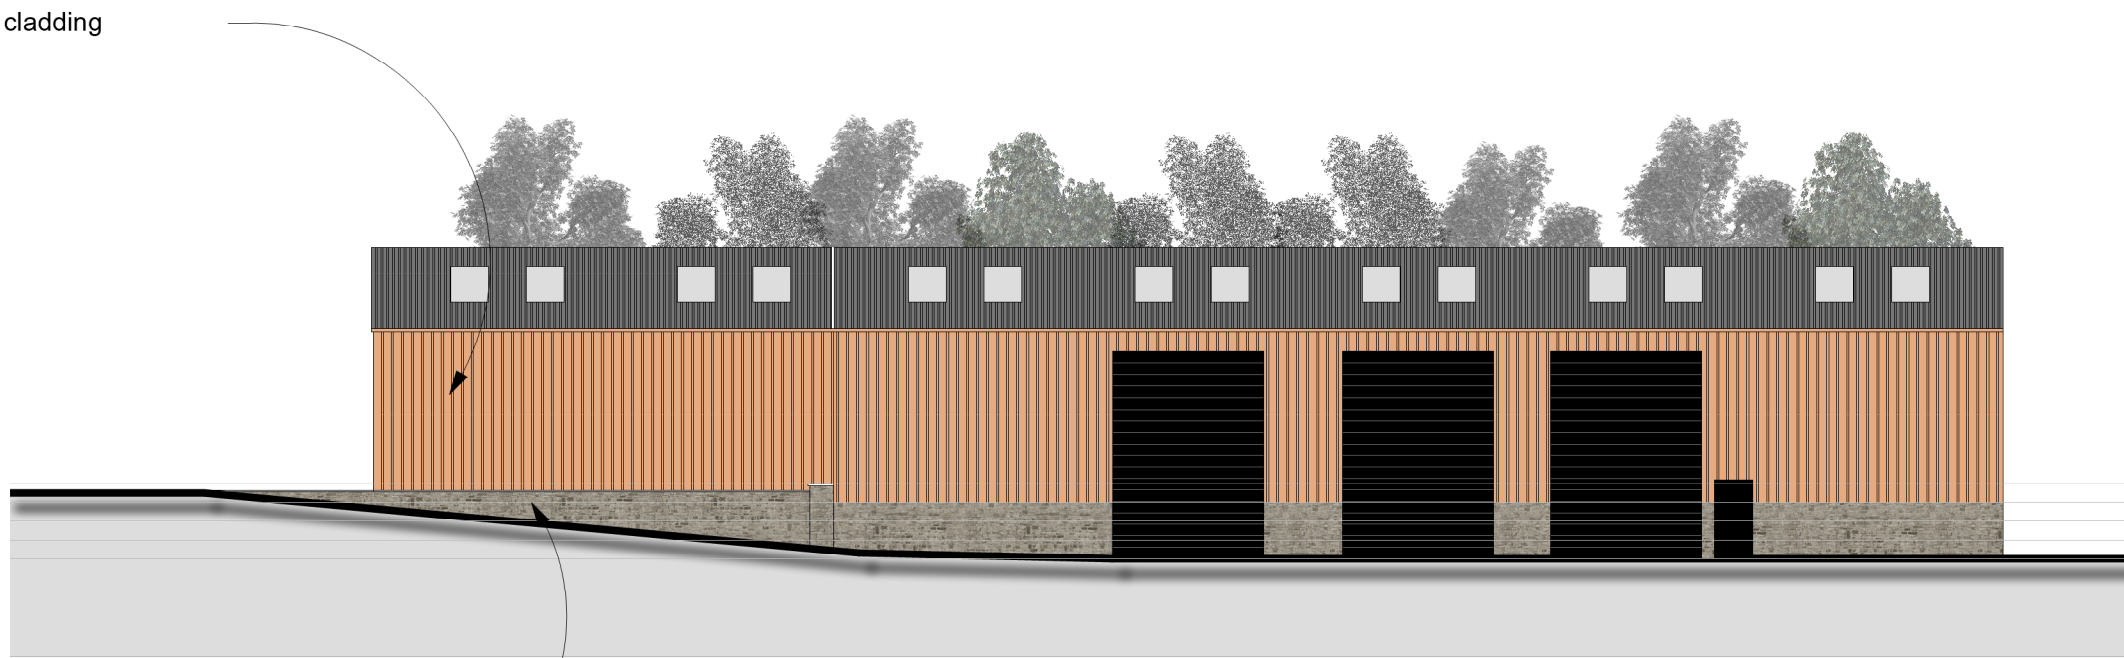


B **Proposed South Elevation**
Scale: 1:200

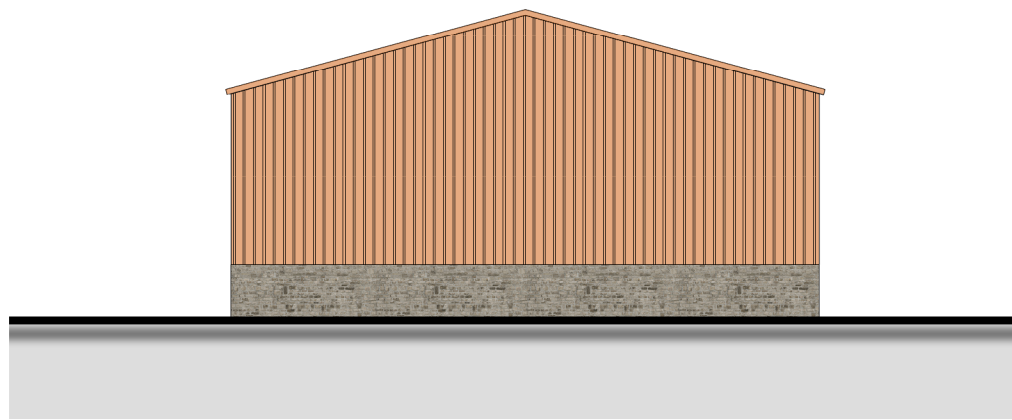


C **Proposed East Elevation**
Scale: 1:200

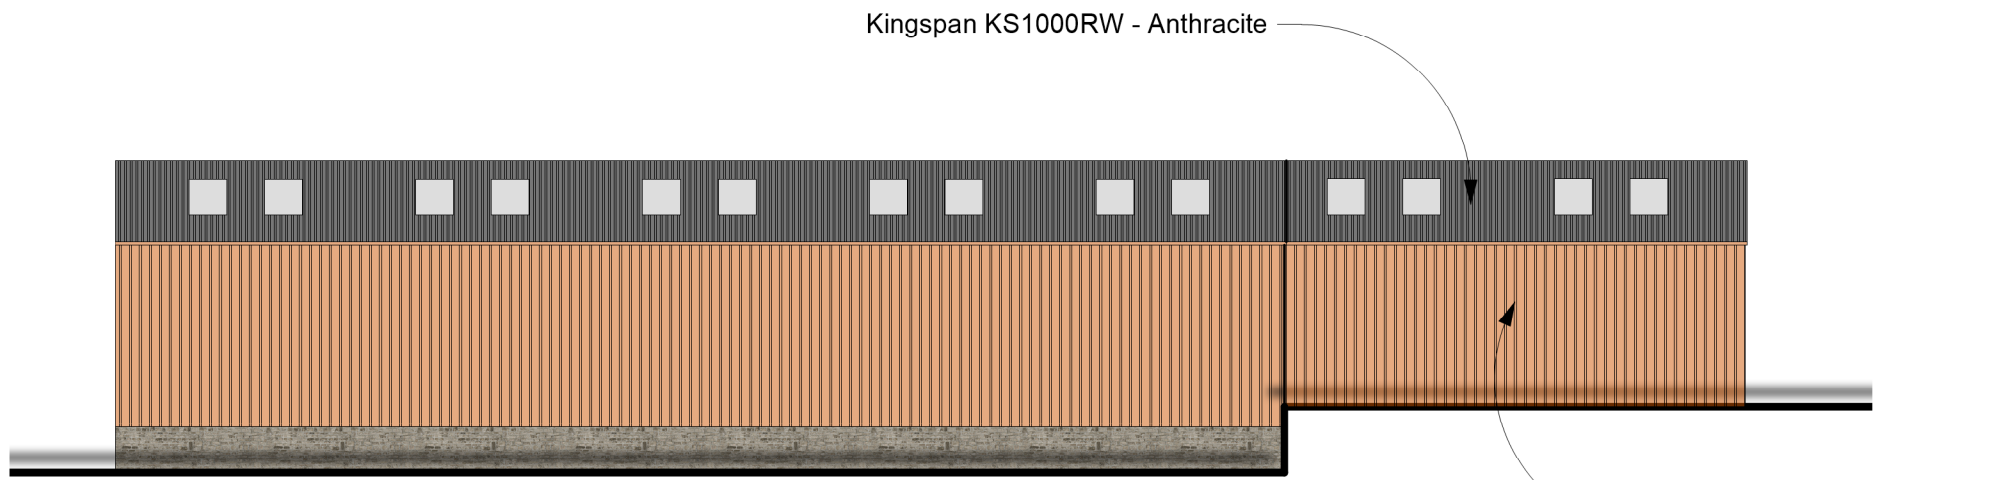


D **Proposed North Elevation**
Scale: 1:200

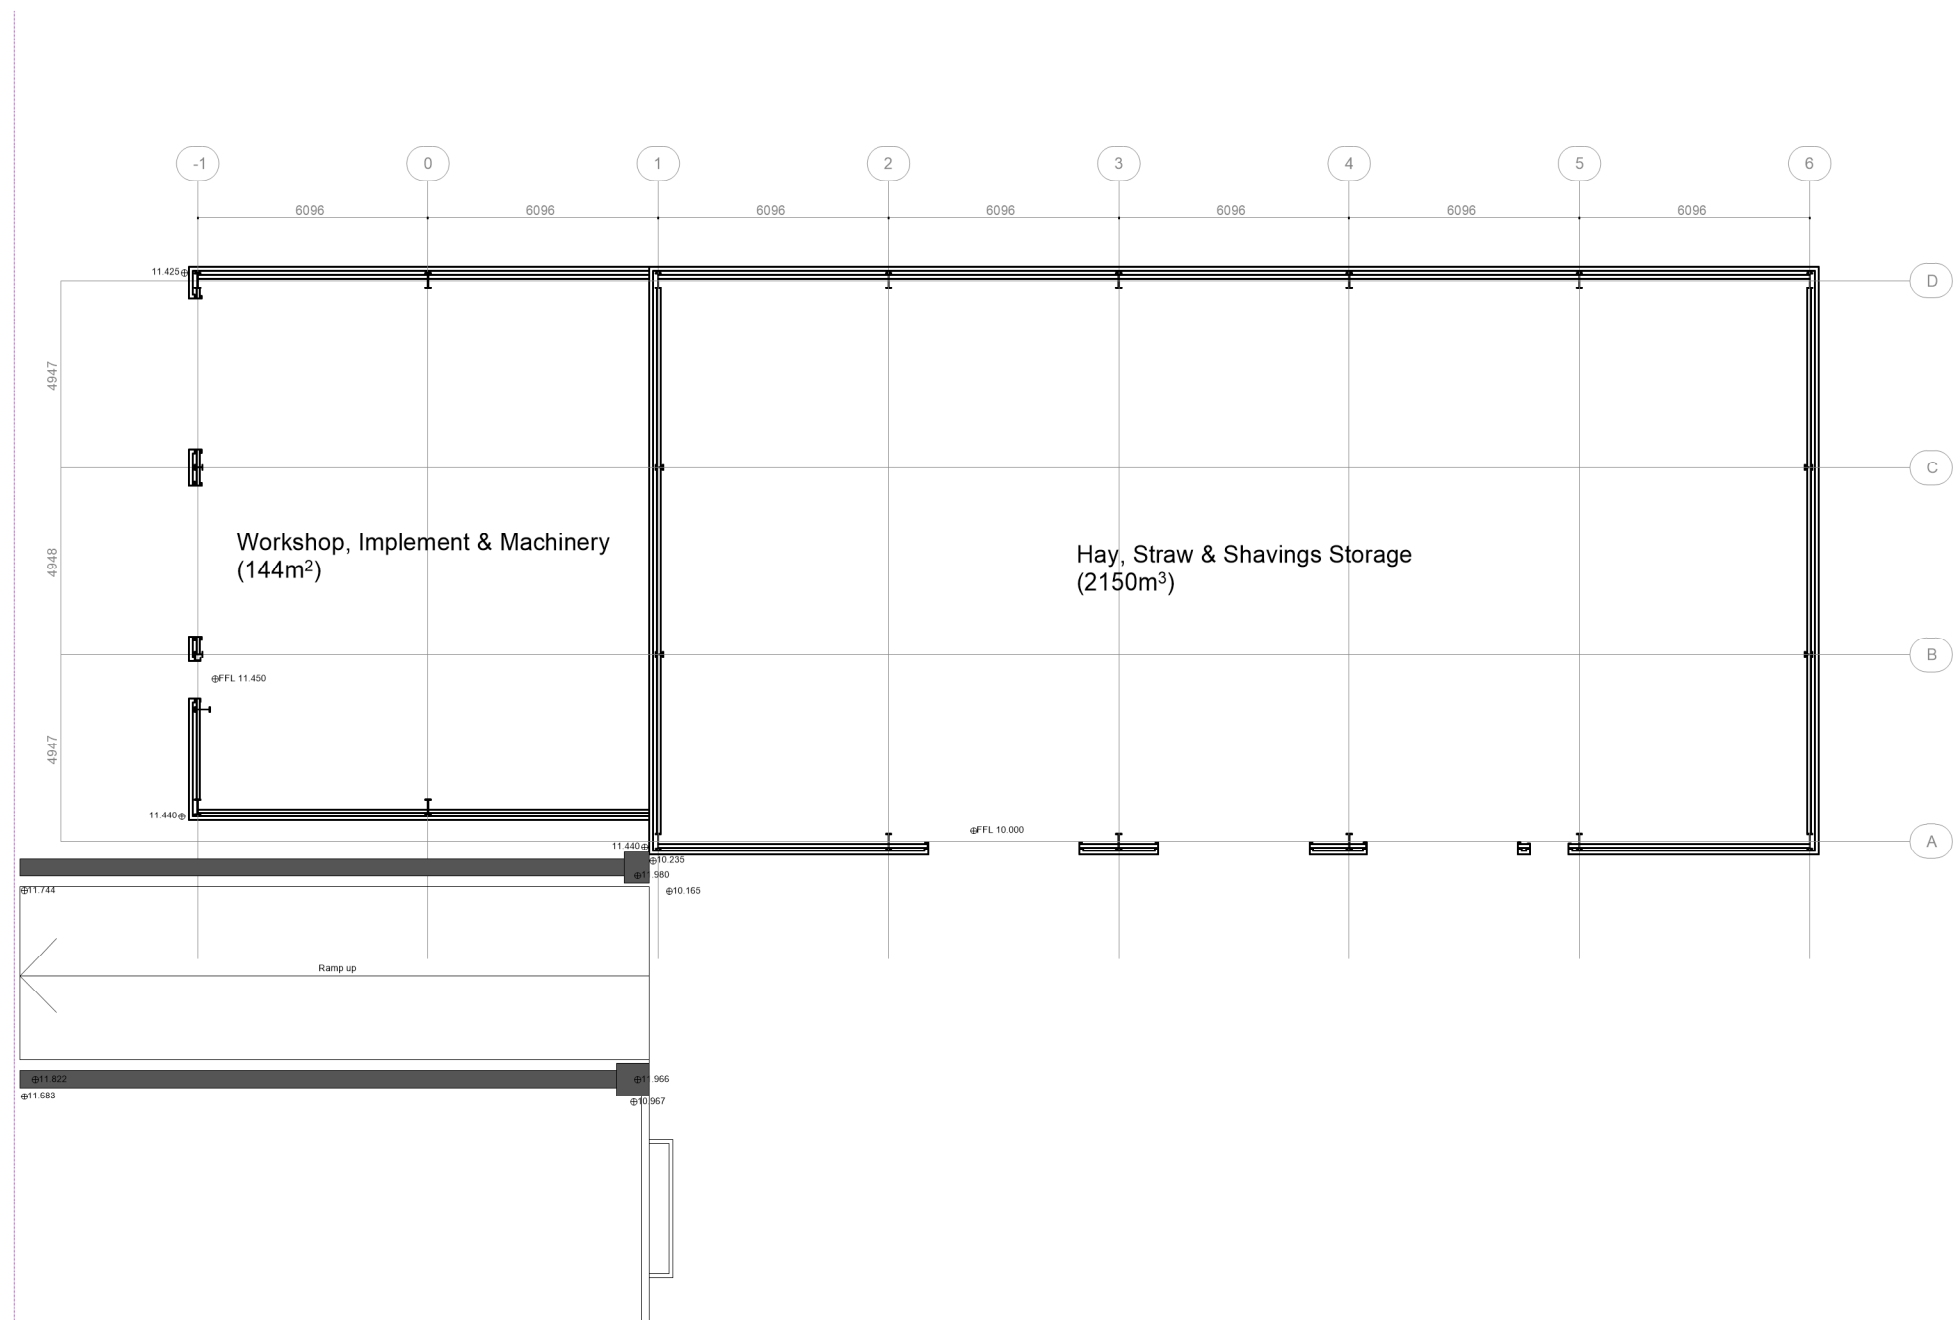

1 **Proposed Floor Plan**
Scale: 1:200

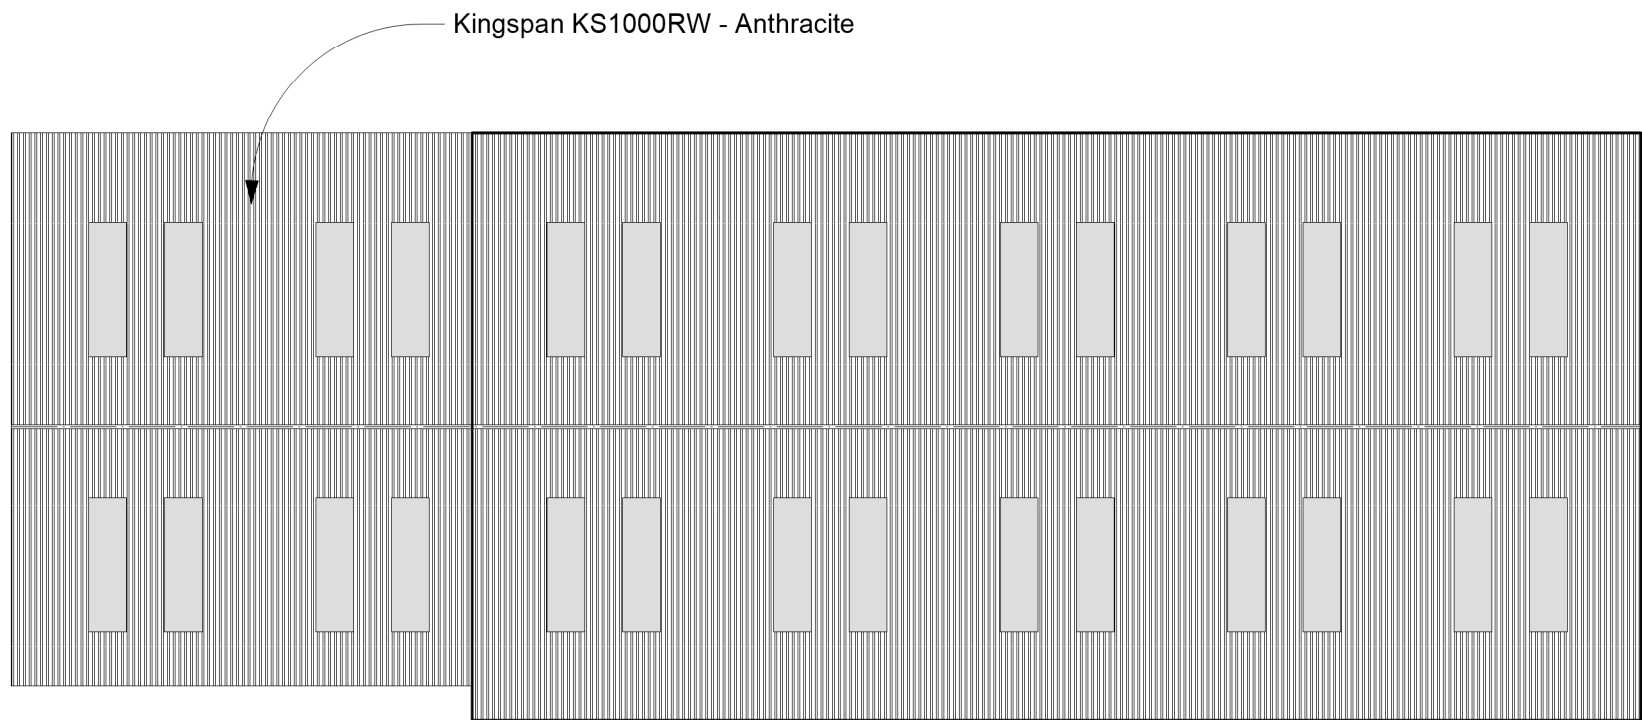

2 **Proposed Roof Plan**
Scale: 1:200

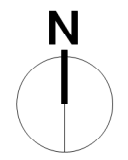

Note:
Noted areas and volumes are what was stated as beig required in the approved Design & Access Statement prepared by Graham Hislop BSc(Hons), MIRCS, FAAV, MIAgrM (Chartered Surveyor)

Rev	Description	Date
	Revision Schedule	

Drawing Status:
Planning

Client:
Mr R Richards

Project Title:
**Proposed Extension to Existing Agricultural Building
Land Opposite Wye Stud Farm
Dinedor
Hfds
HR2 6PE**

Drawing Description:
Proposed Drawing

Scale: As noted	Sheet Size: A1	Date: 23.04.2024
--------------------	-------------------	---------------------

Job No: 464	Drawing No: 102	Revision: .
-----------------------	---------------------------	----------------

LEADA ARCHITECTURAL LTD
The Heathers, 74 Ross Road, Hereford HR2 7RL
steve@leada.co.uk
07968 040963