



C Proposed Side Elevation
Scale: 1:100




A Proposed Front (Road) Elevation
Scale: 1:100



D Proposed Side Elevation
Scale: 1:100



B Proposed Rear Elevation
Scale: 1:100

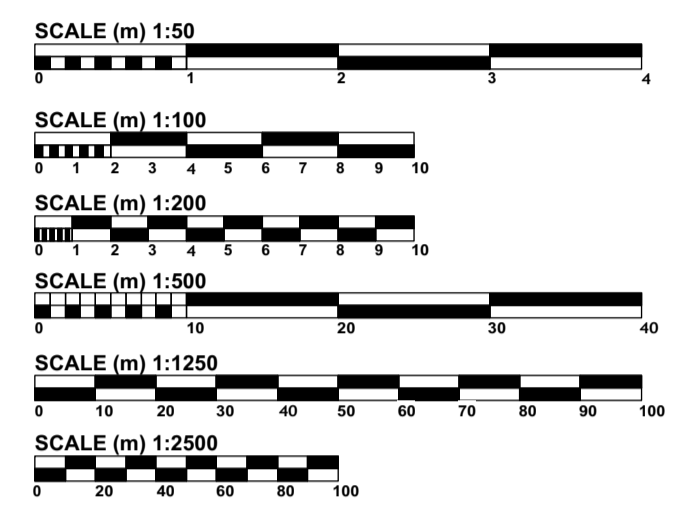

All figure dimensions and levels must be checked on site. Do not scale dimensions or levels from this drawing for the purpose of setting out or ordering components. If in doubt check with the consultant. All scales are as indicated below.

All drainage used by more than one dwelling is now a public sewer, if not previously adopted, and any building over or within 3 meters may require a "building over agreement" with Welsh Water. It will be the responsibility of the client to enter into this agreement.

Revisions

date	details

scales 1:50, 1:100 @ A1
date 12.02.2019 drawn by SV/jp

Proposed Development (Phase 2)
Land to rear of Faraday House
Madley Herefordshire


PLANNING
HOUSE TYPE 3 - 4 BED DETACHED
PLOTS 19 (HANDED), 20 (HANDED), 21, 22 (HANDED), 23
client
GJN Powell & AMC Powell

drawing no.
1202-05


© copyright

John Phipps
Architectural Consultant

Bank Lodge
Coldwells Road Holmer Hereford HR1 1LH
01432 276424
Email: johnhipps994@btinternet.com

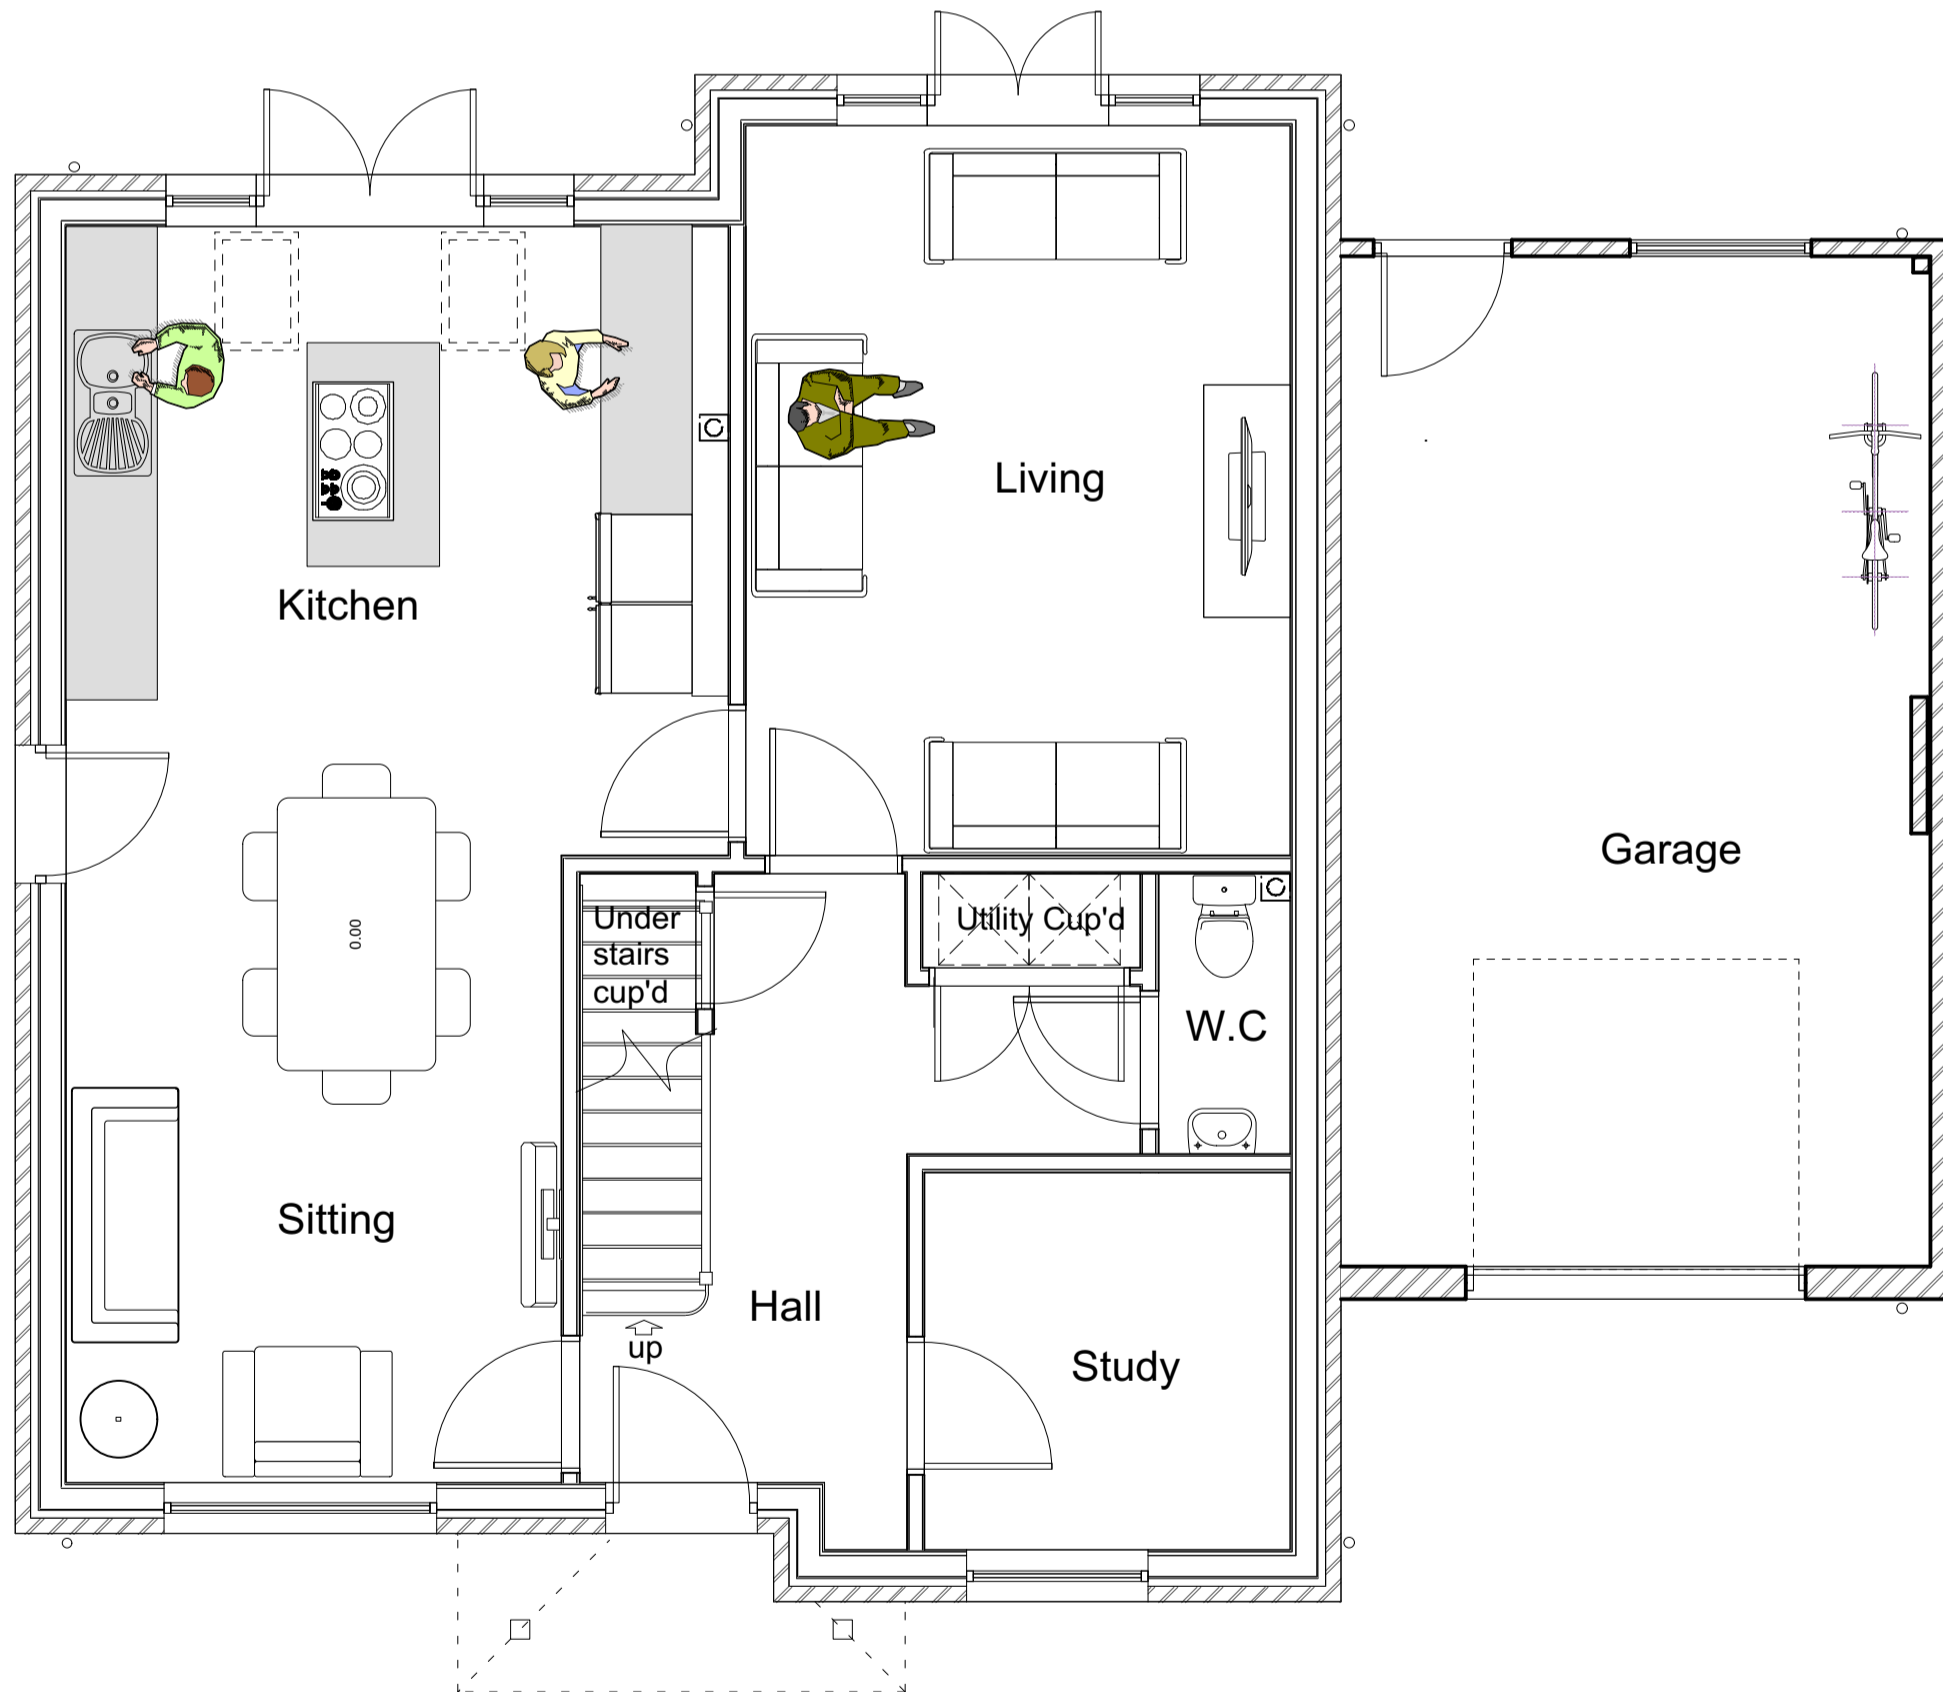

1 Proposed Ground Floor Plan
Scale: 1:50

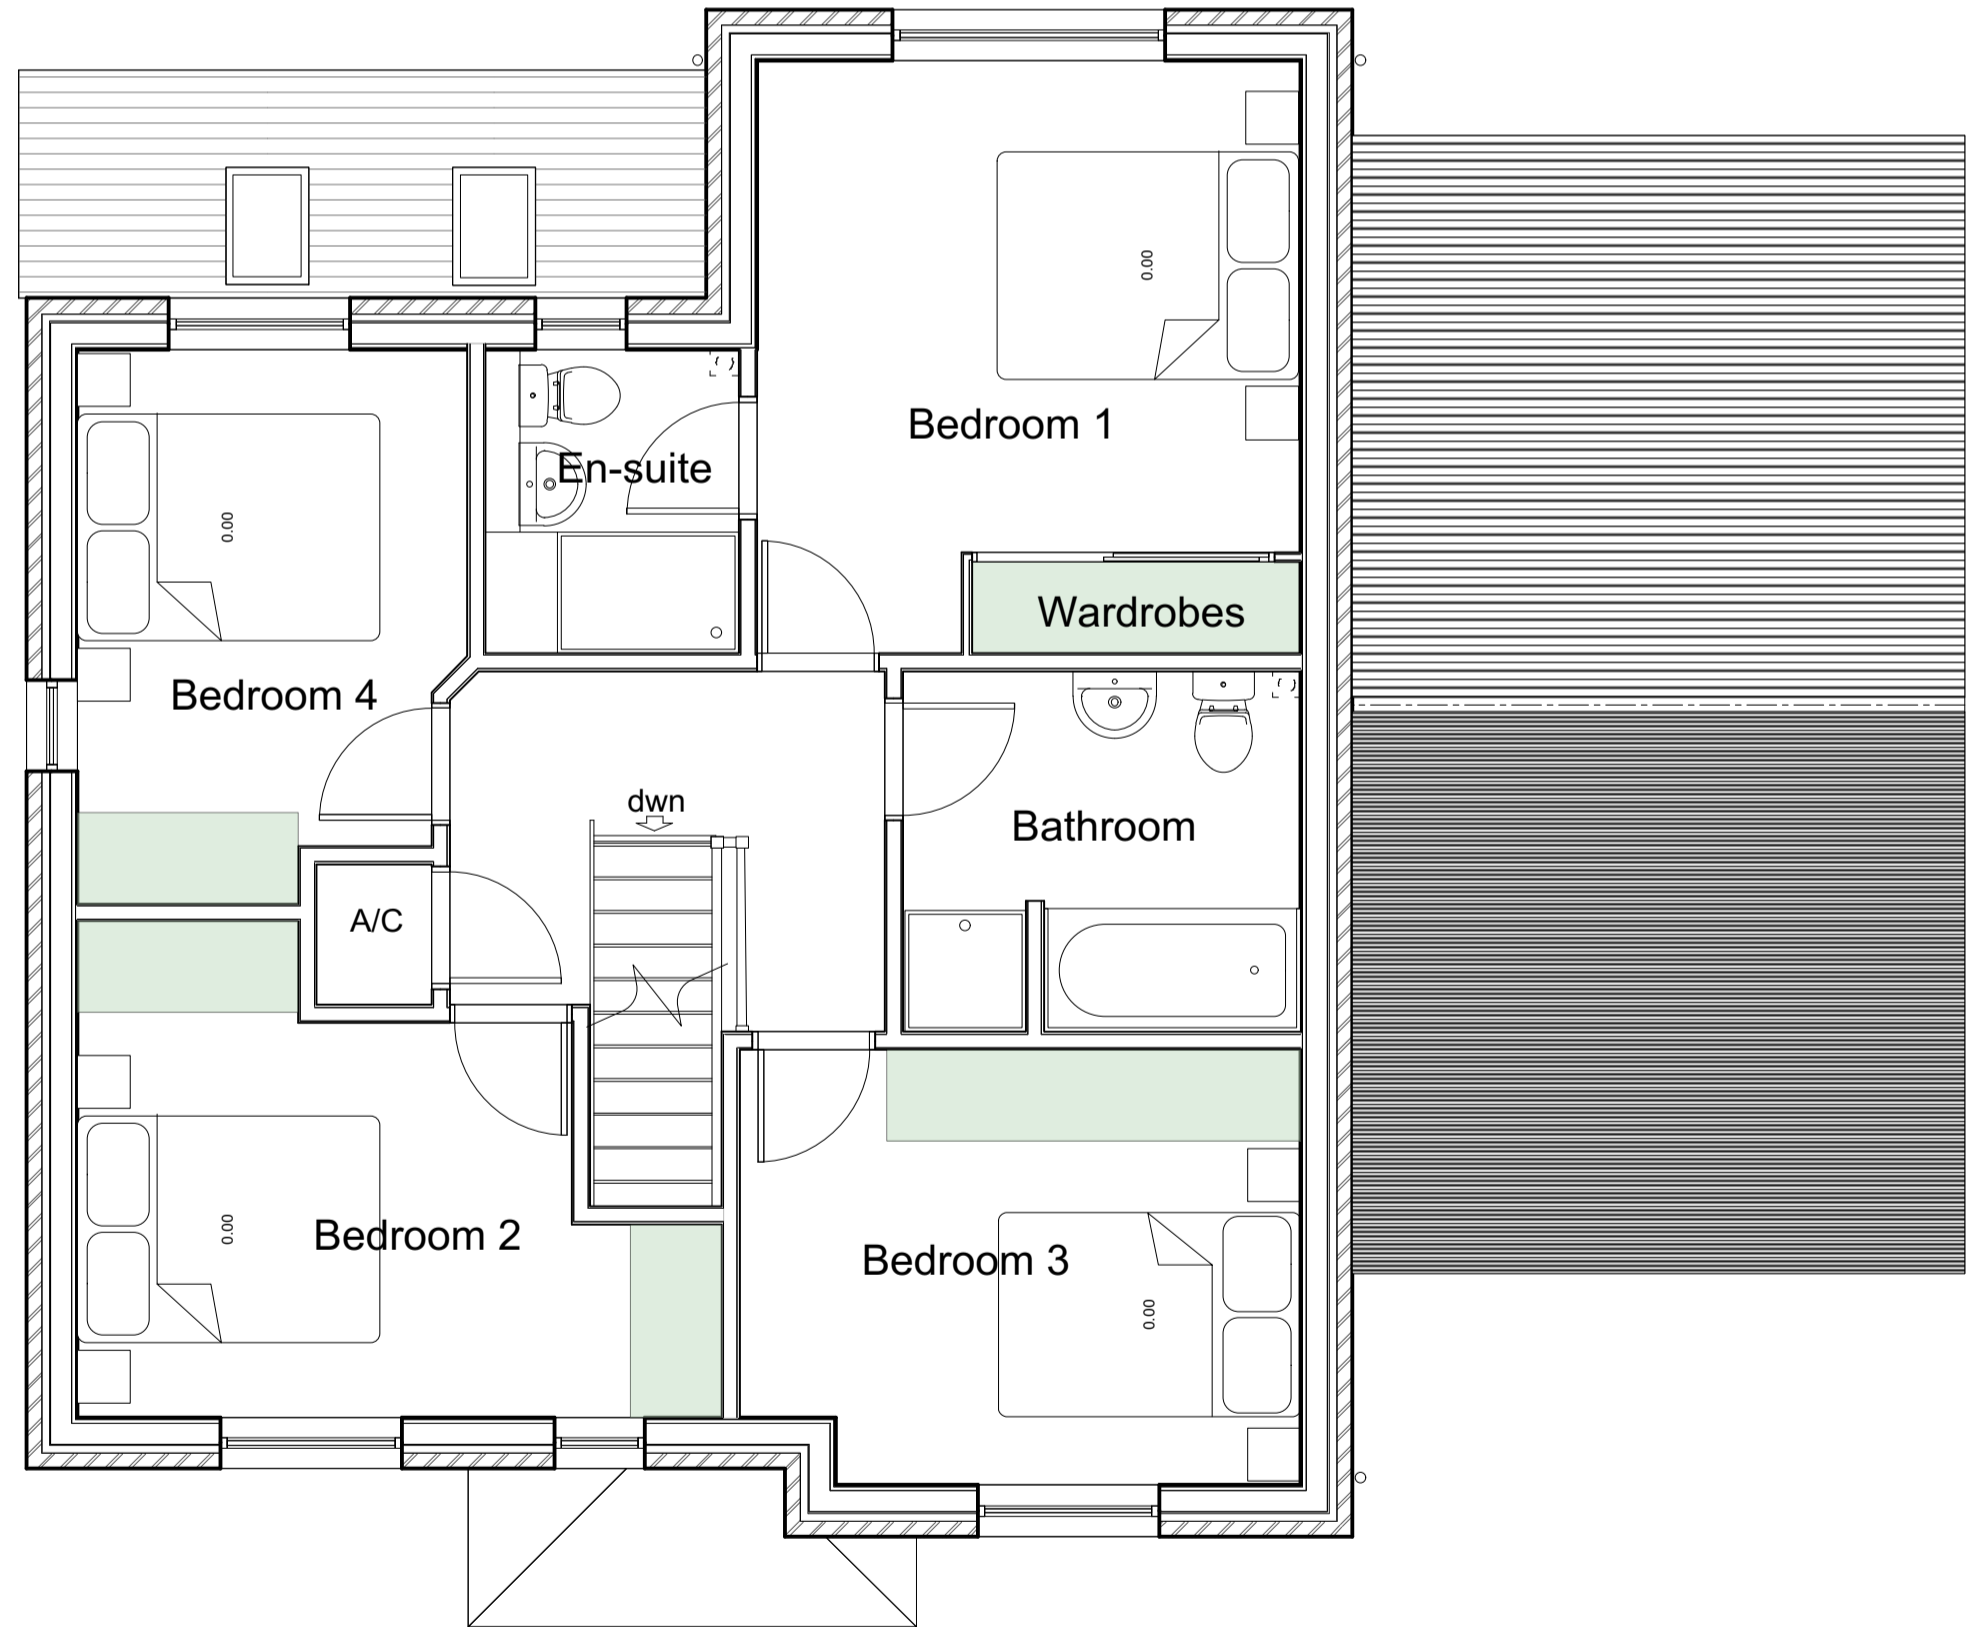

2 Proposed First Floor Plan
Scale: 1:50