




Section XX / northwest elevation

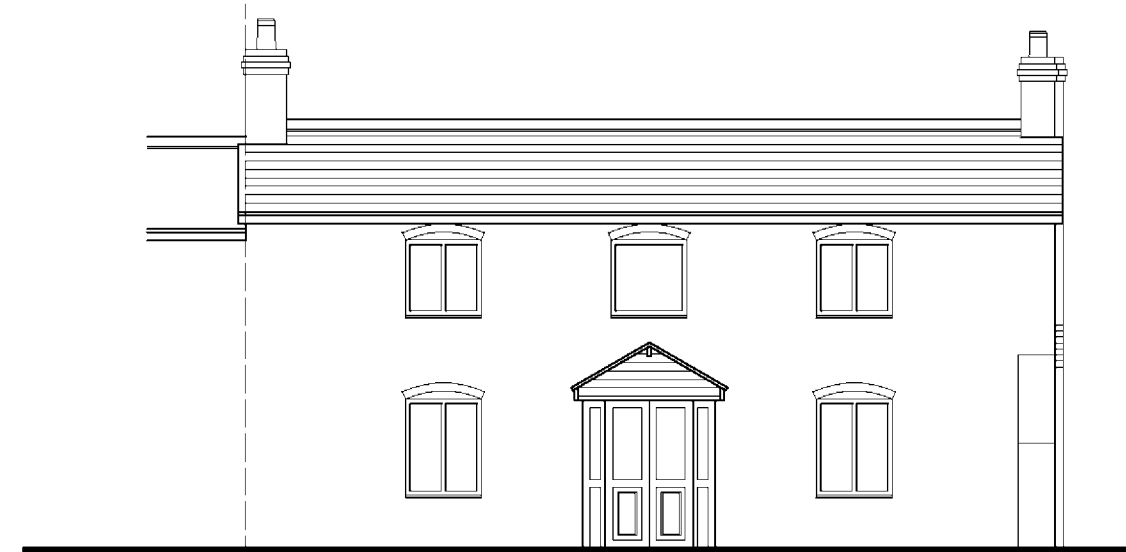


Southwest elevation

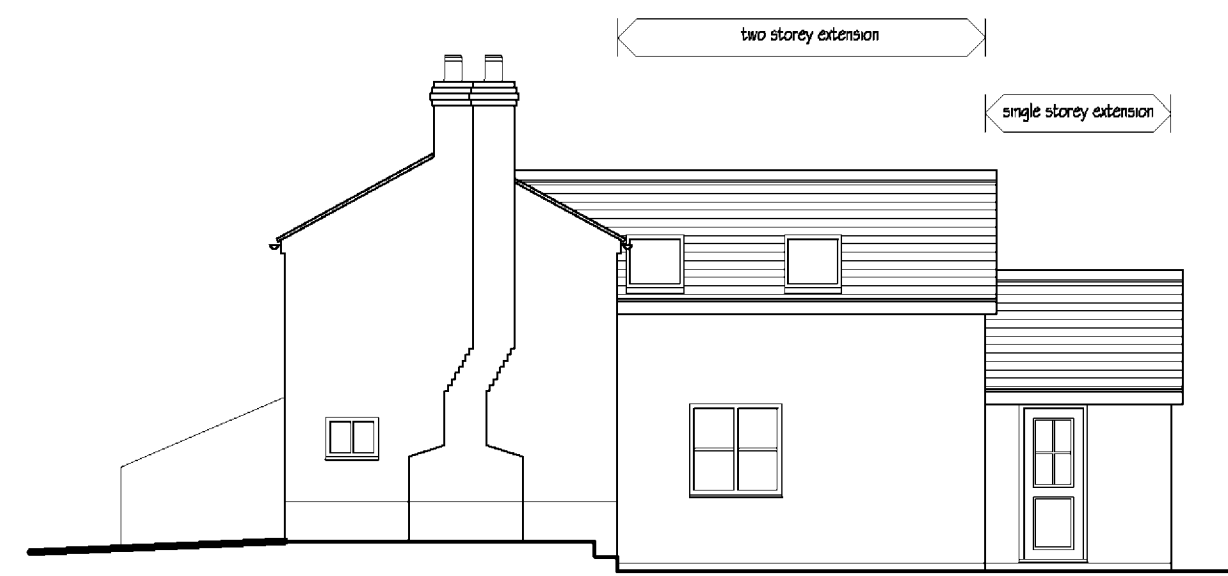


Southeast elevation

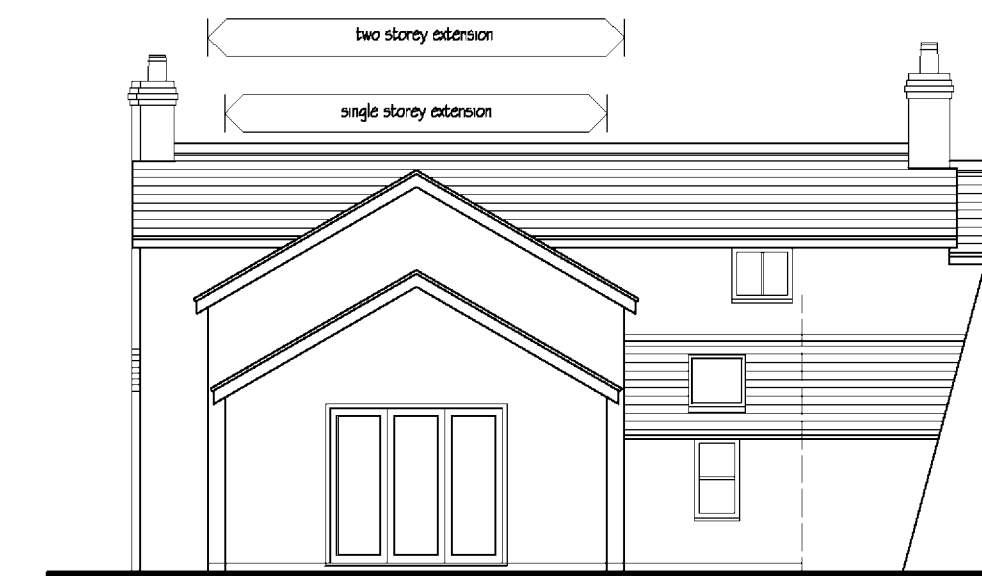


Northeast elevation

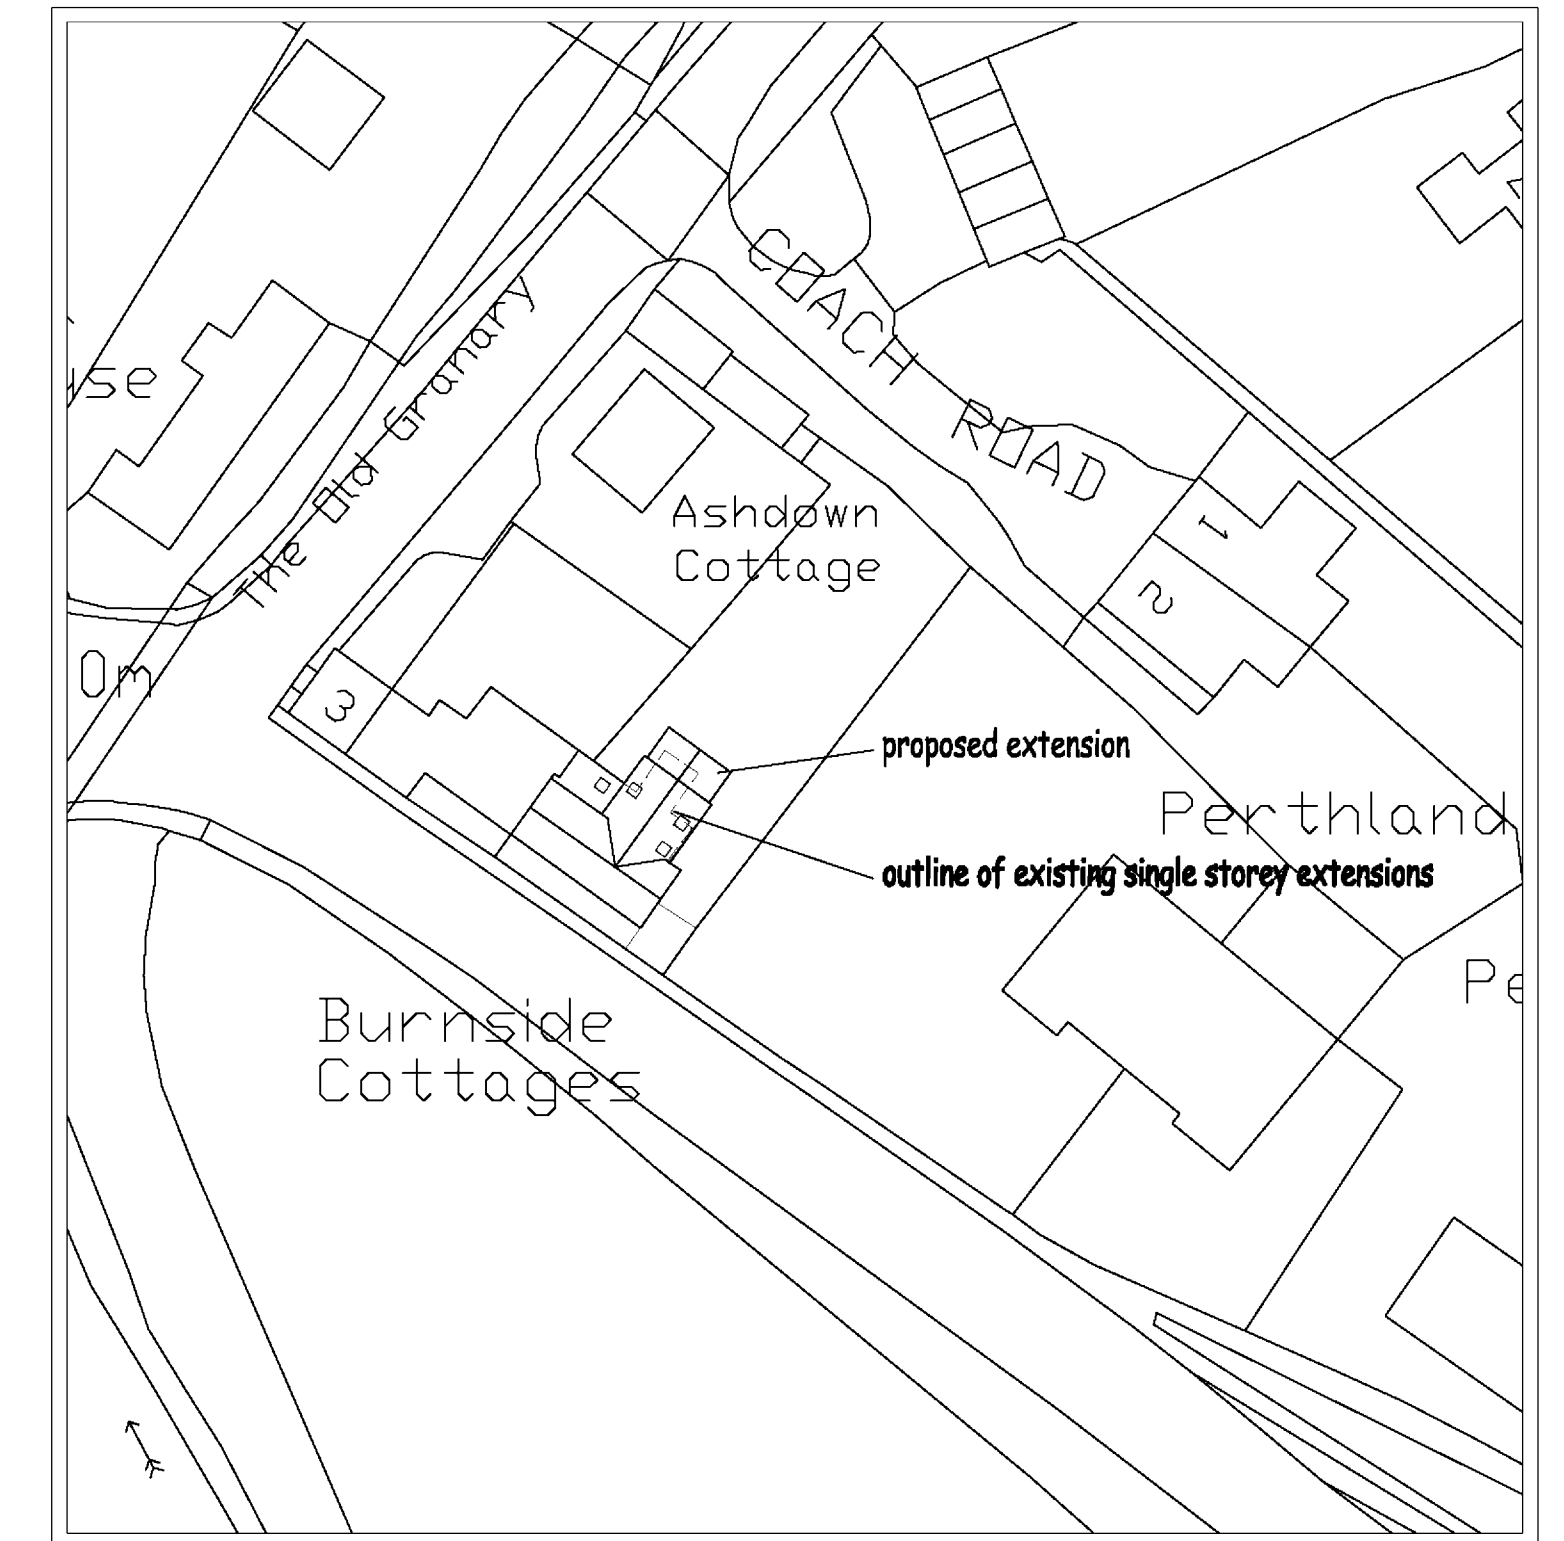

Proposed Block Plan 1:500

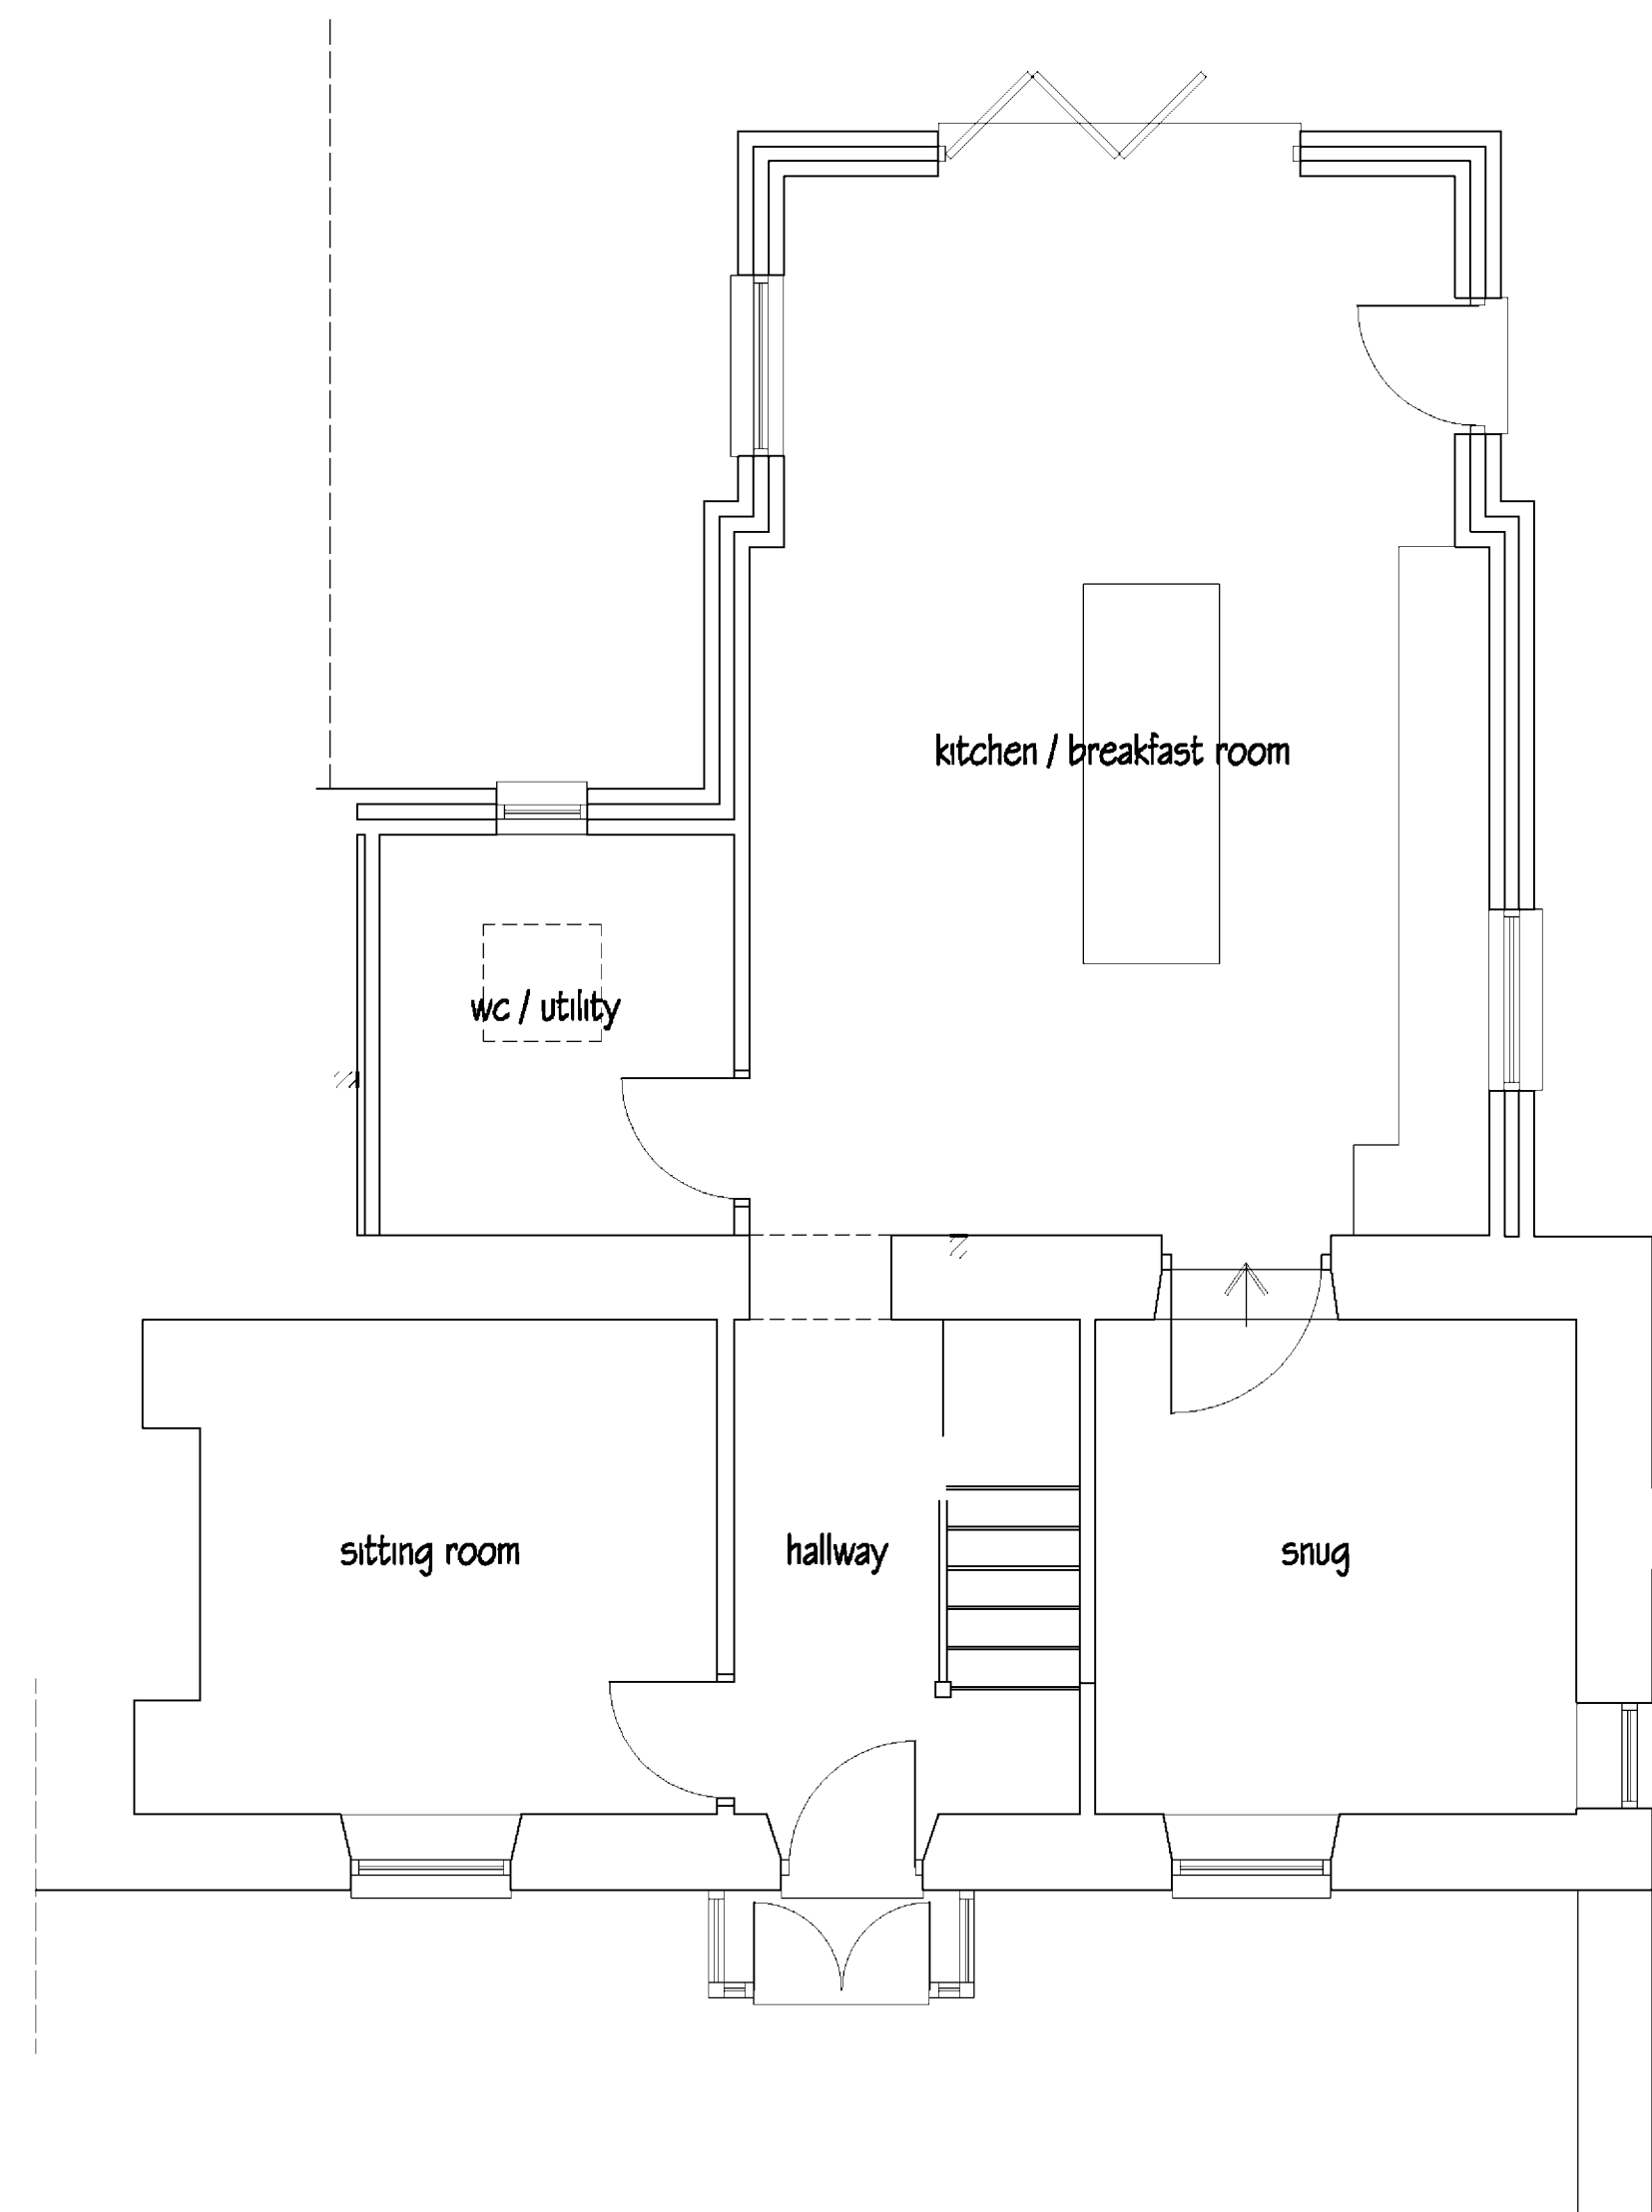

Ground floor plan

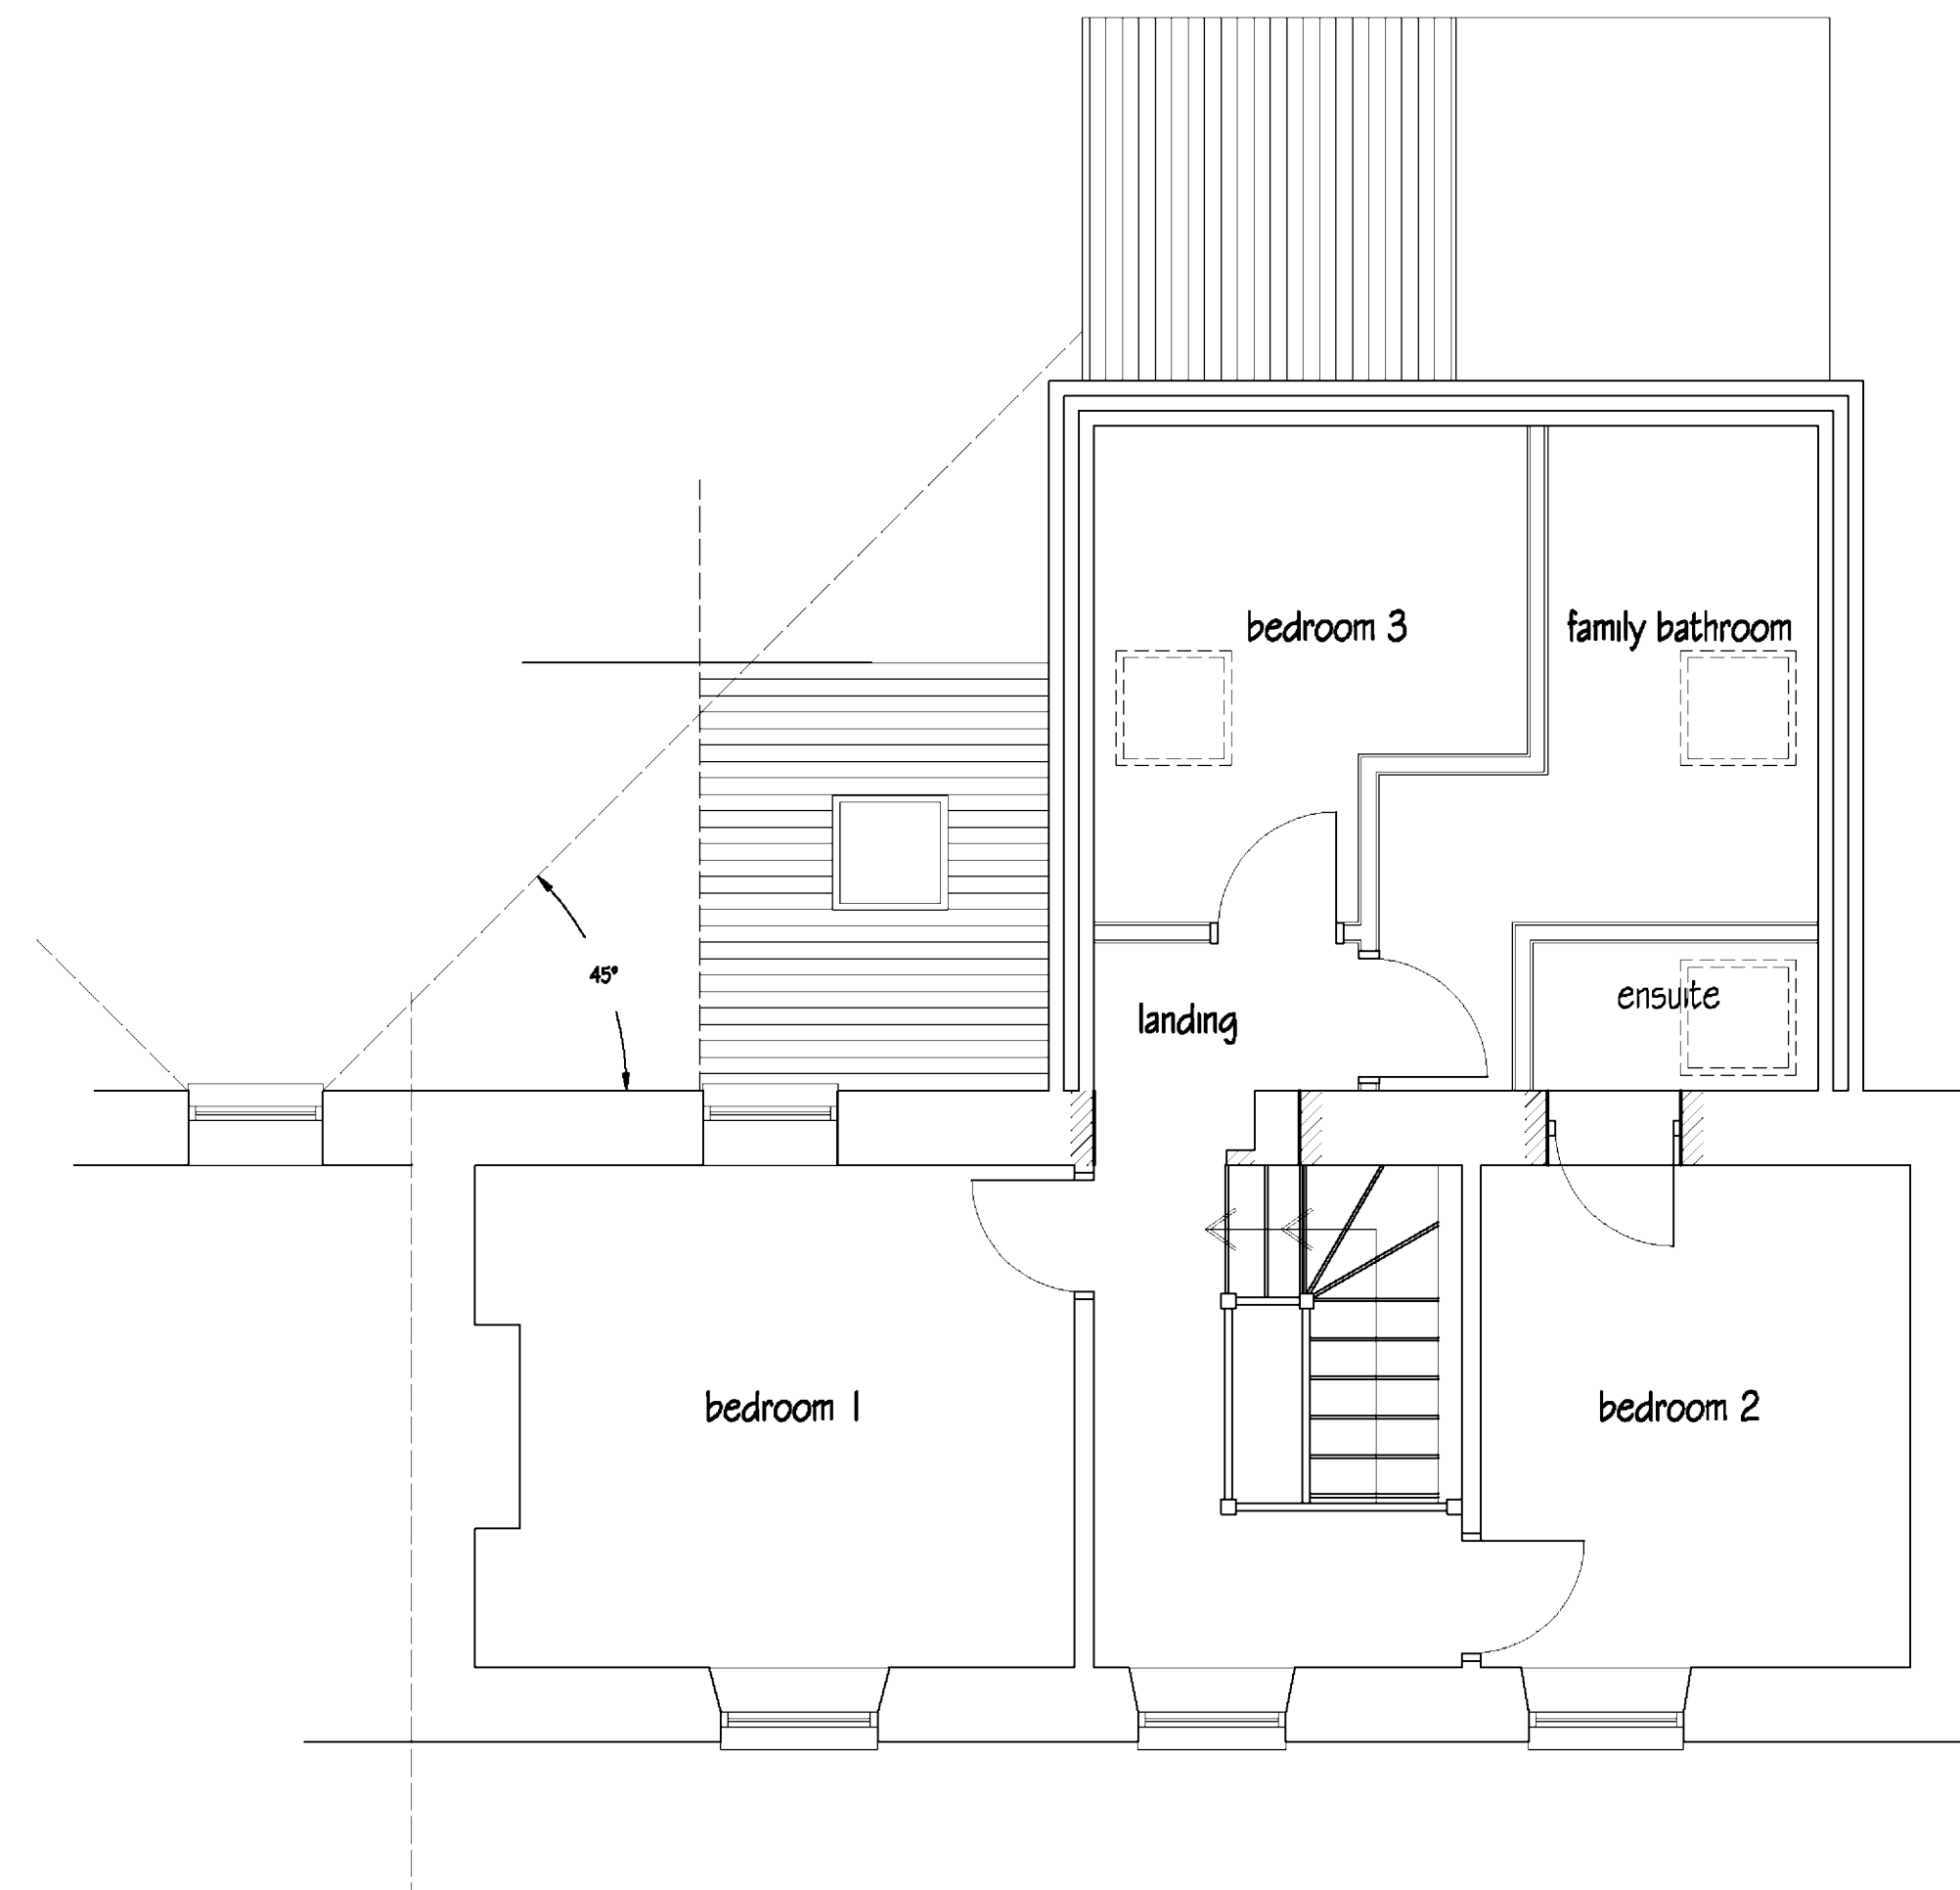

First floor plan



REV: C 031114 scheme revised following consultation with planning officer
REV: B 170914 dimensions added
REV: A 010914 clients amendments and Block plan added

1. This drawing is copyright and its use or reproduction without the written permission of Darren Mills is prohibited.
2. Due to unavoidable inaccuracies during the reproduction process, these drawings should not be used. Where dimensions are critical Darren Mills should be requested to confirm dimensions based on survey information. Scales appearing on this drawing are for indicative purposes only.
3. All dimensions and particulars to be checked on site, any discrepancy to be reported to Darren Mills before work commences.
4. No responsibility will be accepted for any work of construction undertaken prior to the receipt of statutory approval, or subsequently when work is not in strict accordance with the drawings.
5. All the dimensions are to be taken as indicated unless otherwise stated.
6. Client / Builder to check prior to commencement on site for any services that may impact building works at high level, above, and below ground level.
7. All work based on good working practice and accredited construction details.

Darren Mills RIBA Architect

The Toll House, Rosehill, Llangedog, Carmarthenshire SA19 8NF
T: 01550 777982 M: 07977 128055 E: dcmills@dmarchitect.co.uk

PROJECT: **1 Burnside Cottages**
The Lea
Nr. Ross on Wye

TITLE: **Proposed alterations & extension**

CLIENT: **John Shaw & Carol Quirk**

SCALE: **1:50 & 1:100 @ A1** DWG NO:

DATE: **August 2014**

DRAWN: **DJM**

BCL.14.02C