





2 PROPOSED FIRST FLOOR
1:50 @ A1 / 1:100 @ A3

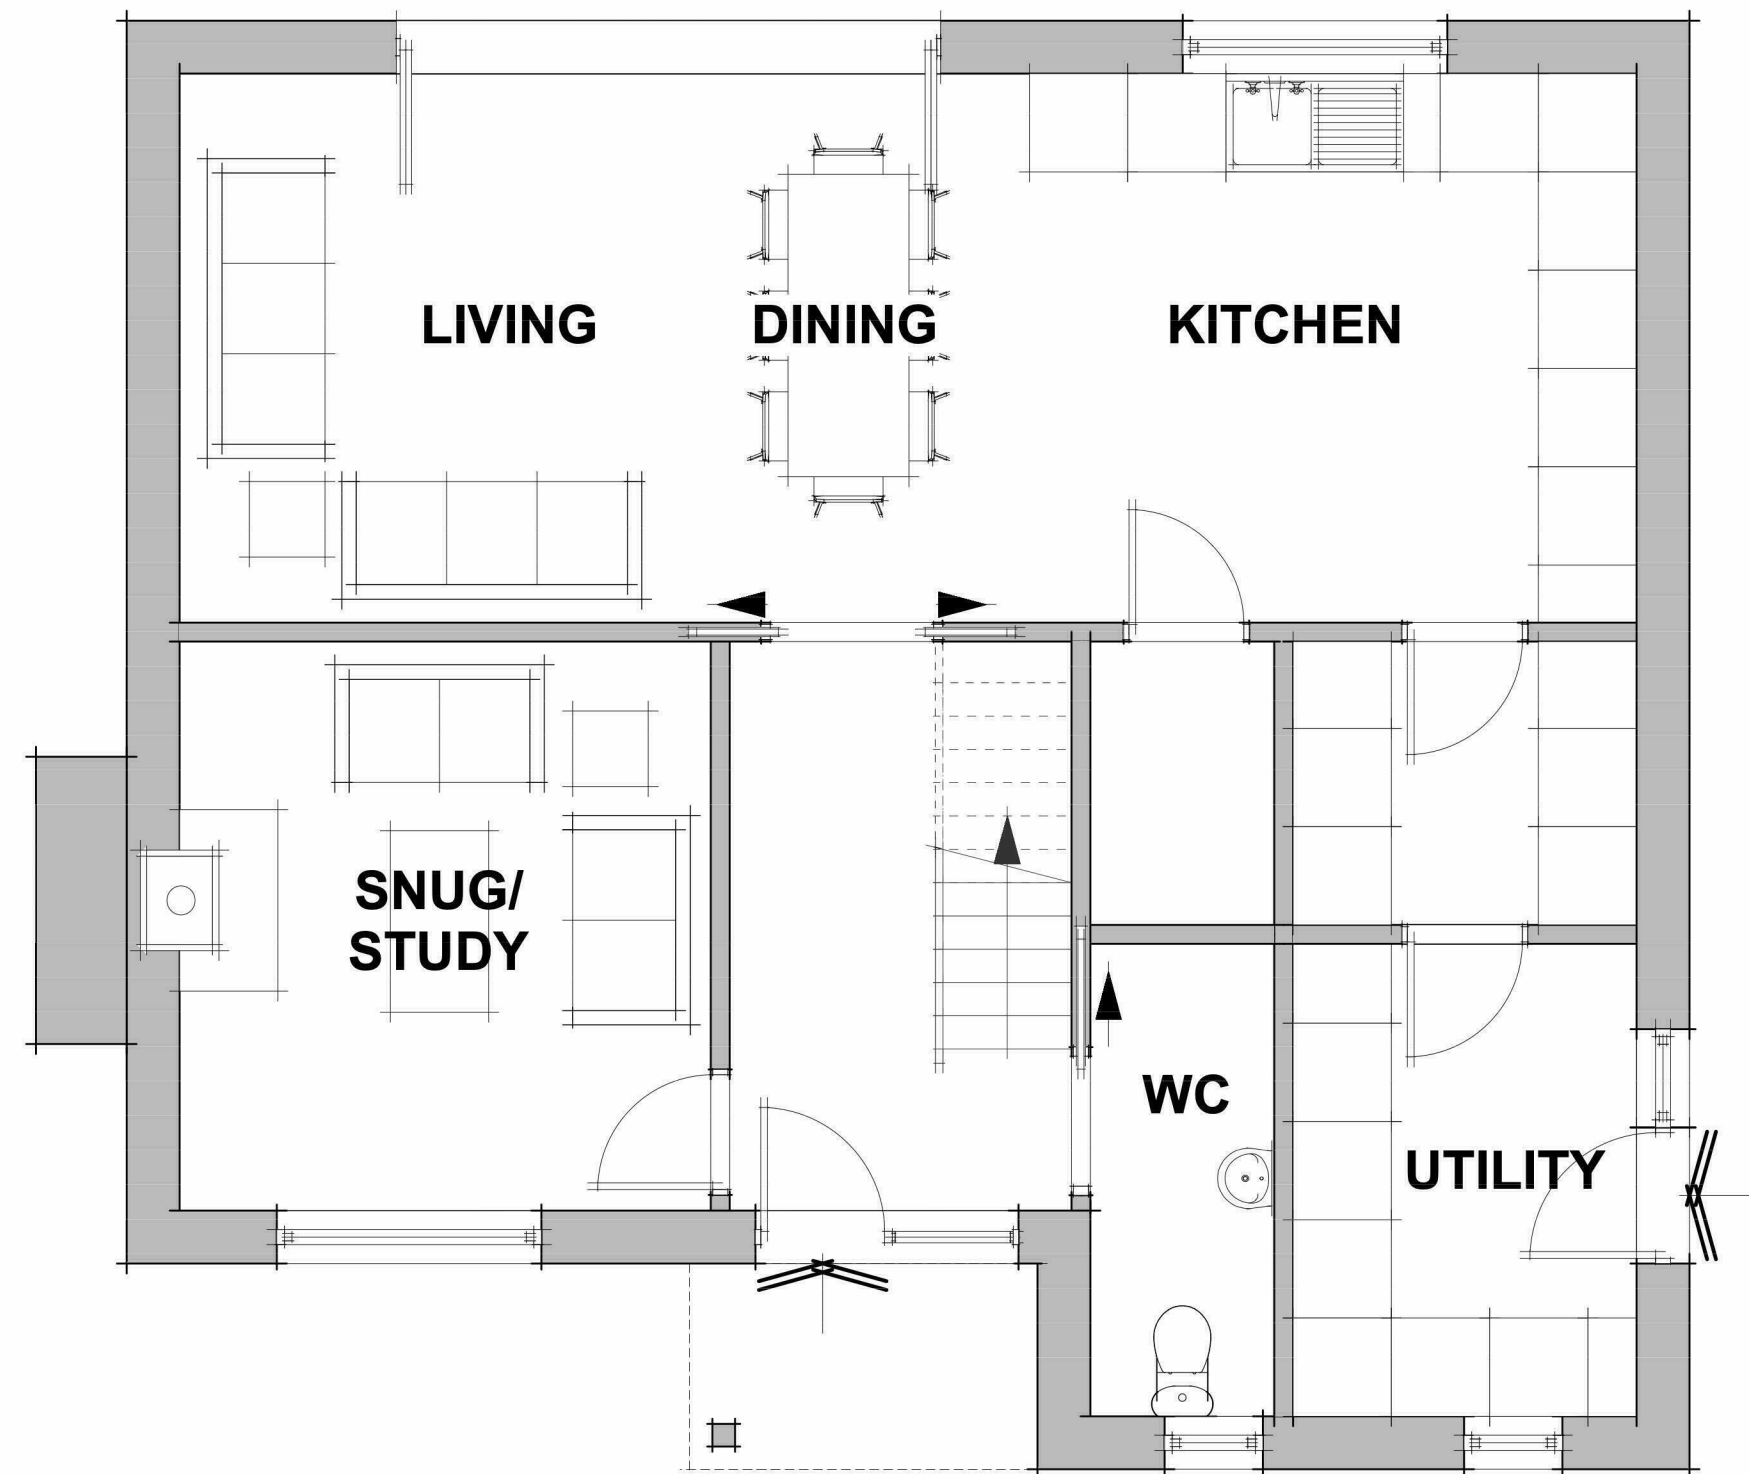

1 PROPOSED GROUND FLOOR
1:50 @ A1 / 1:100 @ A3

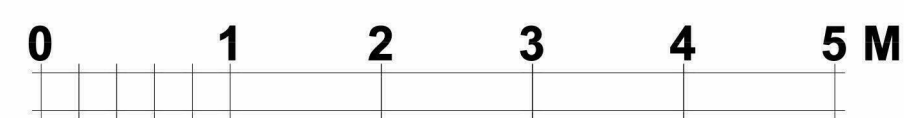

3 PROPOSED FRONT ELEVATION
1:100 @ A1




4 PROPOSED REAR ELEVATION
1:100 @ A1




5 PROPOSED SIDE ELEVATION
1:100 @ A1



6 PROPOSED SIDE ELEVATION
1:100 @ A1

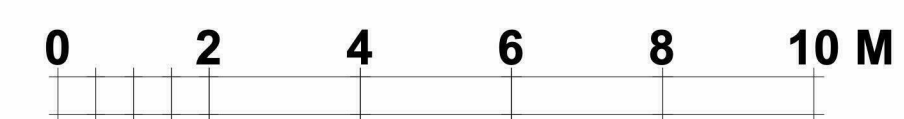

- 1 Do not scale off this drawing.
- 2 Any discrepancies to be referred to the Architect.
- 3 This drawing is to be read in conjunction with all relevant specifications and other drawings issued by the Architect, and other specialists.
- 4 This drawing is copyright and is not to be reproduced without RRA permission.
- 5 IF IN DOUBT, ASK.

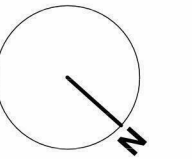

GIFA
UNIT B
4 BEDROOM DWELLING
GROUND FLOOR
78 SQ.M
FIRST FLOOR
78 SQ.M
TOTAL
156 SQ.M

UNIT B

Revision	Description	Date	Check	Rev
----------	-------------	------	-------	-----



RRA Architects Ltd
WorkHeref: 4 - 5 High Town
Hereford
HR1 2AA
T 01432 278707
E info@rraarchitects.com

www.rraarchitects.com

London T 0203 130 0398	Hereford T 01432 278 707
Ludlow T 01584 519 747	Gloucestershire T 01242 269374

Client :
MR J RICHARDS
Project :
LAND AT CROSSWAYS, PETERCHURCH

Drawing Title :
PROPOSED DWELLING B

Status PLANNING	Date DEC 2022	Drawn By TF
Drawing No. 4405 P(0) 005	Revision -	Scale AS NOTED