




1 Do not scale from this drawing.
2 Any discrepancies to be referred to the Architect.
3 This drawing is to be read in conjunction with all relevant Specifications and other drawings issued by the Architect, Structural Engineer and other Consultants or Specialists.
4 This drawing is copyright and is not to be reproduced in part or whole without prior expressed permission of Thomas Studio Ltd.

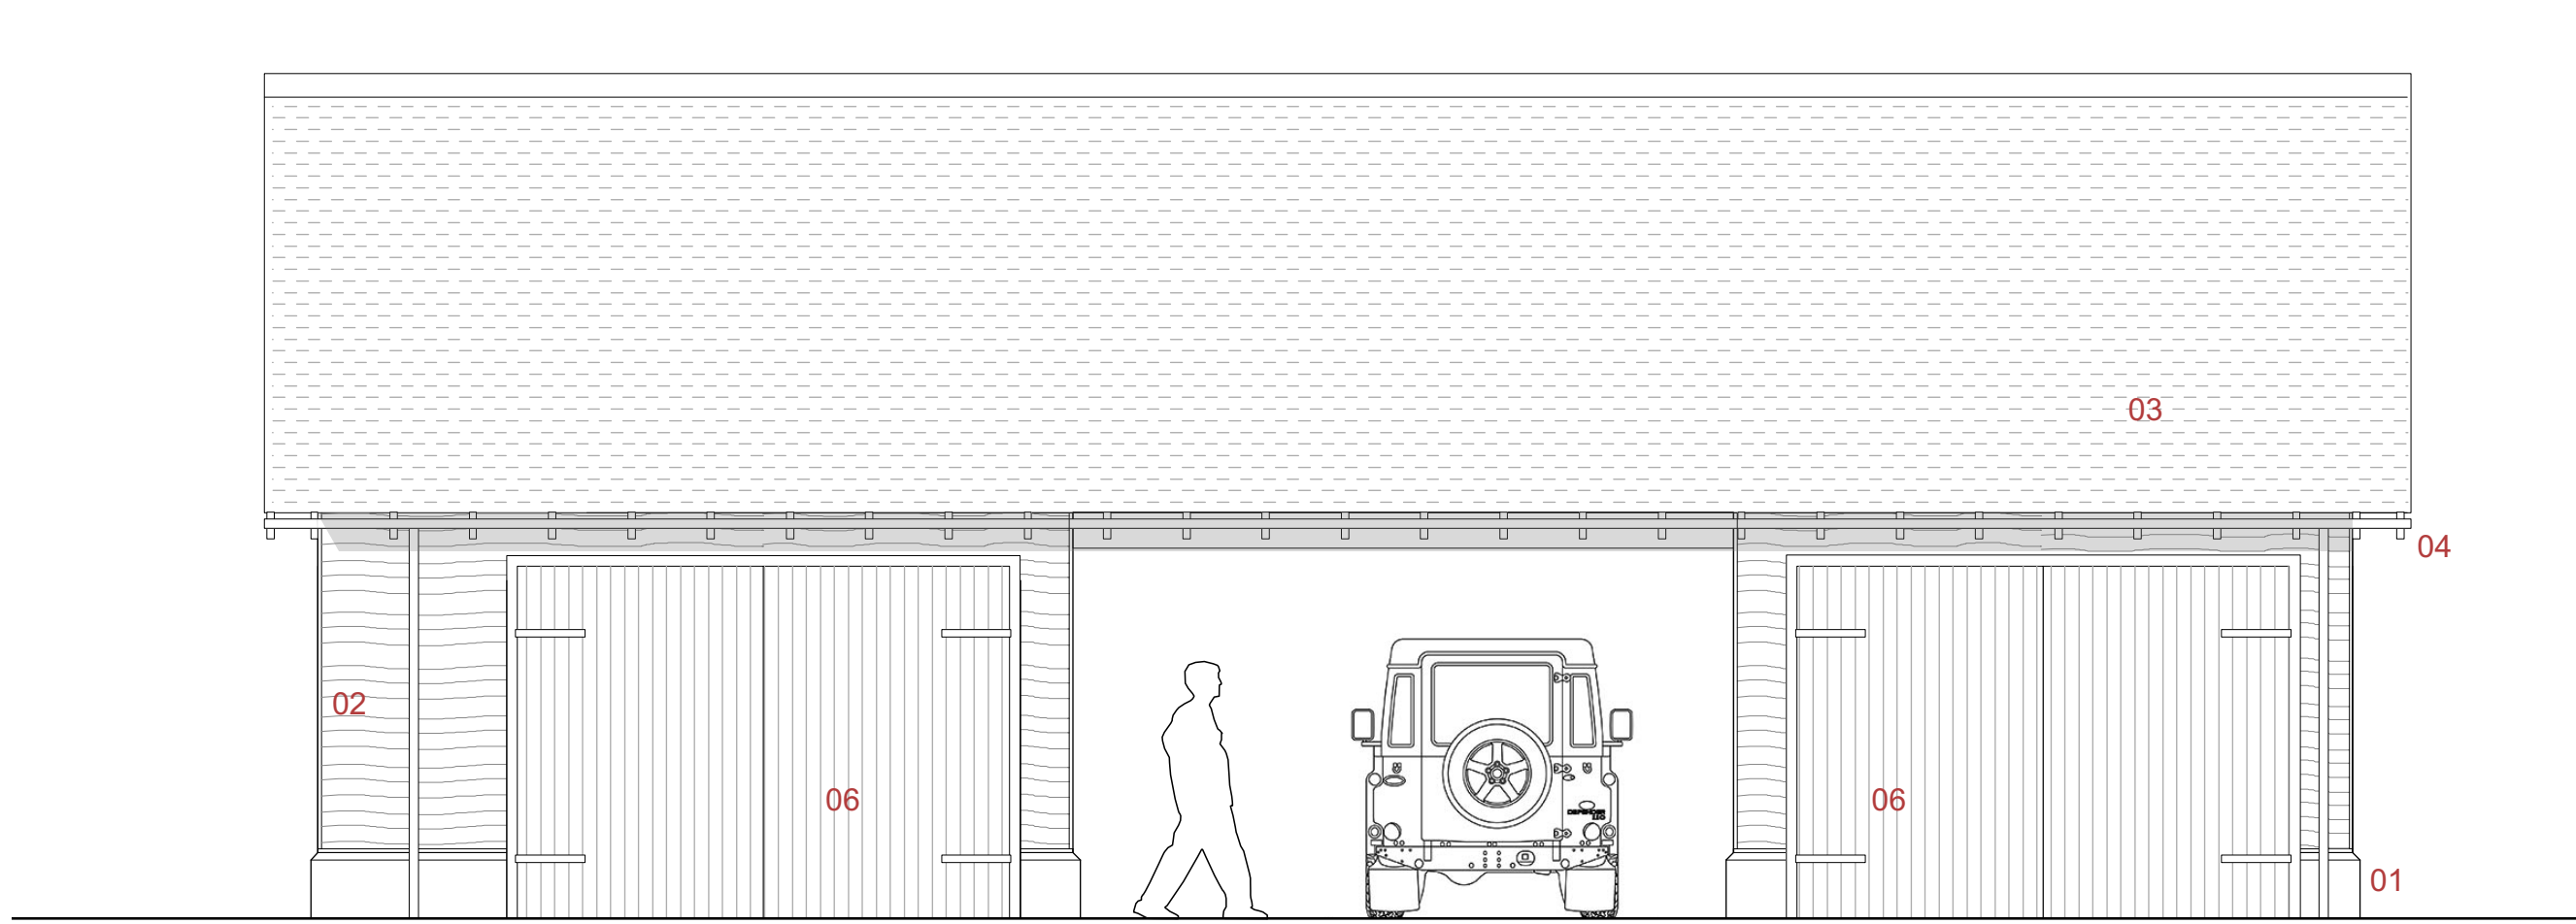


West Elevation

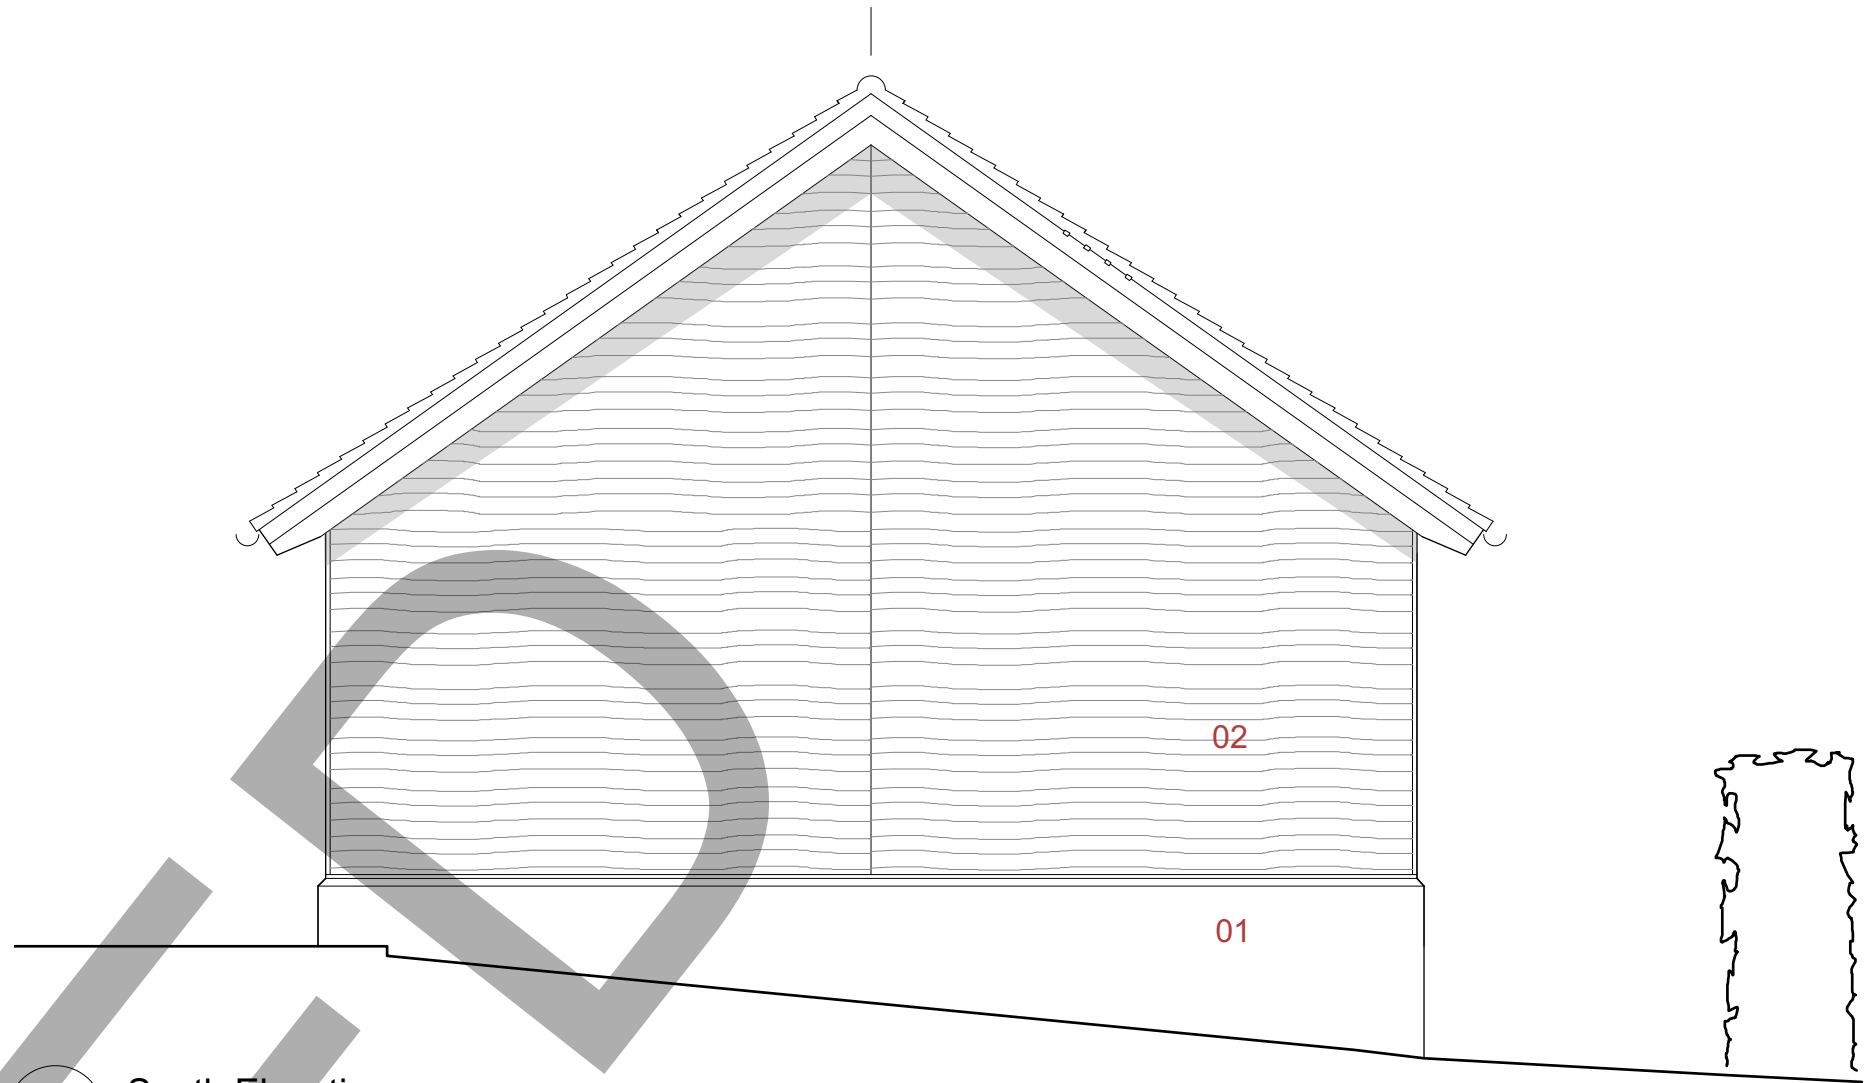


South Elevation

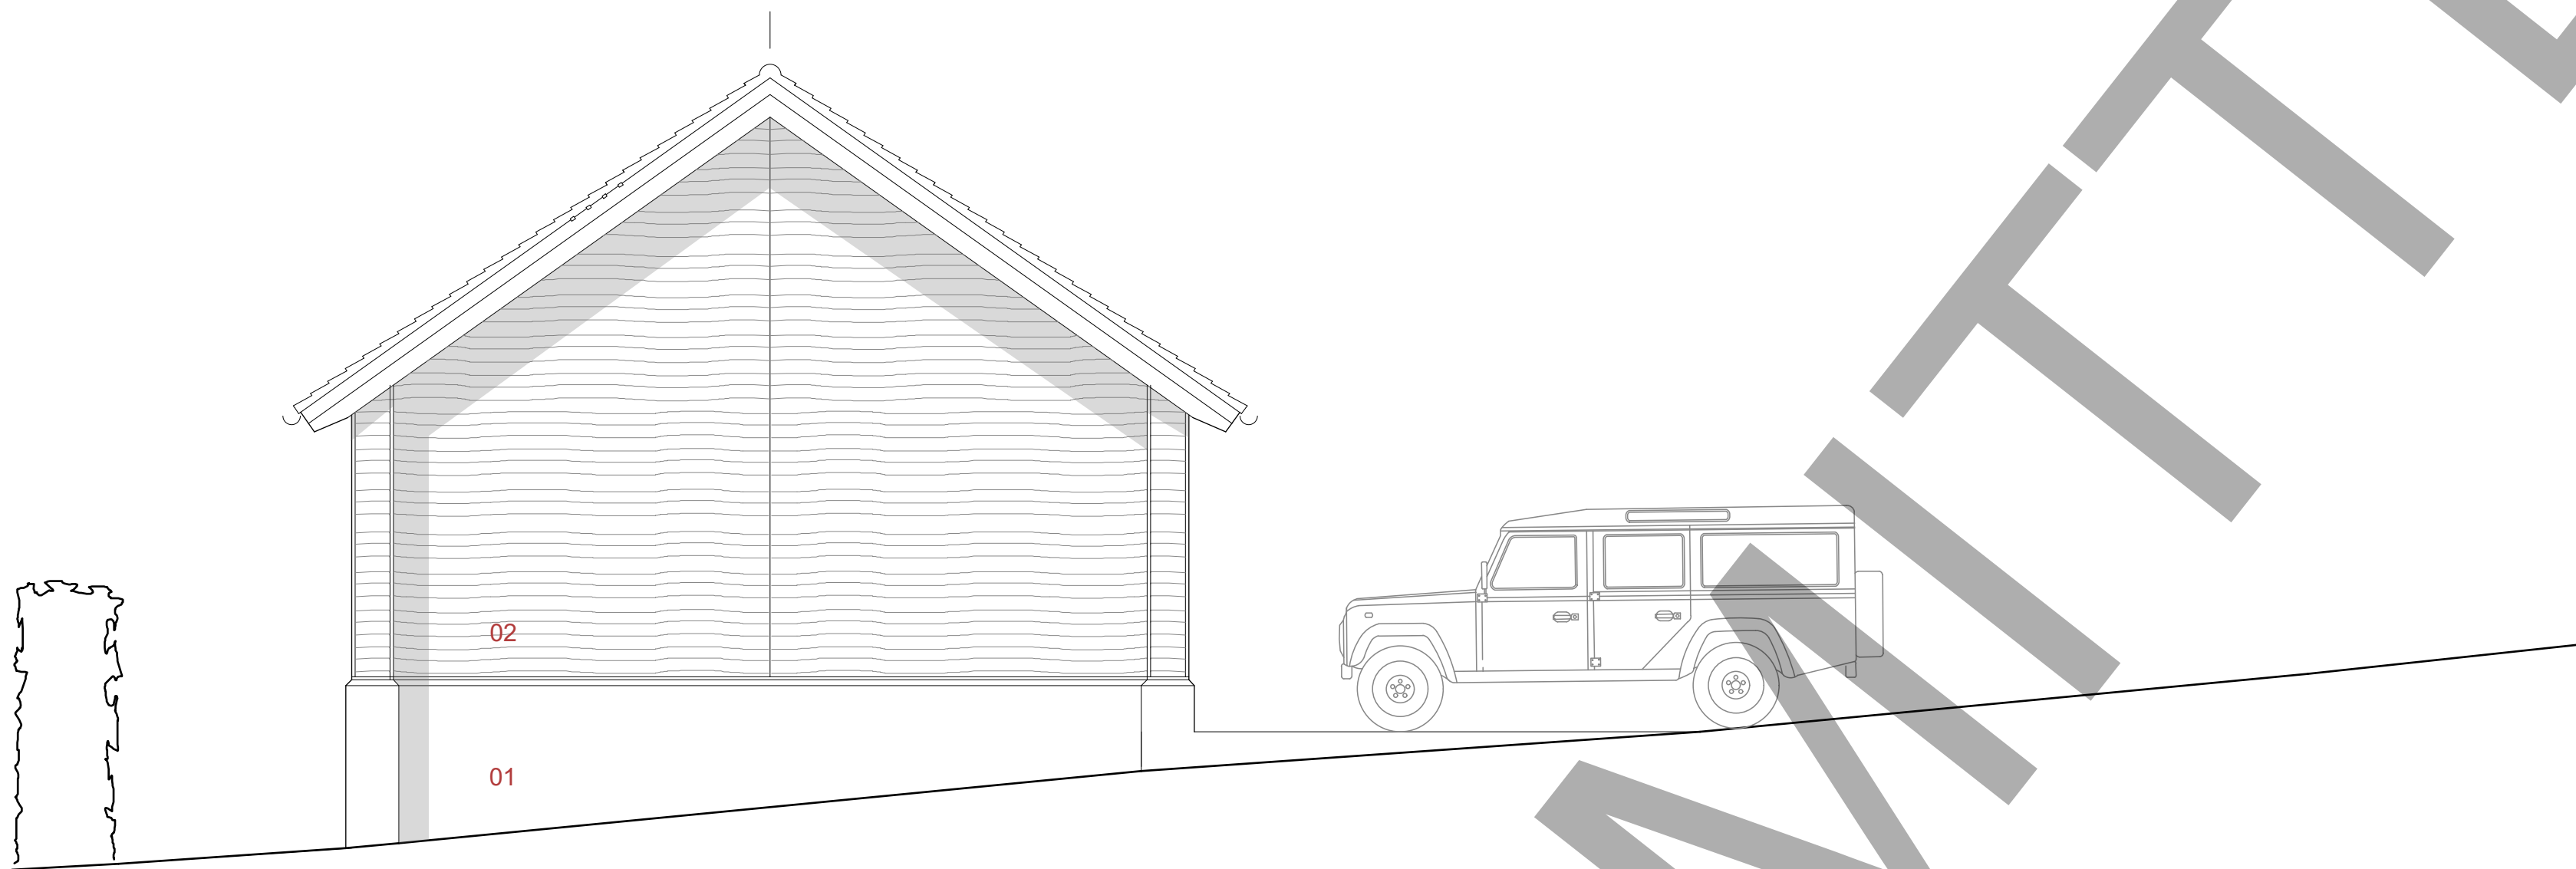

North Elevation

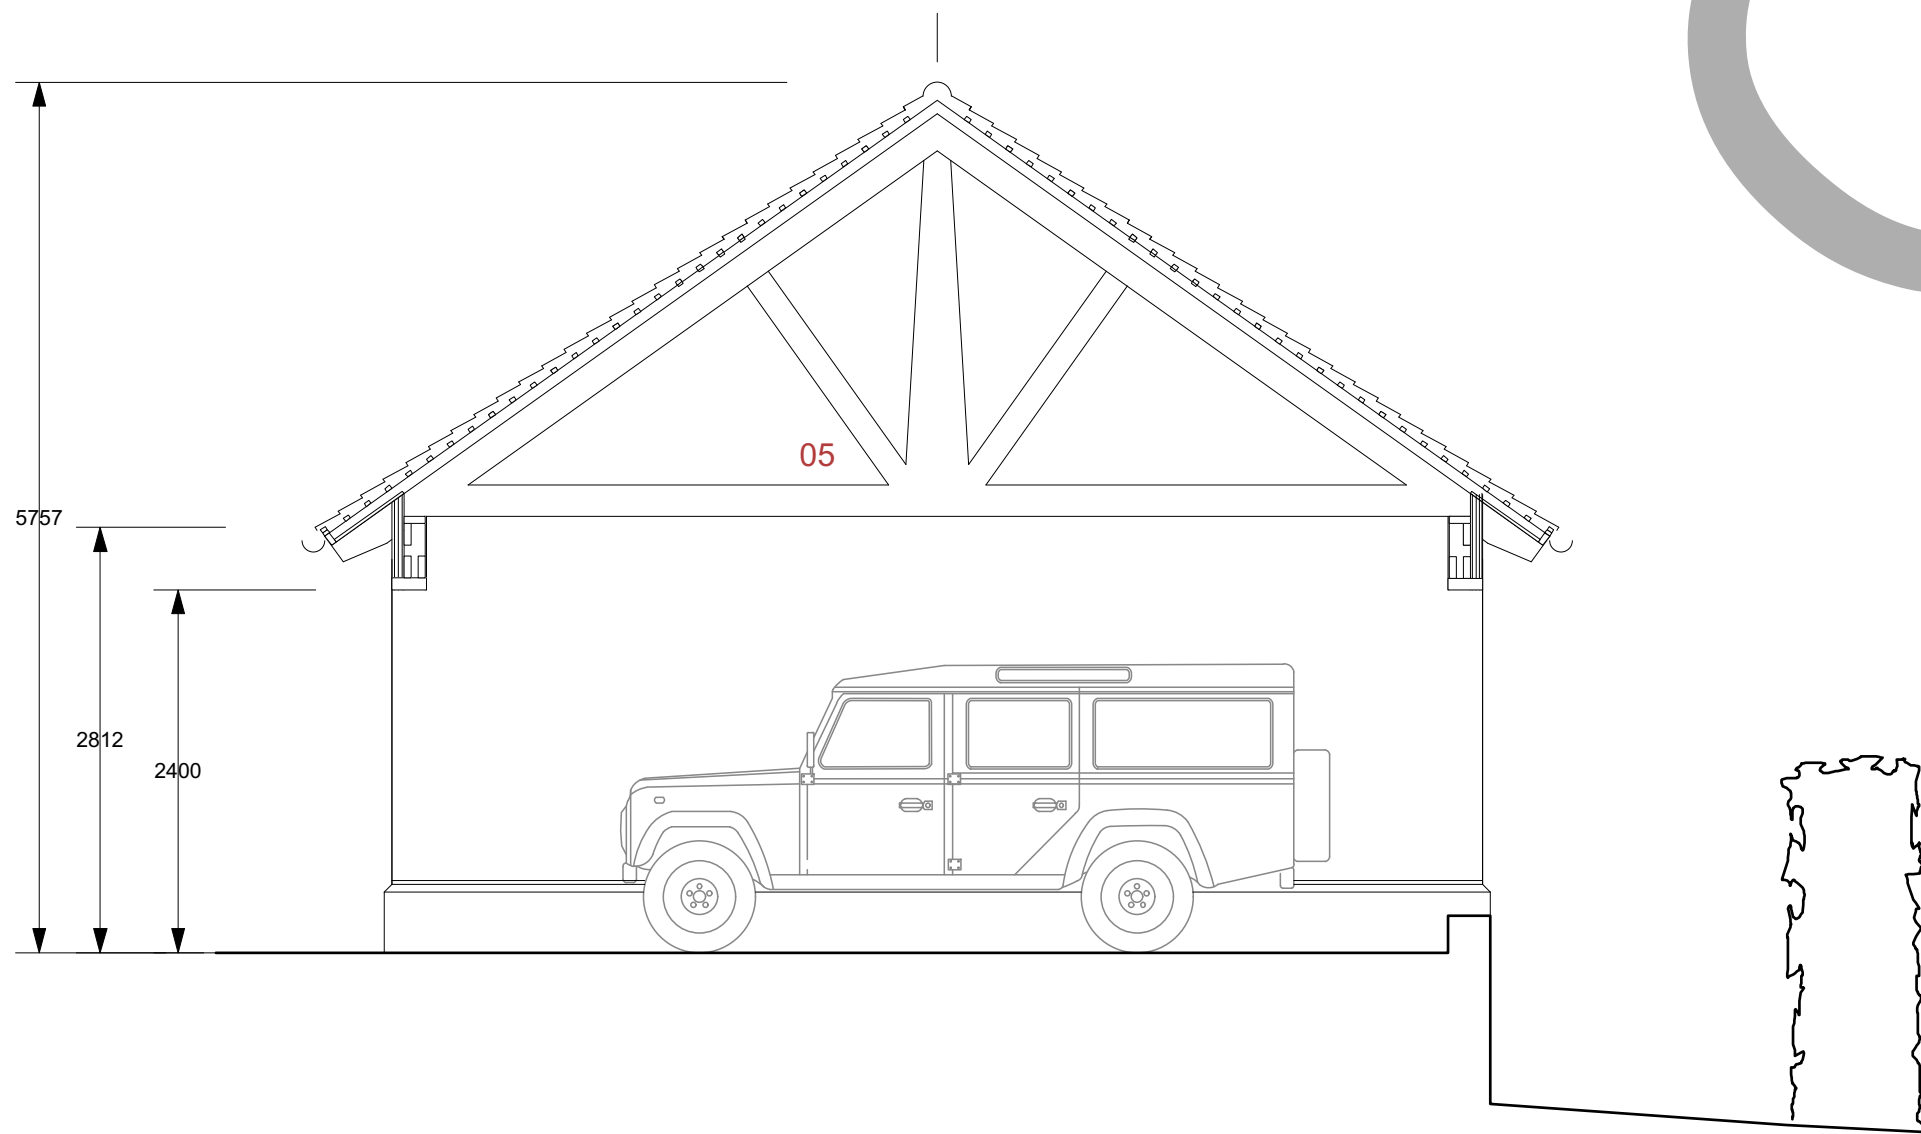

Section A-A

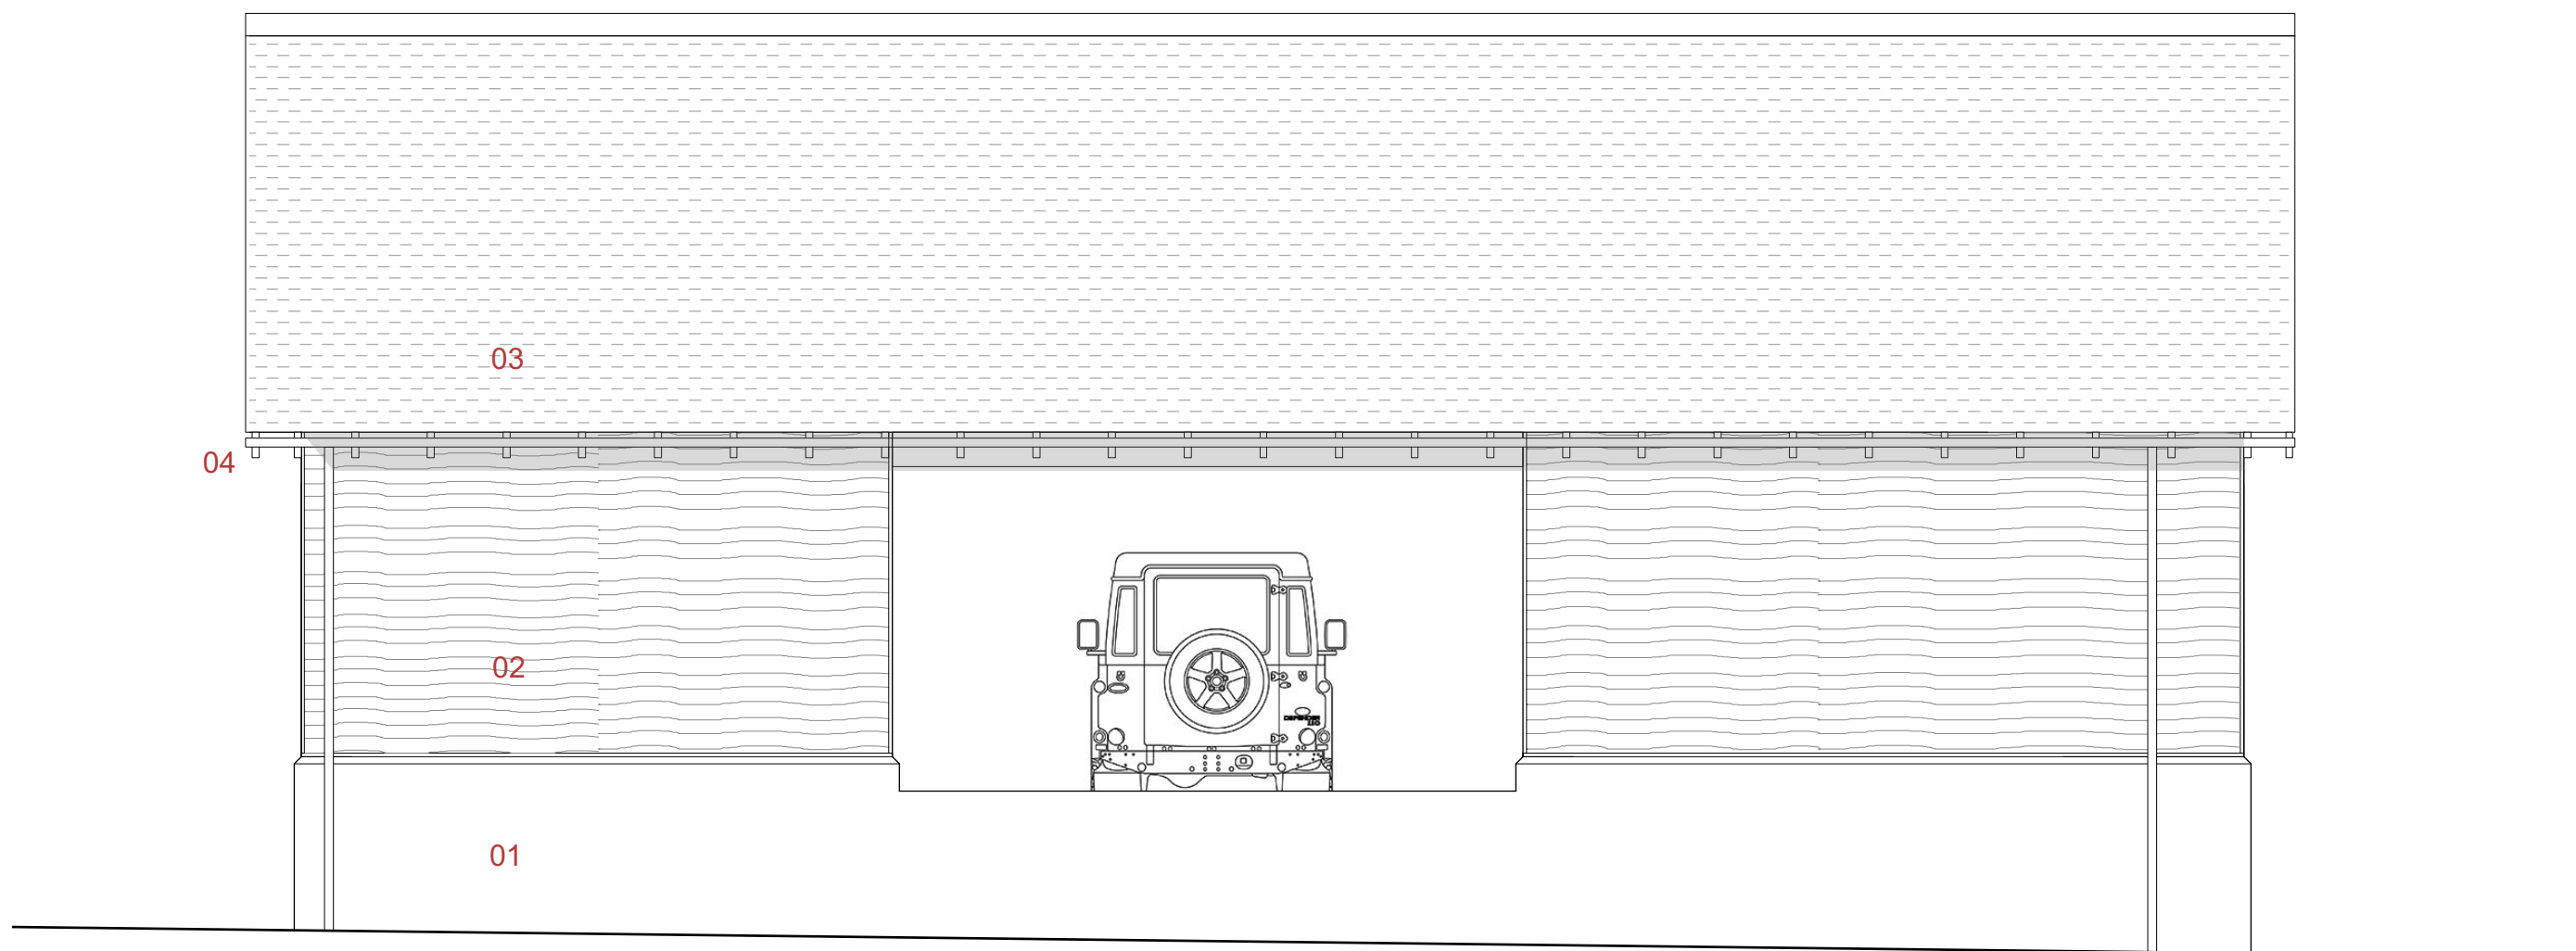

East Elevation



KEY

- 01 stone plinth
- 02 timber weather board
- 03 slate
- 04 copper rainwater goods
- 05 timber cut roof structure
- 06 timber doors

Outbuilding, new driveway removed 27.10.20 GT A

Revision	Description	Date	Check	Rev
----------	-------------	------	-------	-----

Thomas Studio
Ring House Farm
Fownhope
Herefordshire HR1 4PJ
T 07747478079
E garry@thomasstudio.co.uk
www.thomasstudio.co.uk



Client
Mr & Mrs Scruton-Evans

Project
Upper Warryfield

Drawing Title
Garage Proposed Elevations

Status Planning	Date April 2020	Drawn By GT
Scale 1:100@A1	Drawing Number 237(0)206	Revision A