



Rev	Date	By	Description
P1	9.4.2018	JC	Units mirrored to ensure external windows to bathrooms; Roof Plan & Elevations updated; proposed material schedule added.
P2	13.4.2018	JC	TYP. cross-section added; colour added to elevations.
P3	17.4.2018	JC	Roof Plan updated.
P4	23.4.2018	JC	Back garden access gates omitted from this drawing; colour added to rear & side elevations & material schedule revised.
P5	25.4.2018	JC	Porch canopy depth revised to 600mm.




Front Elevation

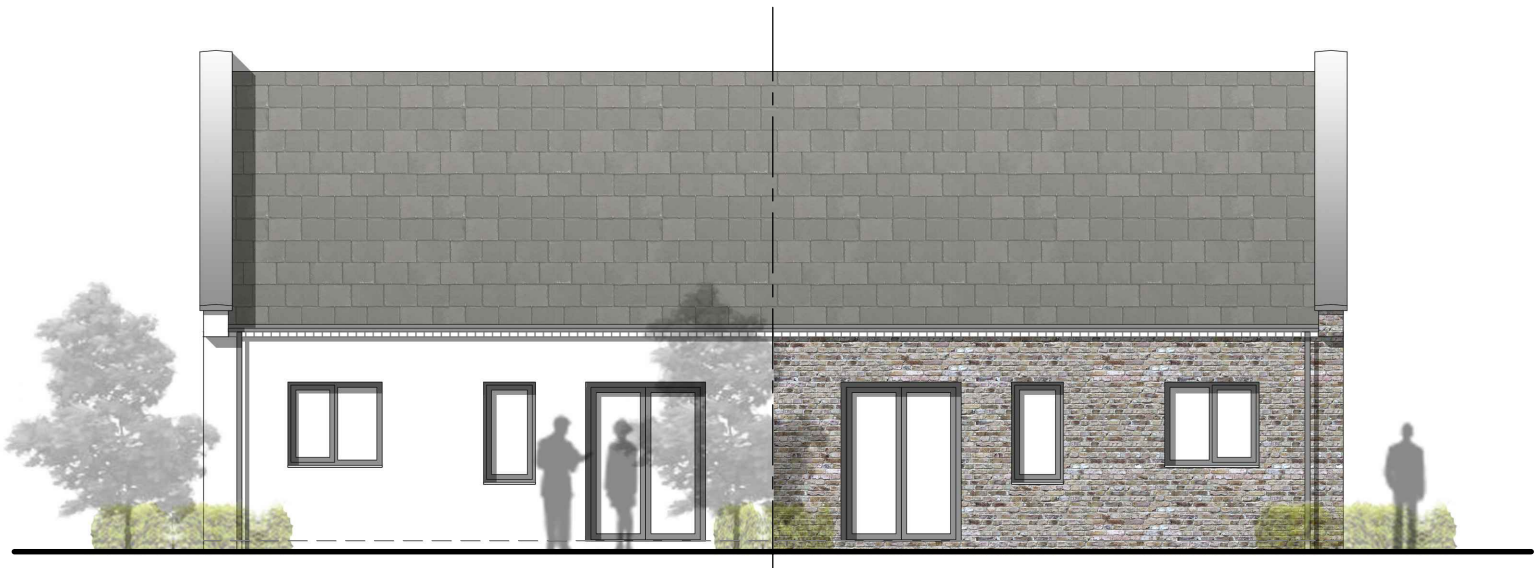


Rear Elevation

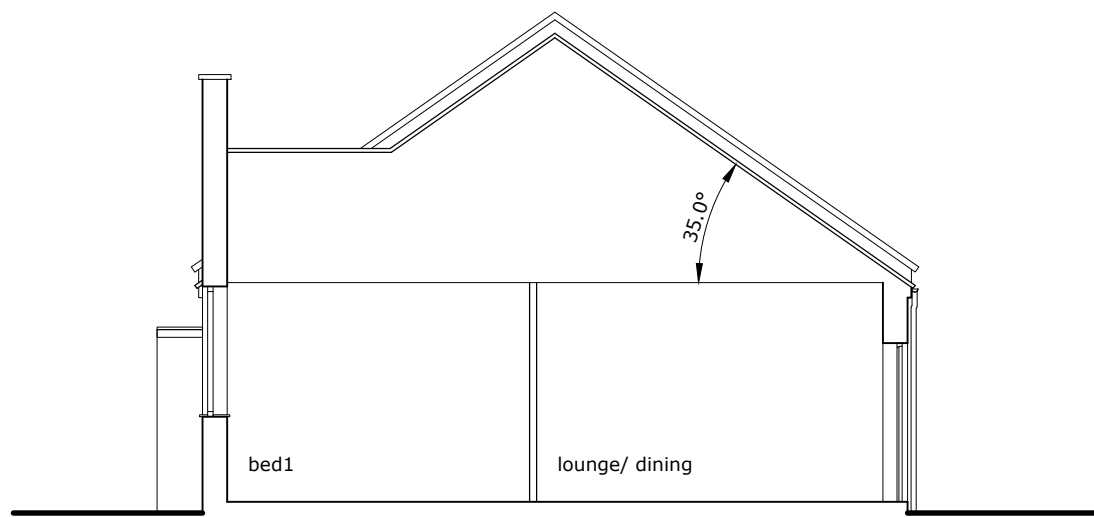


Typical Cross Section

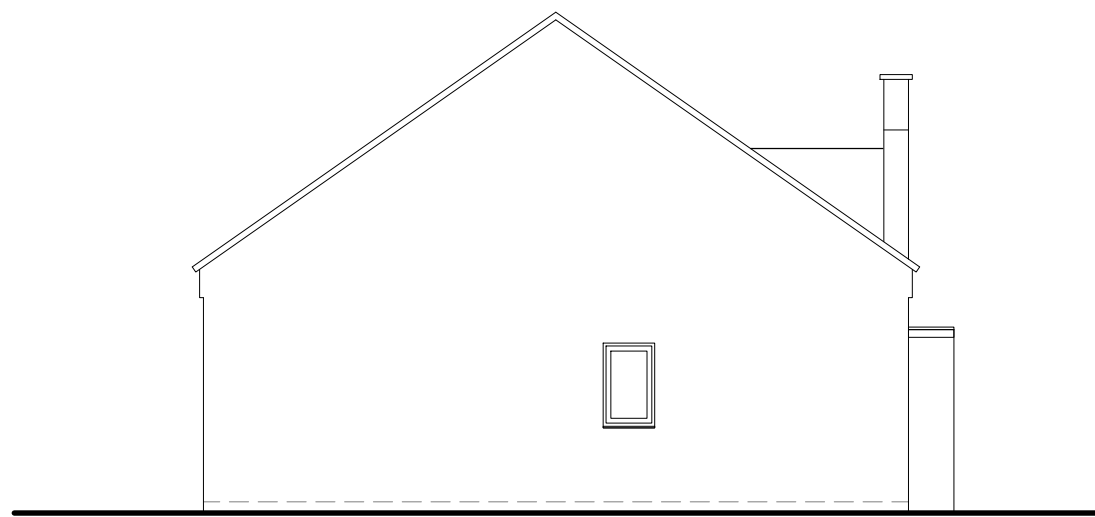



LH Side Elevation

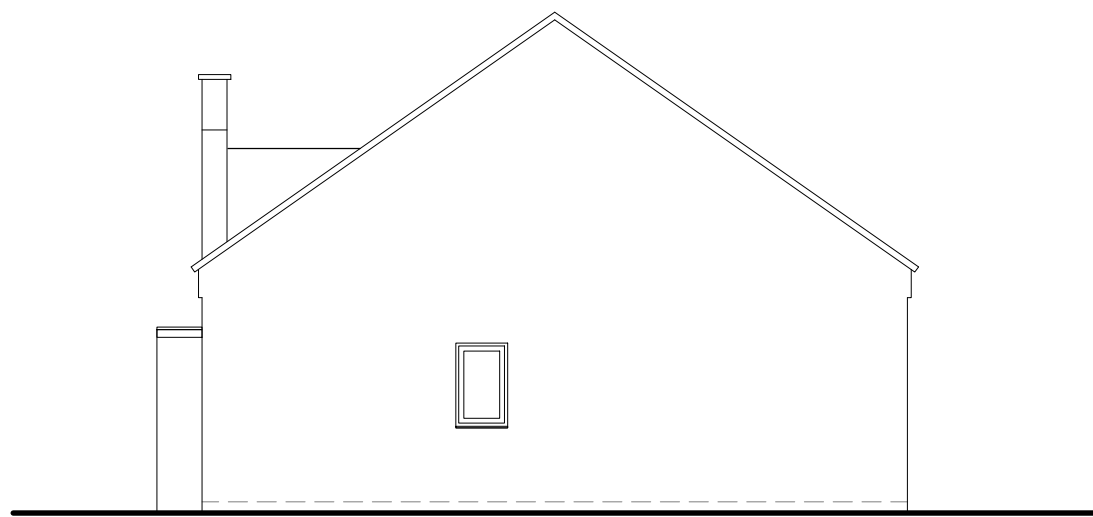

RH Side Elevation

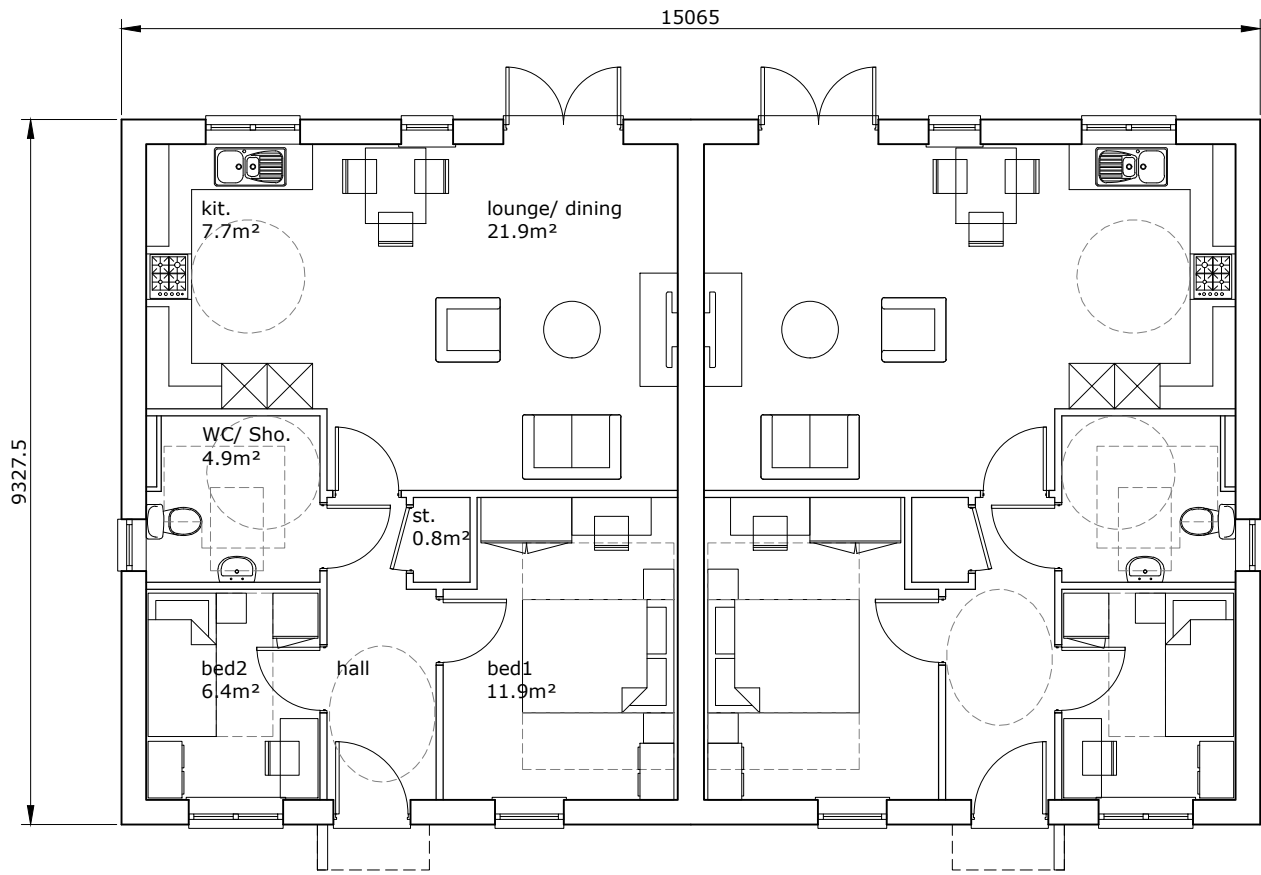

Ground Floor Plan  
House Type D  
2 bed 3 person bungalow  
Gross Internal Floor Area: 60.9m²

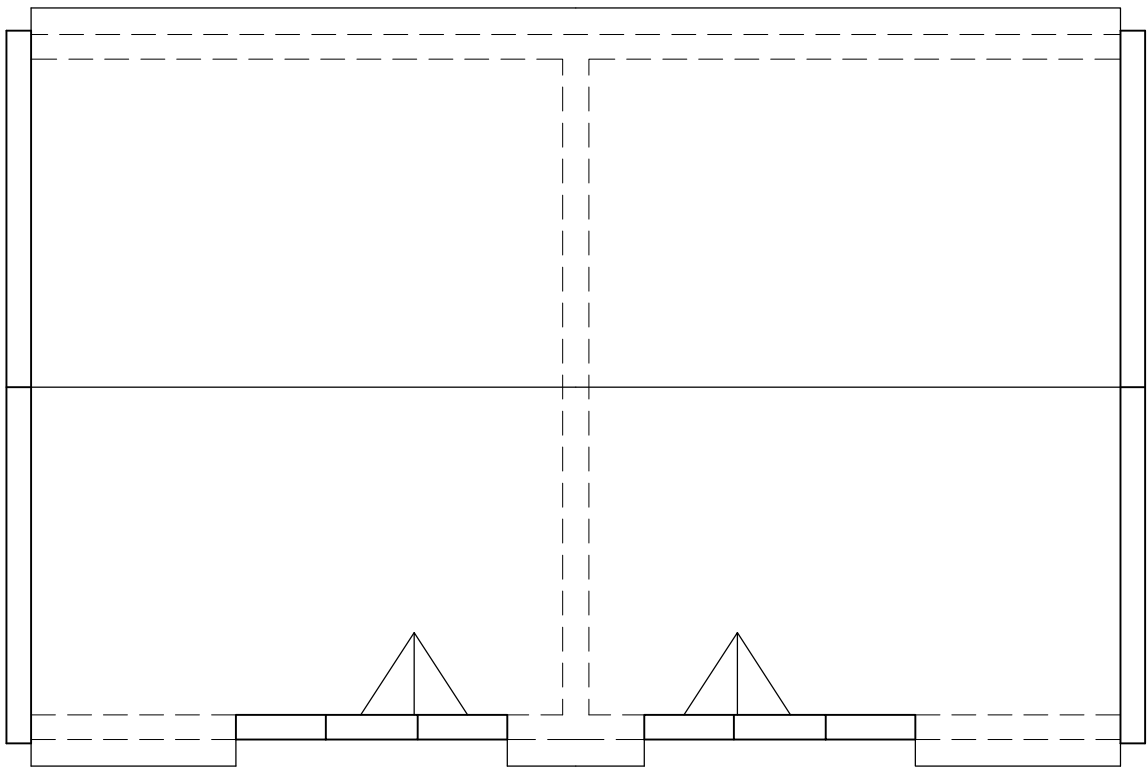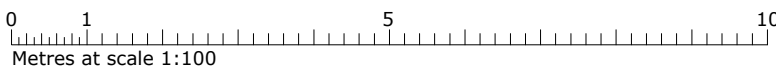

Roof Plan

PROPOSED SCHEDULE OF MATERIALS

- |    |   |
|----|---|
| 01 | Please refer to Design & Access Statement   |
| 02 | Please refer to Design & Access Statement   |
| 03 | Metal flashing/ coping - colour as gunmetal grey or equivalent                            |
| 04 | 65 wide x 102.5mm high header brick course  |
| 05 | UPVC windows - colour as gunmetal grey or equivalent [T.B.C.]                             |
| 06 | Precast interlocking concrete tiles - type & grey colour T.B.A.                           |
| 07 | UPVC rainwater goods - colour as gunmetal grey or equivalent                              |
| 08 | Metalwork [rallings/ gates] - PPC, colour as gunmetal grey or equivalent                  |
| 09 | GRP or equivalent porch canopy subject to details - colour as gunmetal grey or equivalent |

**Stephen George**  
**+ Partners LLP**  
Architects + Masterplanners

Innovation Centre, 1 Devon Way,  
Longbridge Tech Park  
Birmingham B31 2TS  
t: +44 (0)116 247 0557

[www.stephengeorge.co.uk](http://www.stephengeorge.co.uk)

Project Title  
Land East of Callowside  
Elm Green Road  
Ewyas Harold HR2 0HZ

Drawing Title  
HOUSE TYPE D: 2B3P Bungalow

CDE Reference:		
Drawing Status:	PLANNING	
CAD Reference:	18-043-P	
Drawn:	JC	
Team:	MK	
Date:	03/04/2018	
Scale:	1:100@A1	
Project:	18-043	
Draw no:	P007	
Rev:	P5	