




FRONT ELEVATION

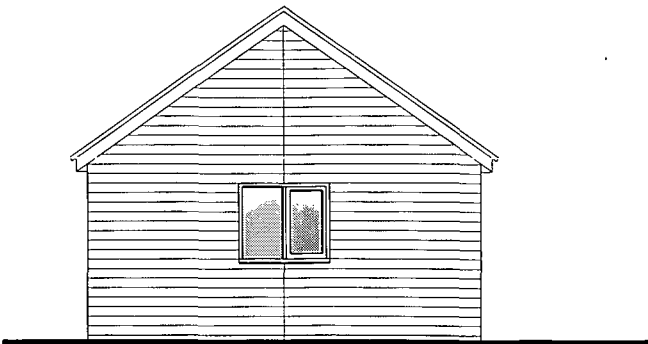


SIDE ELEVATION

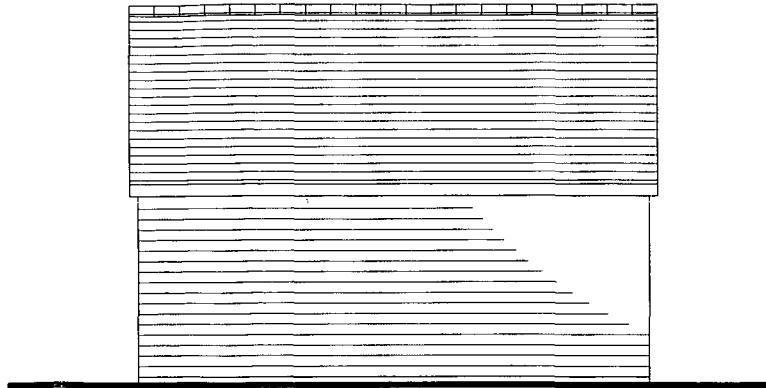

REAR ELEVATION

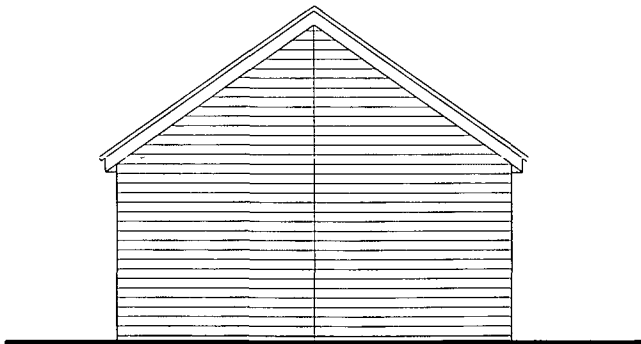

SIDE ELEVATION

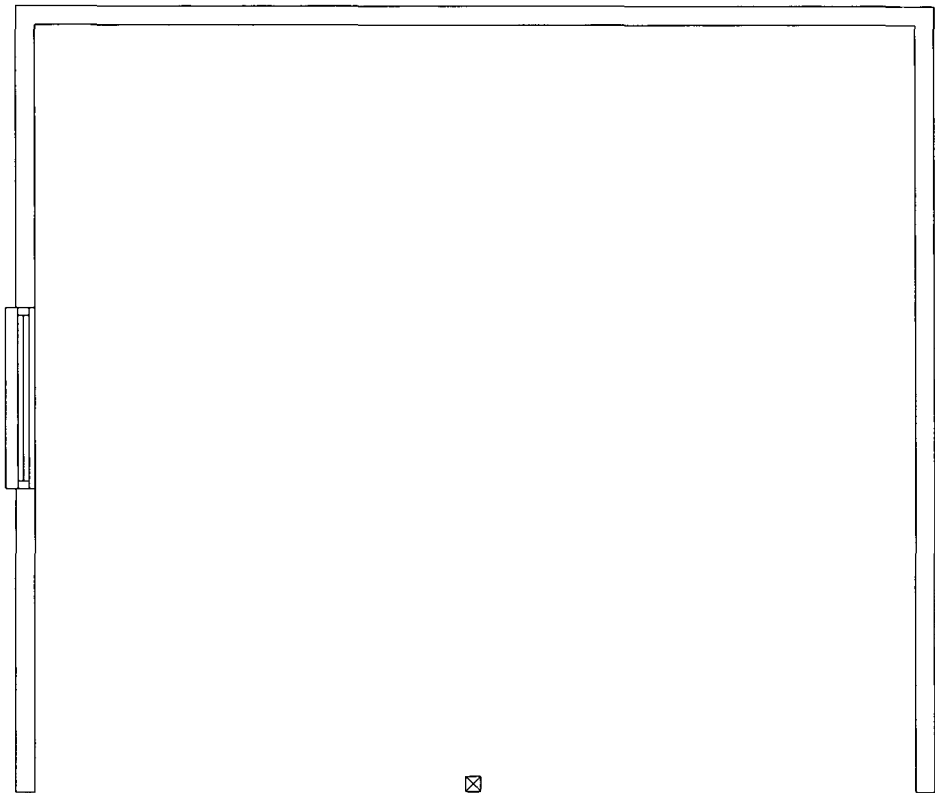

FLOOR PLAN

Materials:
Red plain tiles
Timber fascia and soffits painted pale green
Timber shiplap board to garage (as used on plot 1&2)
Timber windows painted pale green.
Oak frame to garage frontage.



1m @ 1:50

1m @ 1:100

DRG NO: FHR19

PROPOSED PLOT 1
CARPORT

PROPOSED DEVELOPMENT
ADJACENT
TO OCTOBER HOUSE
BARTESTREE
HEREFORD

© **D A FORREST**
ARCHITECTURAL SERVICES

Court Cottage, Bartestree, Hereford, HR1 4DA

01432 851543

Scale 1:100 & 1:50 @ a3

Date October 2013