




Proposed Ground Floor Plan

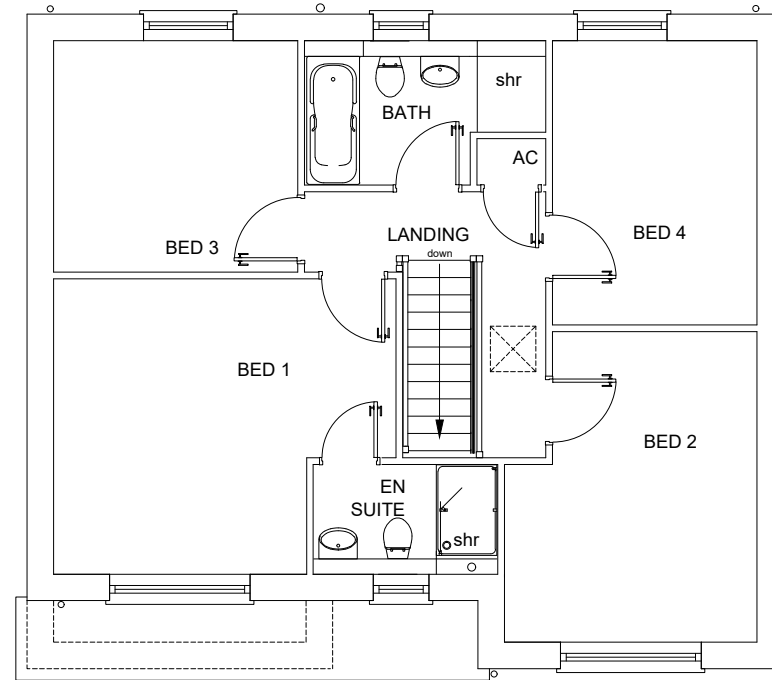


Proposed First Floor Plan

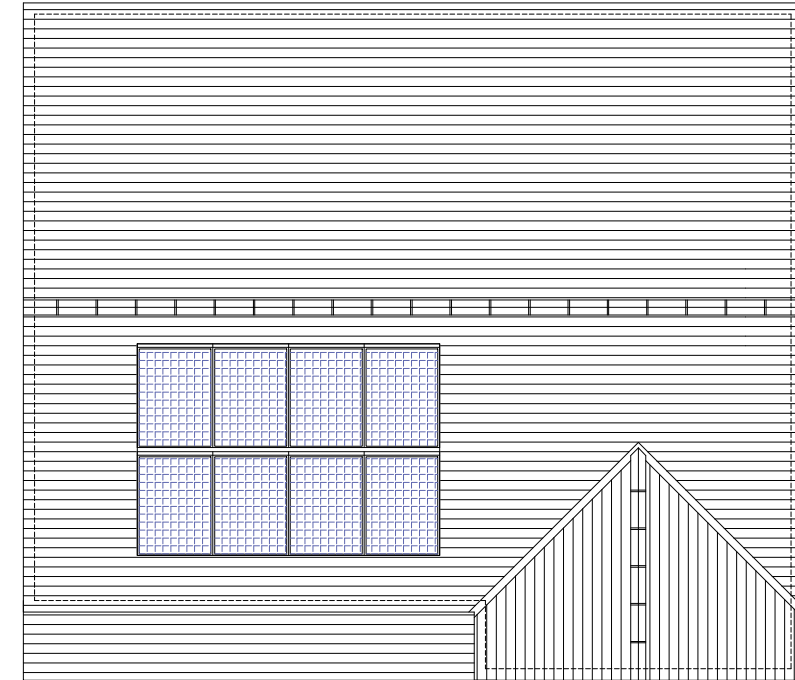

Proposed Roof Plan

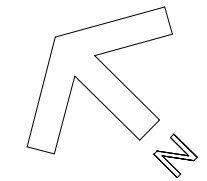

Gross internal area = 140.2m²

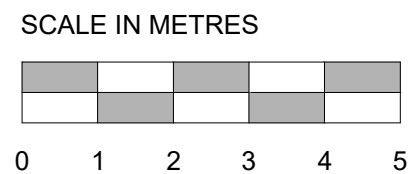

FOR PLANNING PURPOSES ONLY

**TYPE B
PLOT 02**

REVISIONS NOTES.		DATE	REV
© Pembroke Design Ltd 2024			
Drwg Proposed Plans			
Project Proposed Residential Development at Bridruthen, Bridstow.			
Client ButlerWall Homes.			
PEMBROKE DESIGN L I M I T E D			
<small>○ HANEFORGHWEST 5/7 PICTON PLACE TEL: 01437 784135 FAX: 01437 784471</small>	<small>● PEMBROKE DOCK 16 MEYRICK STREET S472 8JF TEL: 01646 683439 FAX: 01646 681563</small>	<small>○ CHARMITHEN 26 SPILMAN STREET S431 1LQ TEL: 01287 233612 FAX: 01287 233471</small>	<small>CHARTERED ARCHITECTS BUILDING SURVEYORS QUANTITY SURVEYORS C D M COORDINATORS</small>
Designed JMT	Scale 1:100	Original Size A3	Job No 9379
Drawn SCD	Date Feb'24	Checked by JMT	Drwg No Rev pl02 01