



F i r s t f l o o r p l a n



W e s t e l e v a t i o n

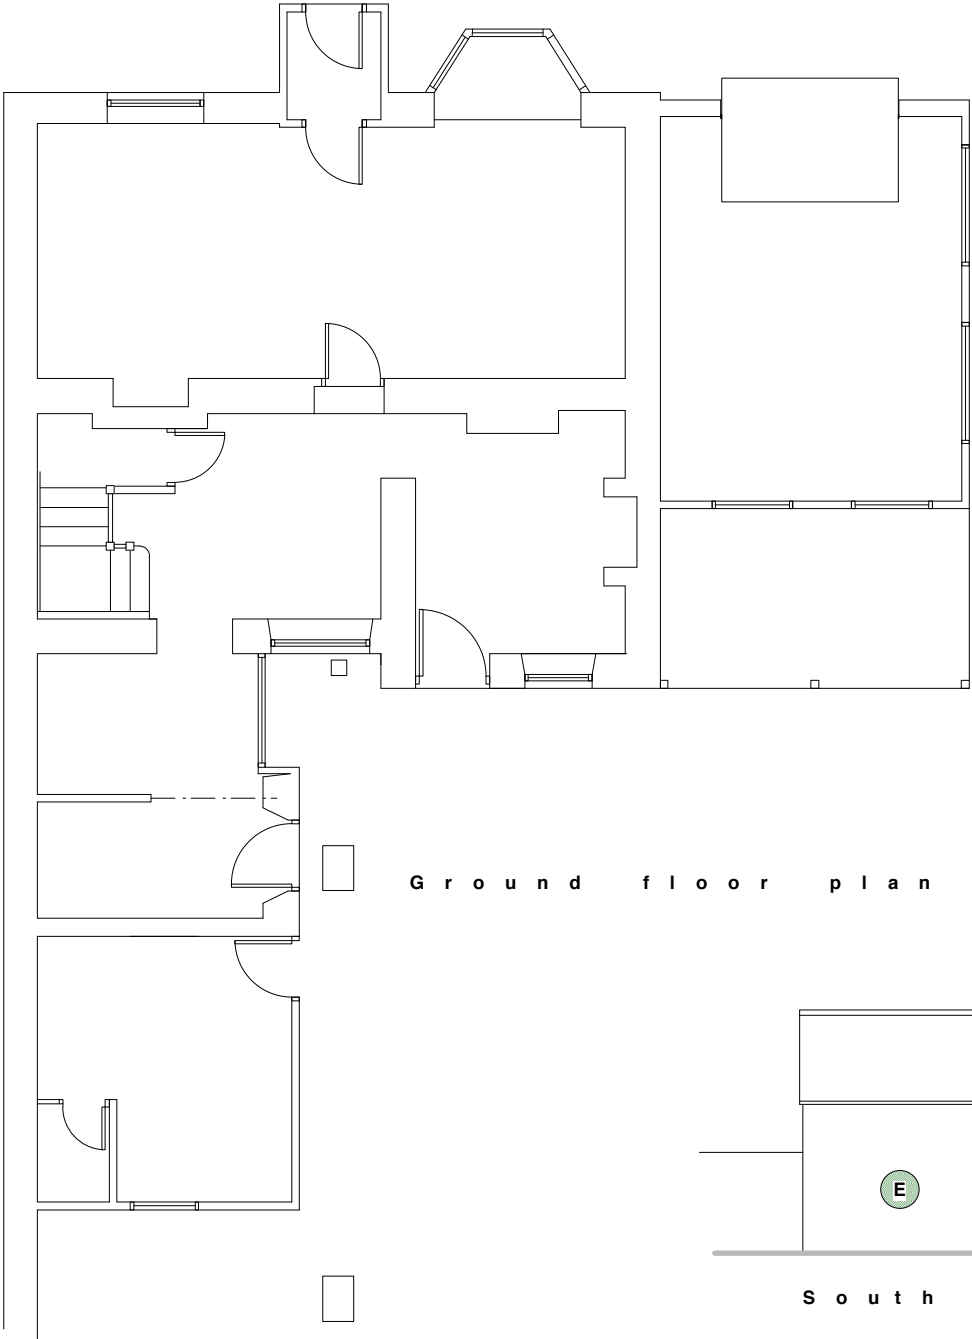

G r o u n d f l o o r p l a n

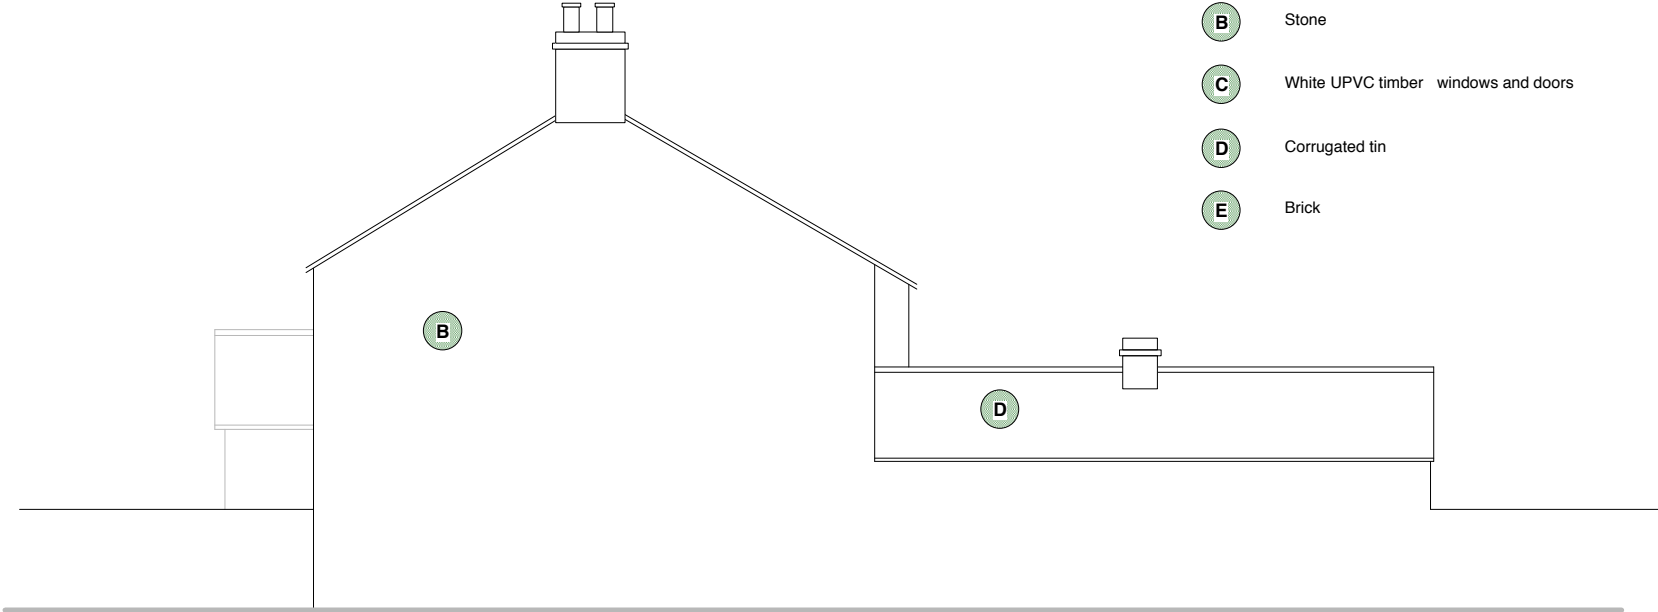

N o r t h e l e v a t i o n



S o u t h e l e v a t i o n

- Generic Notes**

1 CONTRACTOR TO CHECK ALL DIMENSIONS ON SITE PRIOR TO COMMENCEMENT OF WORKS. ANY DISCREPANCIES TO BE MADE KNOWN AS SOON AS POSSIBLE.

2 DO NOT SCALE FROM THIS DRAWING. USE ONLY DIMENSIONS SHOWN ON DRAWINGS. DIMENSIONS FIGURED ARE TO THE NEAREST 5MM.

Project Notes

1 THIS DRAWING WAS PREPARED USING BASIC SURVEY INFORMATION.

2 TO BE READ WITH ALL RELEVANT DRAWINGS AND SPECIFICATIONS.

3 THIS DRAWING IS SUBJECT TO STATUTORY APPROVALS. CONTRACTOR TO SUBMIT DRAWINGS FOR BUILDING CONTROL INSPECTORS COMMENT / APPROVAL.

4 THIS DRAWING WAS PREPARED FOR INFORMATION PURPOSE ONLY AND IS NOT A CONSTRUCTION ISSUE

- A

 Slate

B

 Stone

C


 White UPVC timber windows and doors

D

 Corrugated tin

E

 Brick

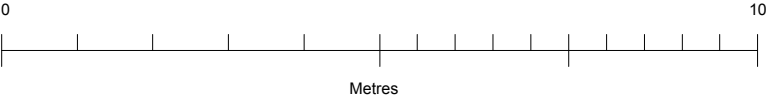

THOMAS MARGRETT Architecture & Design Proposed extension at Laburham Cotatge, Walford, HR9 5QS For Mr & Mrs L. Lockwood. Floor plans & elevations as existing.	<small>Old Field Barn Hope Mansel Ross-on-Wye Herefordshire HR9 5TJ Telephone 01899 750265 07592 232 522</small>	<div><div>This is not a complete working drawing: for Planning and Building Regulation use only. Additional information may be required as the work proceeds.</div><div><input type="checkbox"/> This is a scheme based on an enlarged O.S. extract and as such is subject to a site survey.</div><div><div><div></div> Services and ground investigations were not available at the date of this drawing.</div><div><div></div> Crown Copyright Reserved. This drawing is for use only with named site and is Copyright.</div></div></div>	<div>August 2019 Scale 1:100 @ A3</div> <div><div><div></div> Preliminary</div><div><input type="checkbox"/> First issue</div><div><input type="checkbox"/> Revision</div></div> <div>Drawing No 1768.01</div>