



FRONTAGE or SOUTH WEST ELEVATION (STREET SCENE)

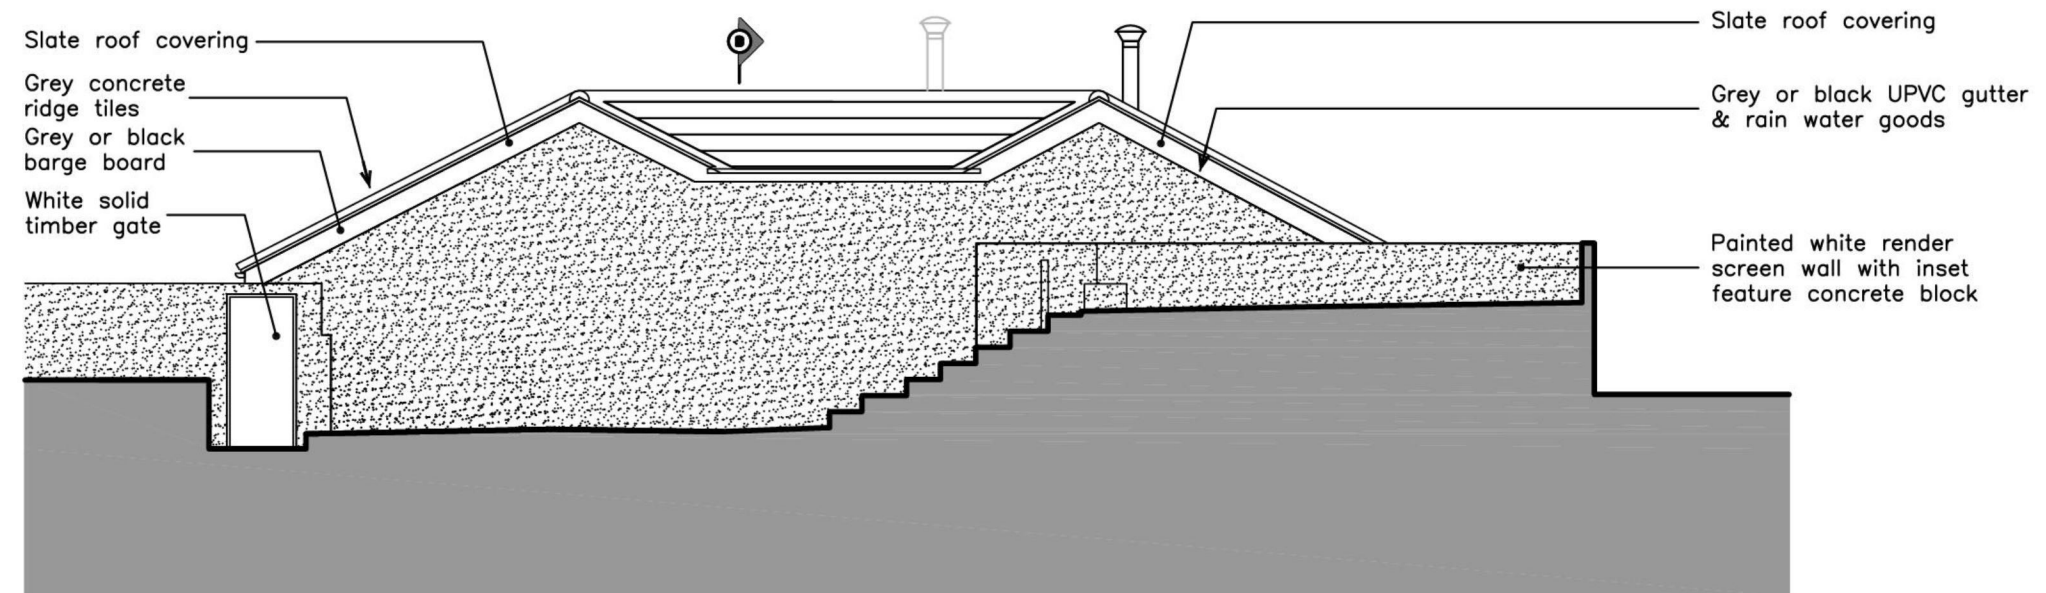


SECTION THROUGH ENTRANCE STEPS (SECTION CC)

Line of steps & parking level  
infront (dashed line)

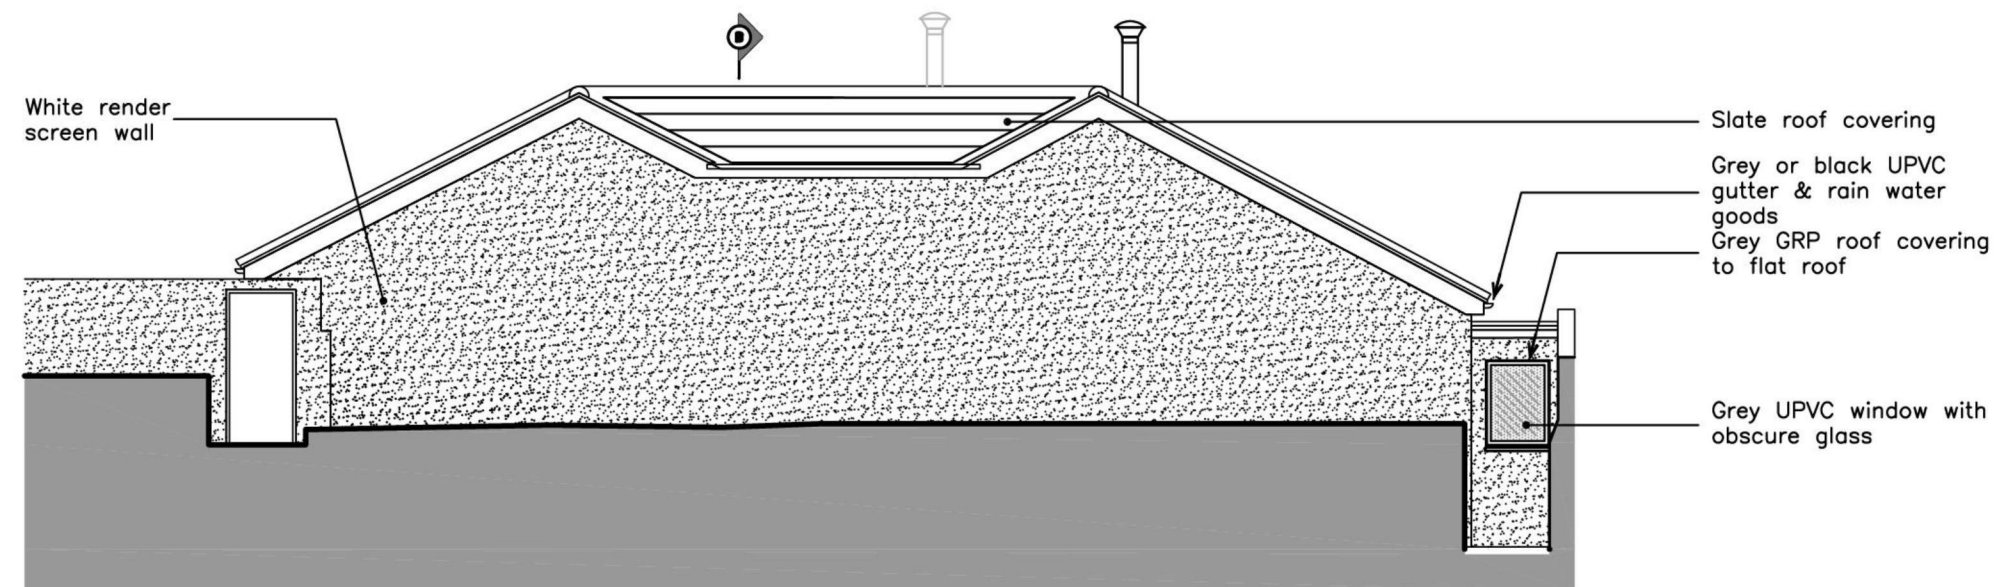

FRONT or SOUTH WEST ELEVATION (SECTION FF)

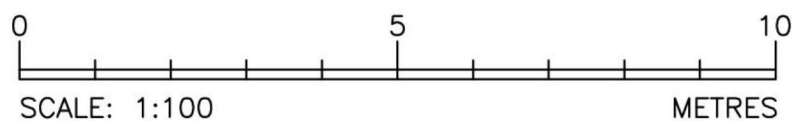

A3

## DESIGN COORDINATION

No. 65 Badminton Road, Downend, Bristol, BS16 6BP.  
T: 0203 657 9121, E: contact@designcoordination.co.uk

Architectural & Building Design Management Consultancy

Drawing for Planning Permission  
and illustration purposes only.  
Not to be used for  
construction. May be subject to  
design development. Advise of  
any discrepancies found prior to  
proceeding. Copyright © Design  
Coordination & Management Ltd.  
Drawing and works depicted are  
copyright and may not be  
reproduced by any means  
without prior written consent.

Drawing Title: PROPOSED SW ELEVATION & STREET SCENE			
Job Title: Loft conversion, Westside Symonds Yat	Scale: 1:100		
Client: MRS. N. HARDACRE	Checked:	Status: PLANNING	
Drawing No.: 020_150	Revision: B	Drawn: SDA	Date: Oct 2017