

This drawing is the copyright of Roberts Limbrick Ltd and should not be reproduced in whole or in part or used in any manner whatsoever without their written permission.  
Do Not scale off this drawing. use only figured dimensions and report any discrepancies or omissions to the Architect immediately.

rev.	date	description
------	------	-------------



FRONT ELEVATION  
END-OF-TERRACE/SEMI-DETACHED  
HOUSE

MID-TERRACE HOUSE

REAR ELEVATION  
MID-TERRACE HOUSE

END-OF-TERRACE/SEMI-DETACHED HOUSE

- MATERIALS LEGEND**
1. ROOF
    - STANDARD 12.5° PITCH ROOF
    - METROTILE SLATE .300 LIGHTWEIGHT STEEL ROOFING (CHARCOAL)
  2. MAIN BRICK
    - MERIDA RED PLAIN & MORTAR COLOUR : NATURAL
  3. MAIN RENDER
    - RENDER, COLOUR : WHITE
  4. BRICK BELOW DPC
    - MERIDA RED PLAIN & MORTAR COLOUR : NATURAL
  5. WINDOWS
    - EUPHRELL LOGEN PVCU DOUBLE GLAZED WINDOWS
    - WINDOW FRAME : GREY
  6. ENTRANCE DOOR :
    - VERONA - VISTA PANELS COMPOSITE DOORSET WITH OBSCURED GLAZED VISION PANEL (COLOUR: SLATE)
  7. EXTERNAL FITTINGS
    - FLOPLAST G-PVC SOFFITS & FASCIA COLOUR: GREY
    - FLOPLAST PVCU RAINWATER GOODS COLOUR: GREY/BLACK
    - CANOPIES: MAYFIELD GREY SINGLE FLAT DOOR CANOPY
  8. WINDOW SURROUND
    - METAL WINDOW SURROUND DETAIL, COLOUR: GREY
  9. CLADDING DETAIL
    - HORIZONTAL CLADDING: COLOUR: EVENING BLUE
  10. DETAIL BRICK
    - BRICK BANDS (SOLDER COURSE) - MERIDA GREY
  - MORTAR COLOURS : NATURAL



project  
RESIDENTIAL DEVELOPMENT  
HOLMER TRADING ESTATE  
HEREFORD

client  
ILKE HOMES

drawing  
HOLT  
PLANS & ELEVATIONS

status  
PLANNING

ROBERTS LIMBRICK LTD

The Carriage Building, Bruton Way,  
Gloucester, GL1 1DG

The Estates Office, 25 - 26 Gold Tops,  
Newport, NP20 4PG


T. 03333 405 500  
mail@robertslimbrick.com  
www.robertslimbrick.com

Registered Office : England No. 06658029


scale 1:100 @ A3

date 05/2020 author ES


project	drg no.	rev.
9467	PL23	-

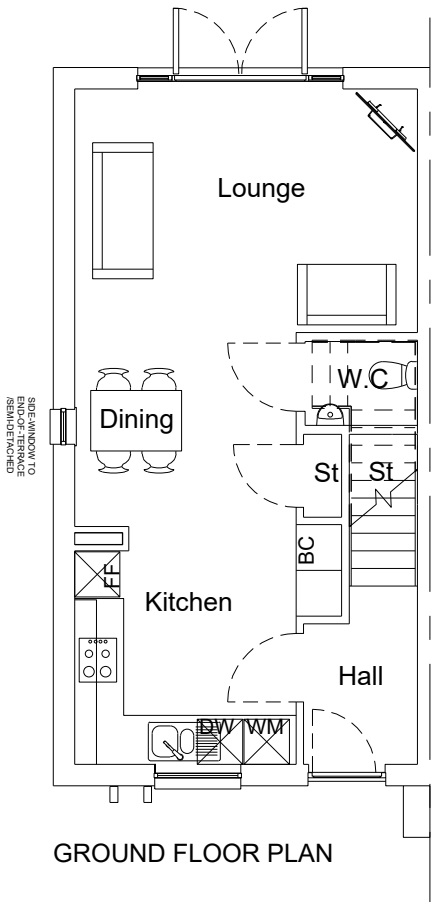

GROUND FLOOR PLAN

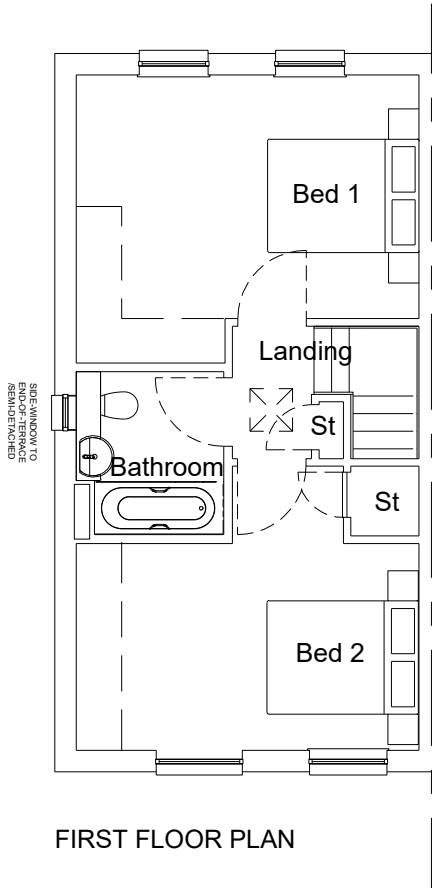

FIRST FLOOR PLAN

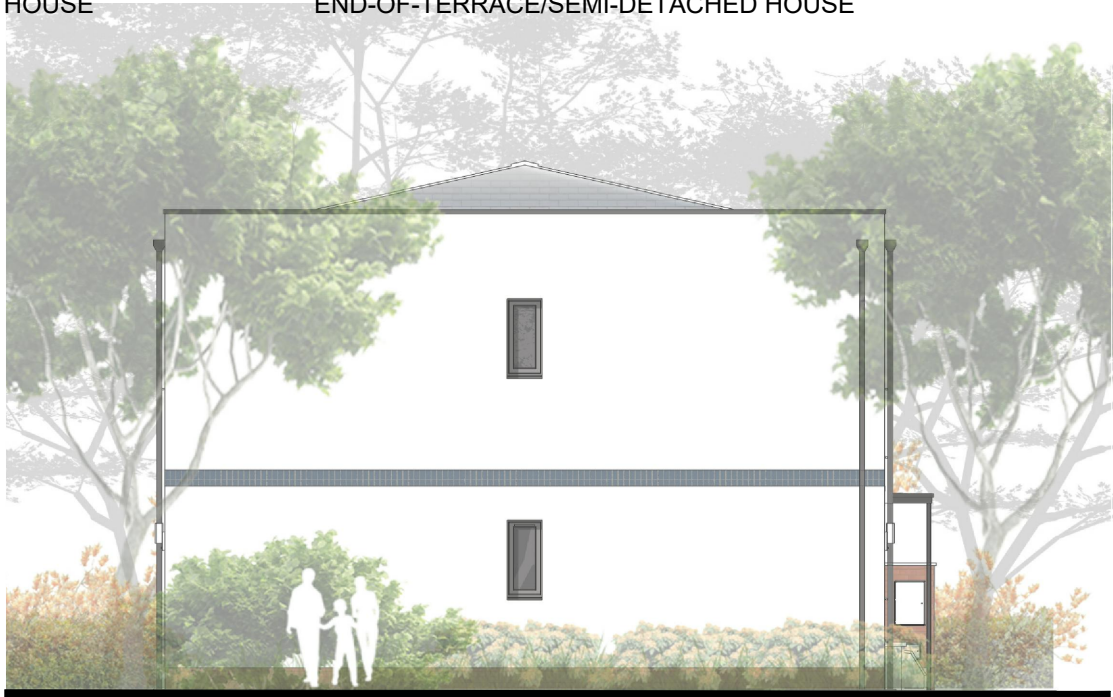

SIDE ELEVATION  
END-OF-TERRACE/SEMI-DETACHED HOUSE

#### PLOTS

AS DRAWN - 3, 11, 13, 15, 17, 29, 31, 47,49, 51, 53,  
61, 63, 108, 110, 114  
HANDLED - 4, 12, 14, 16, 18, 30, 32, 48, 50, 52, 54, 60,  
62, 107, 109, 113

