
PROPOSED ROOF PLAN

0 <u>, 0.5m</u> <u>, 1.5m</u>

						//														
										N	<u> </u>								+	-
																				_
																				_
																				_
																				_
	_																			_
																			$\frac{1}{1}$	_
																				_
														T						_
																				-
																				_
																				-
																				_
																				_
																				_
																				_
					 	 		 				 			 	 	 	 		_
																			\vdash	
L																				
																			\square	
											-	+								
																				_

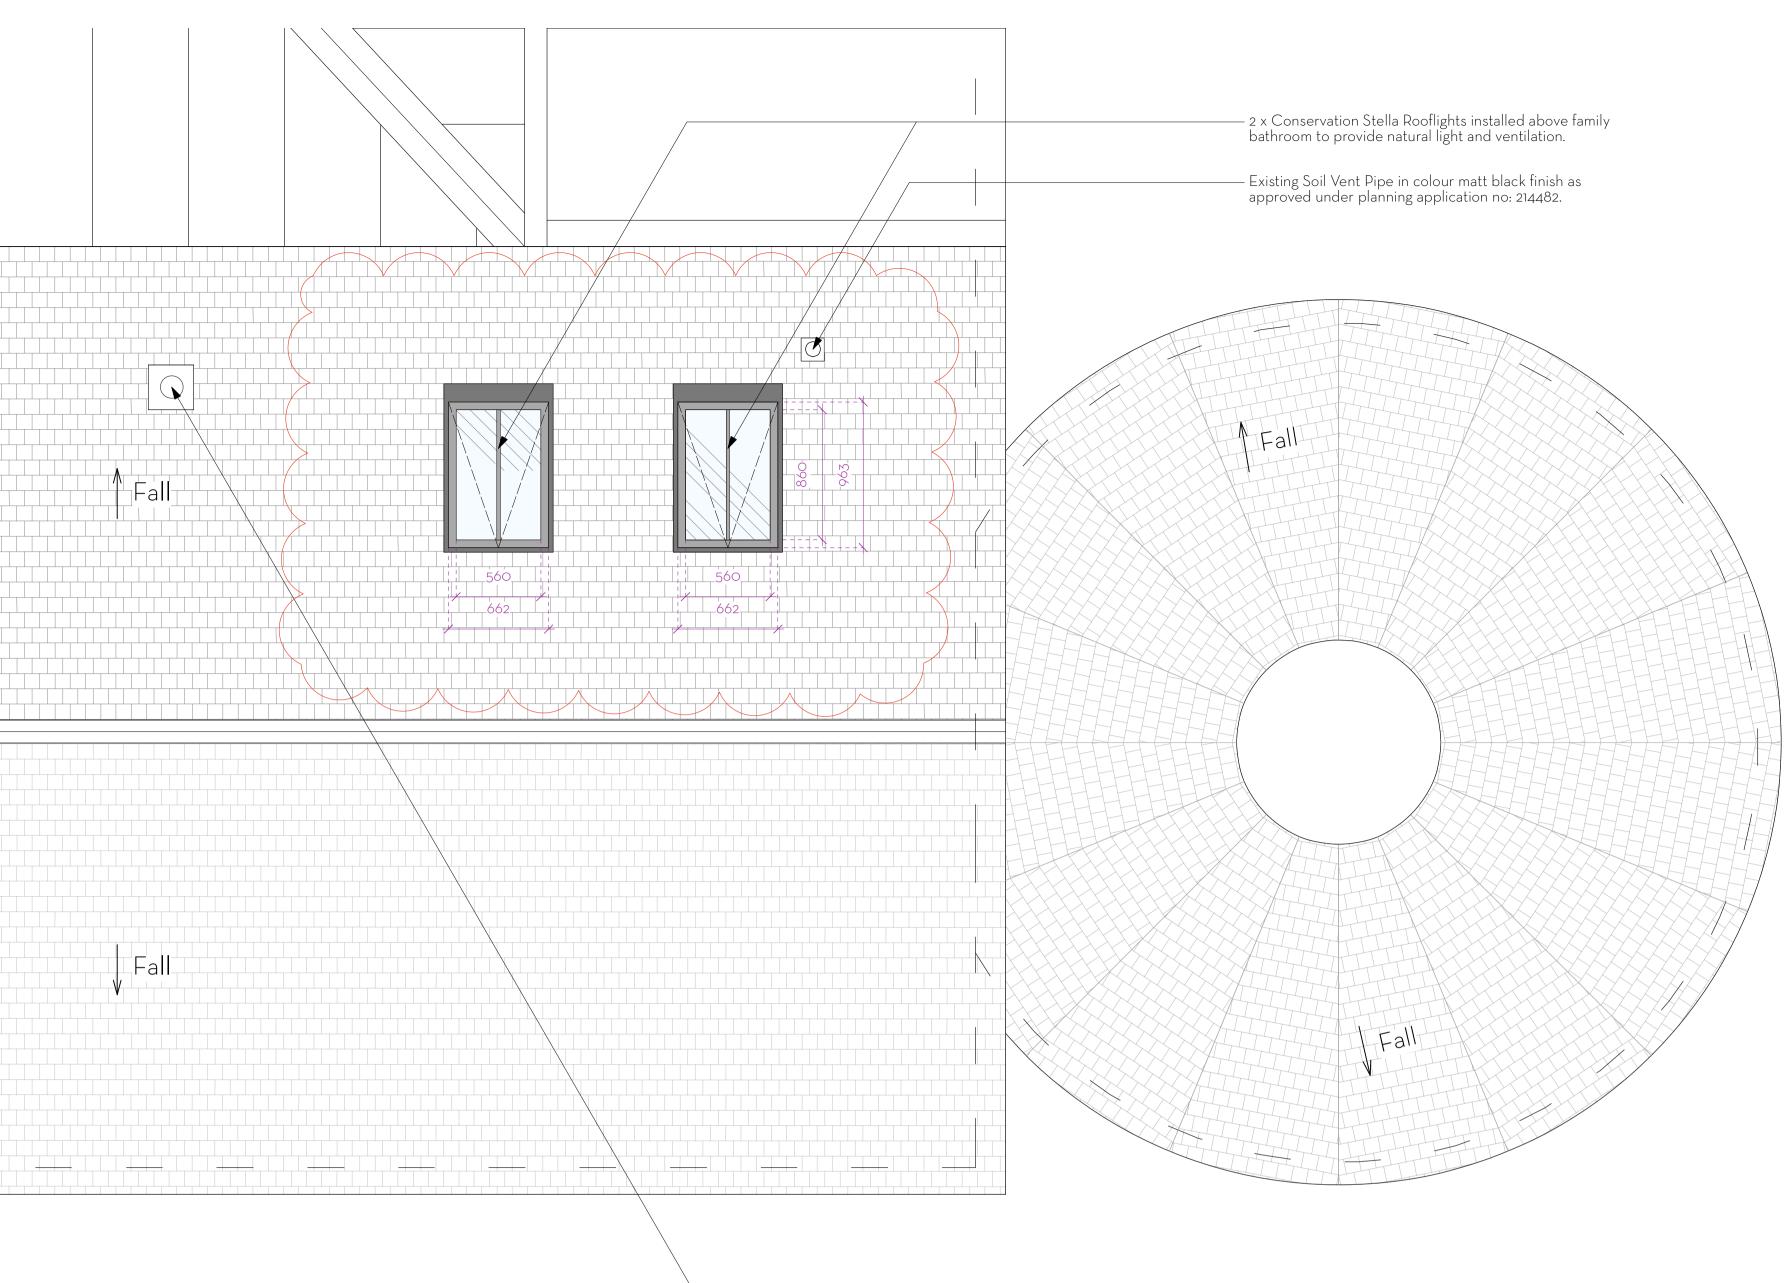

PLANNING	

			PROJECT	DINGWOOD PARK PARKWAY, LEDBL HEREFORDSHIRE	URY	DRAWING TITLE PROPOSED ROOF PLAN		
			CLIENT	MR & MRS. S NEV	/F	SKETCH STUDIO ARCHITECTS		
)1	14/10/2024	Dims added for windows				8 St David's Crescent		
00	28/08/2024	Issued for Planning				Llanddewi Rhydderch Abergavenny		
his drawing is the copyright of Sketch Studio Architects. Not to be reproduced, retained or disclosed to any unauthorised person either wholly in part without written permission.			SCALE	1:25 @ A1	DATE 28/08/2024	SF	 Monmouthshire NP7 9TR T: 07940 007838 	
abrication drav		ns to be checked and verified on site by the contractor before commencement of any nr any discrepancies to the Architect immediately. ings and specification. © Sketch Studio Architects 2019	CHCKD.	- DWG NO. / REV	^v 734-PL-102- 01			E: simon@sketchstudioarchitects.com www.sketchstudioarchitects.com

 Existing wood burning stove flue in colour matt black finish as approved under planning application no: 214482.