


Proposed Ground Floor Plan

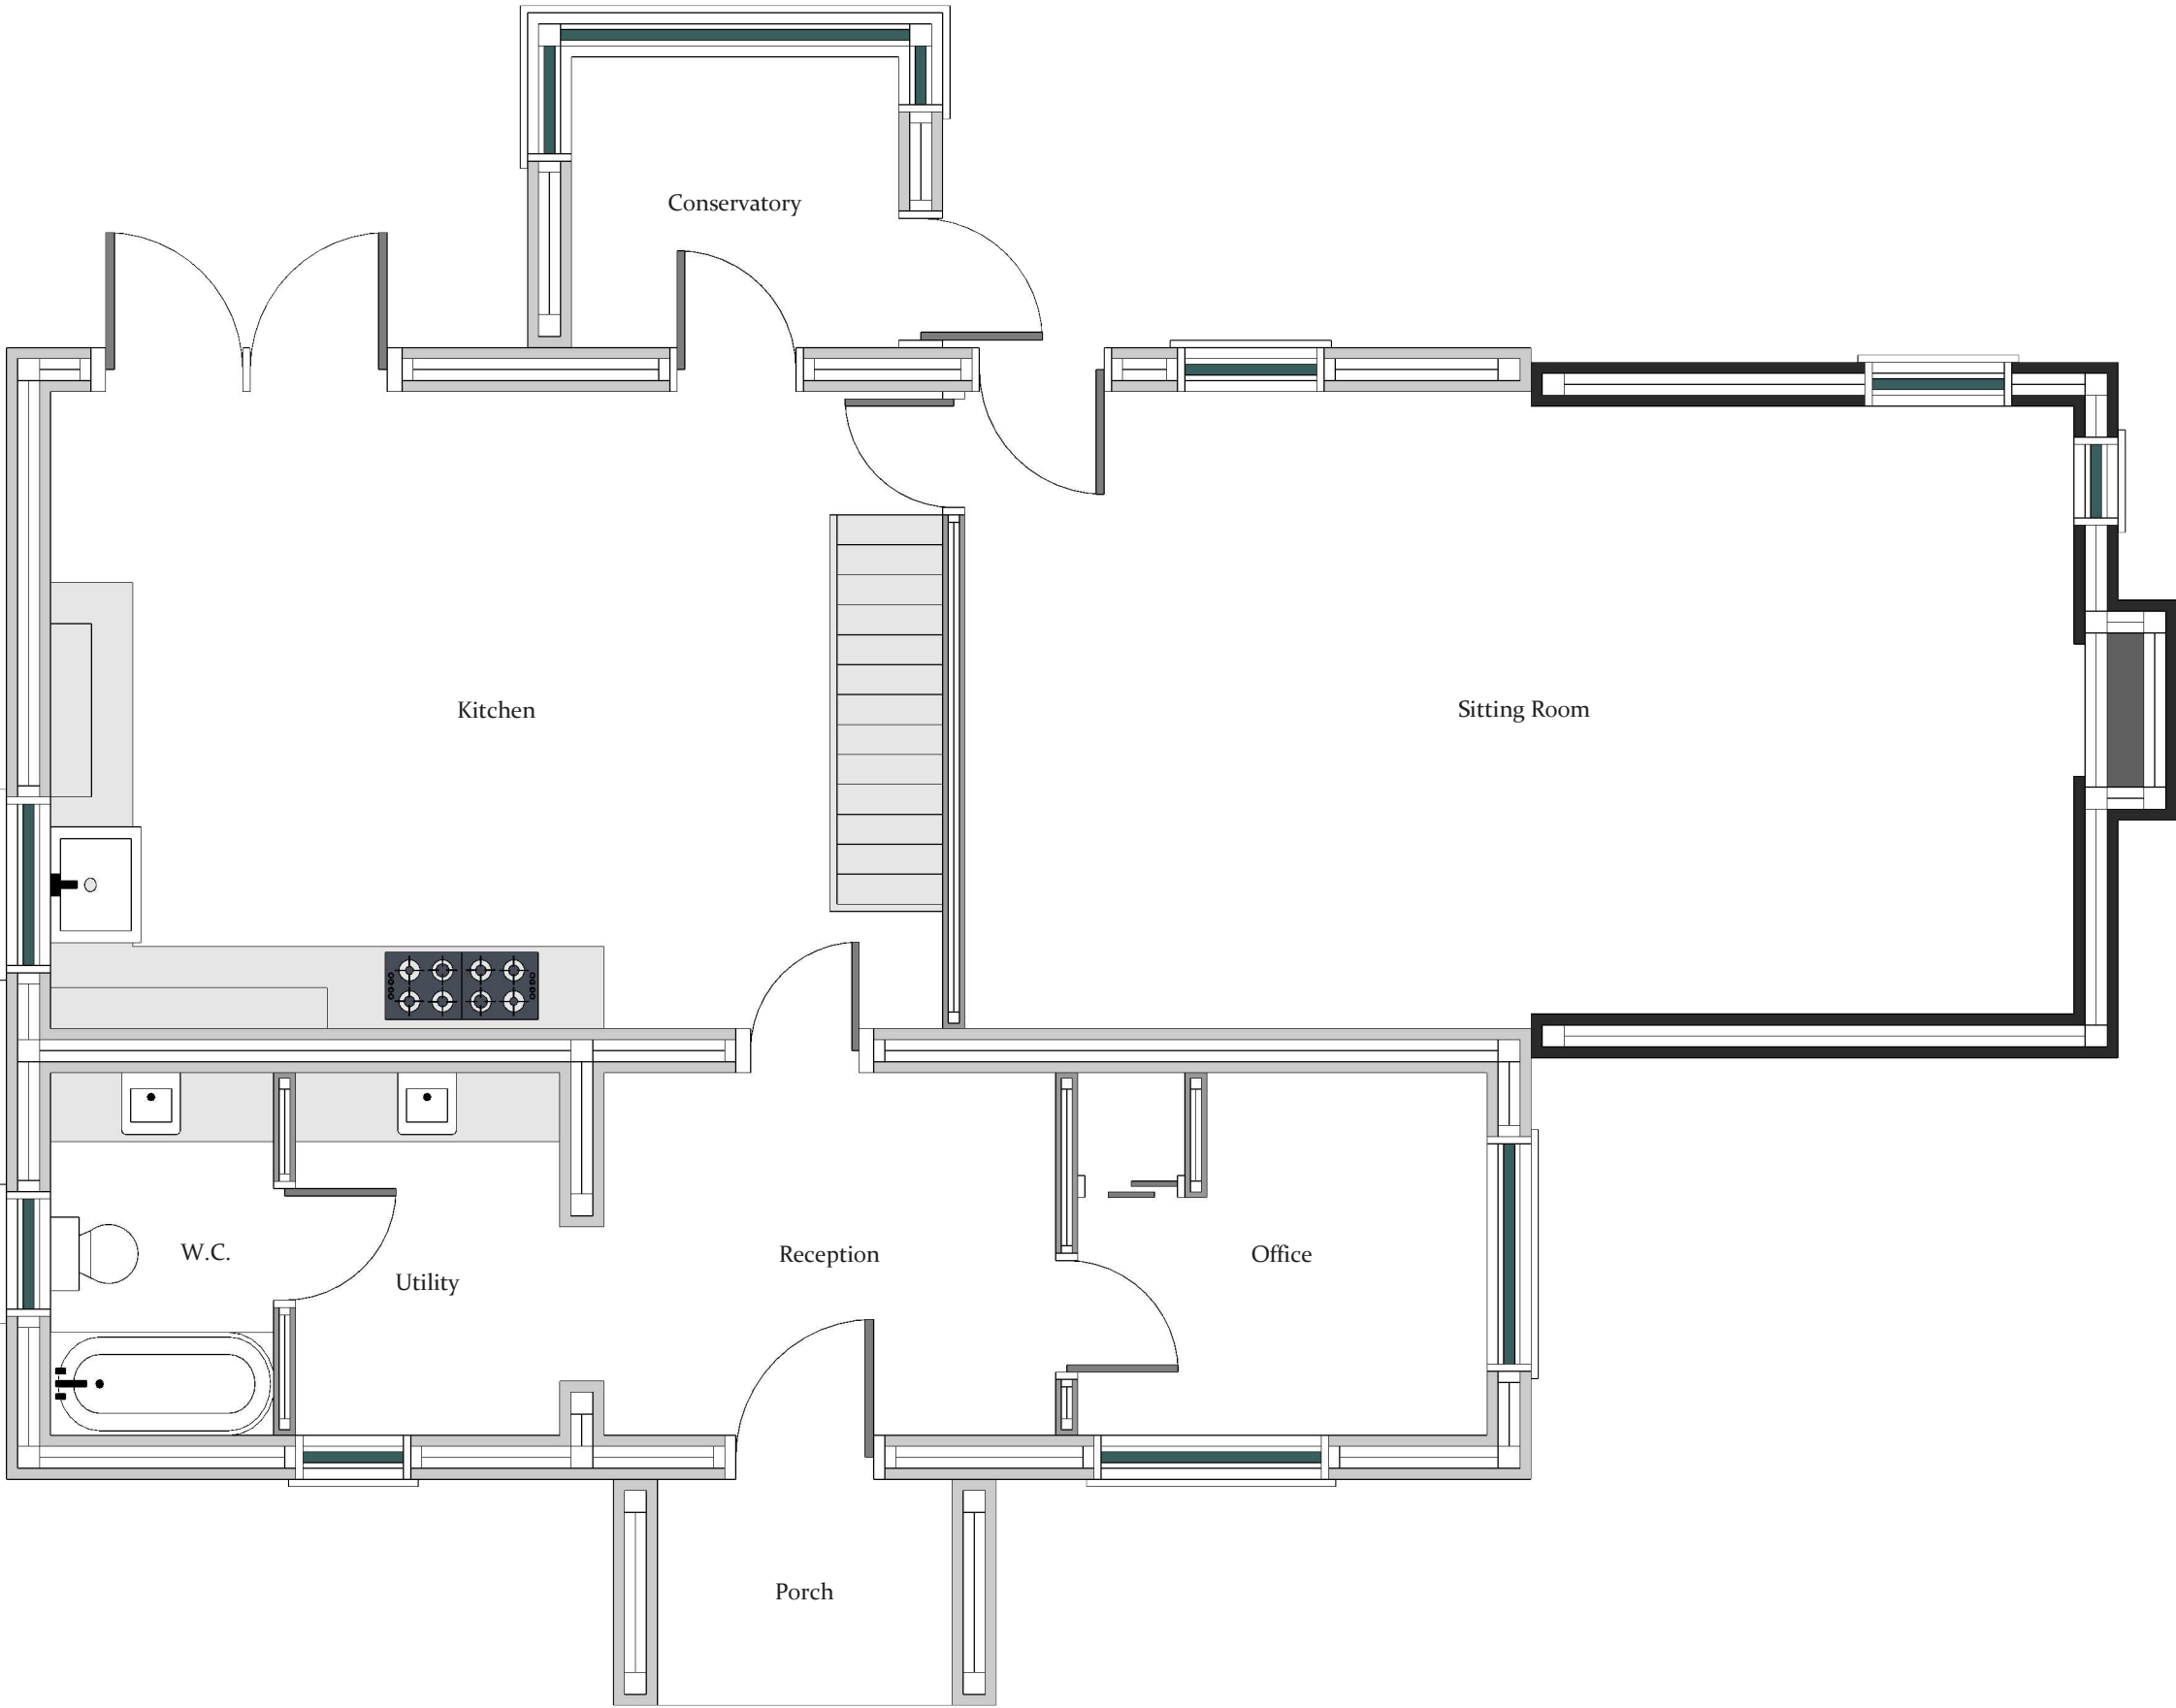

BIRCHER BUILD

DESIGN DRAW BUILD

07888993085
bircherbuild@gmail.com www.bircherbuild.com

CLIENT

Nigel & Fiona Pearson
Portna Cottage
Portna Warden Lane
Leominster
HR6 8RS

PROJECT TITLE

Extension Of The Sitting Room
And A New Double Bedroom

DRAWING TITLE

Proposed Ground Floor Plan

DATE


March 2019

STATUS

Planning

SCALE

1:50 @ A3

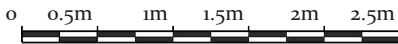

NOTES

- The chimney and the end wall of the 'Sitting Room' will be removed.
- The outside brickwork is to be stepped in 100mm.
- The extension will carry the room through at the same floor height.
- The new chimney is to be built on the end of the new wall.
- The external brickwork of the extension is to match the existing brickwork.
- The new windows are to match the existing windows.

DATE	REVISIONS	REF
		I
		II
		III