

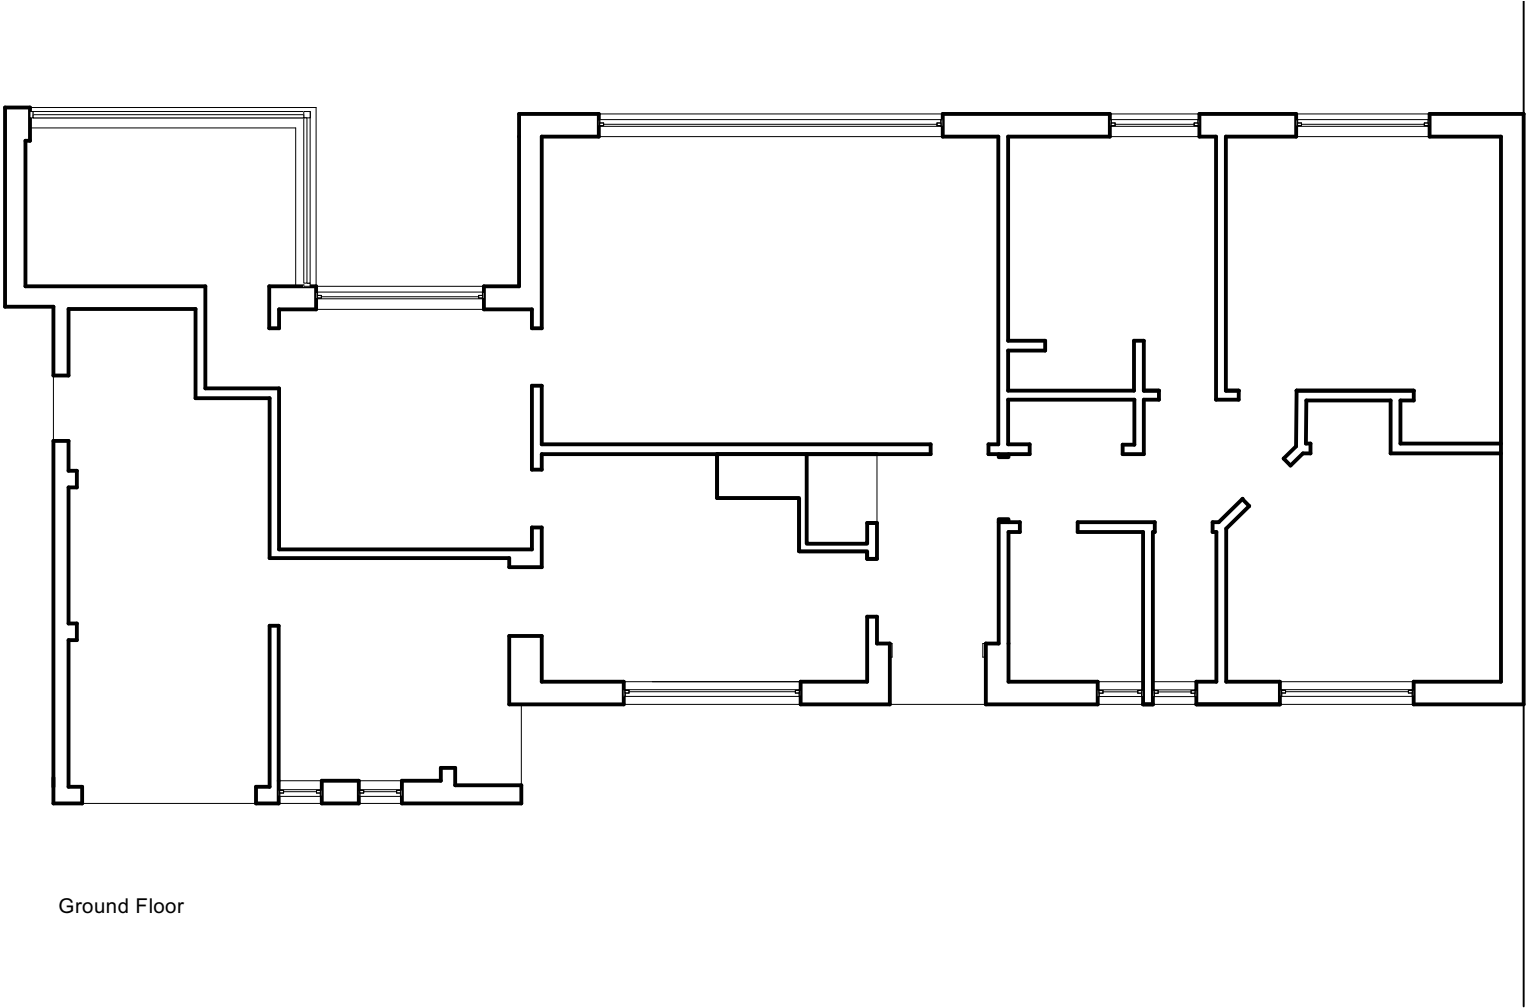


- General Notes**
- 1.Do not scale off this drawing.
 - 2. Any discrepancies to be refered to the Architect.
 - 3. This drawing is to be read in conjunction with all relevant Specifications and other drawings issued by the Architect,Structural Engineer and other Specialists.
 - 4. This drawing is copyright and is not to be reproduced.

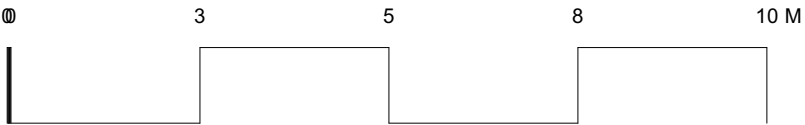

Ground Floor

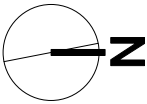

1 [Drawing Title]
Scale: 1:100



17 Pentaloe Close. Hereford. HR1 4LS
T: 07815074218
E: avarchitectureuk@gmail.com

Address: Wenalt, Kingsthor
Client: Mr C Ball
Title: Existing Ground Floor Plan
Scale: 1.100
Dwg no: 331.10
Date: May.2023