


NOTES

This drawing is the copyright of Quattro Design Architects Ltd and should not be reproduced in whole or in part without written permission. Only figured dimensions to be used for construction. Check all dimensions on site. Any discrepancies are to be reported to the Architect as soon as possible.


REVISIONS

REV: DATE - DRAWN - CHECKED: NOTES

~: 03.11.17 - LM - BH:
Drawing created.
A: 12.12.17 - BH - RJF:
Draft removed. Porch amended following comments from client.

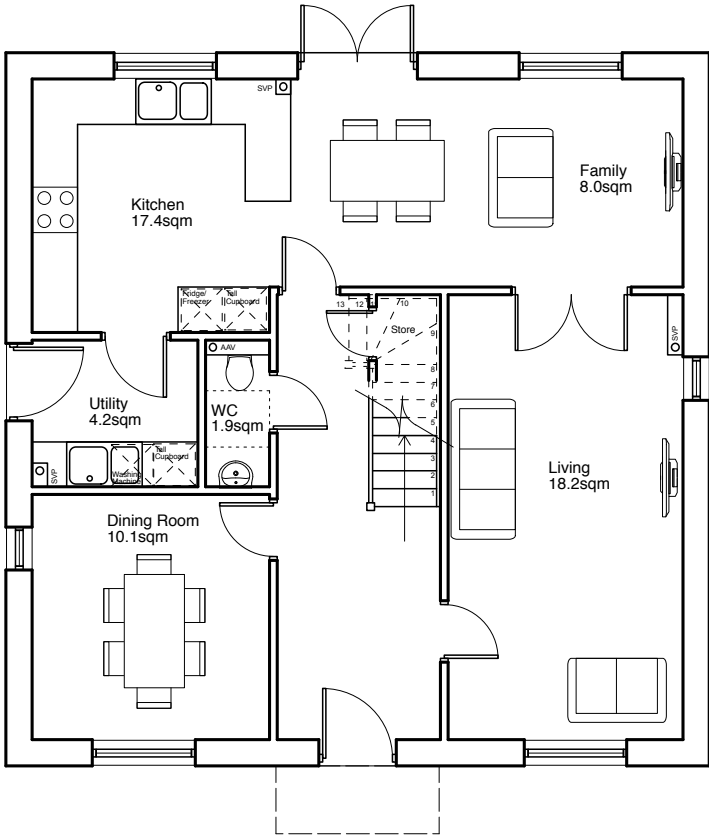

Open Market
5Bed 8Person House @ 150.3sqm
Ground Floor

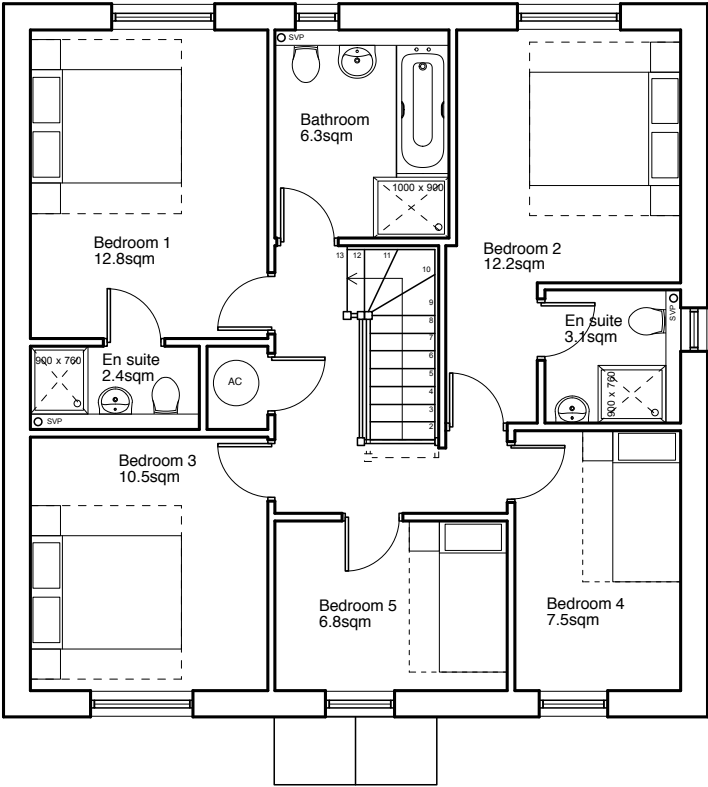

Open Market
5Bed 8Person House @ 150.3sqm
First Floor



DRAWING TITLE

Floor Plans
Plot 13

PROJECT

Land adj. Newlands,
Stoke Lacy

CLIENT

EG Carter & Co Ltd.
Sanctuary Group

SCALE 1:100@A3
DATE Nov 2017



DRAWING NO. 5359/P/209
REV A