


NOTES

This drawing is the copyright of Quattro Design Architects Ltd and should not be reproduced in whole or in part without written permission. Only figured dimensions to be used for construction. Check all dimensions on site. Any discrepancies are to be reported to the Architect as soon as possible.


REVISIONS

REV. DATE - DRAWN - CHECKED: NOTES

- : 13.03.21 - LM - BW: Drawing created.
- A: 12.04.21 - LM - BW: Obscure glazing note added. Garage doors symbol amended.
- B: 04.05.21 - BW - RJF: Bedroom 1 window adjusted.
- C: 17.05.21 - BW - RJF: Scale Bar added.
- D: 18.08.21 - BW - RJF: Access to rear garden added and window positions adjusted following comments from case officer. Plot number amended to match latest site plan.
- E: 15.09.21 - BW - RJF: House Type name added.
- F: 16.05.2022 - CSE - RJF: Window configuration updated to front elevation

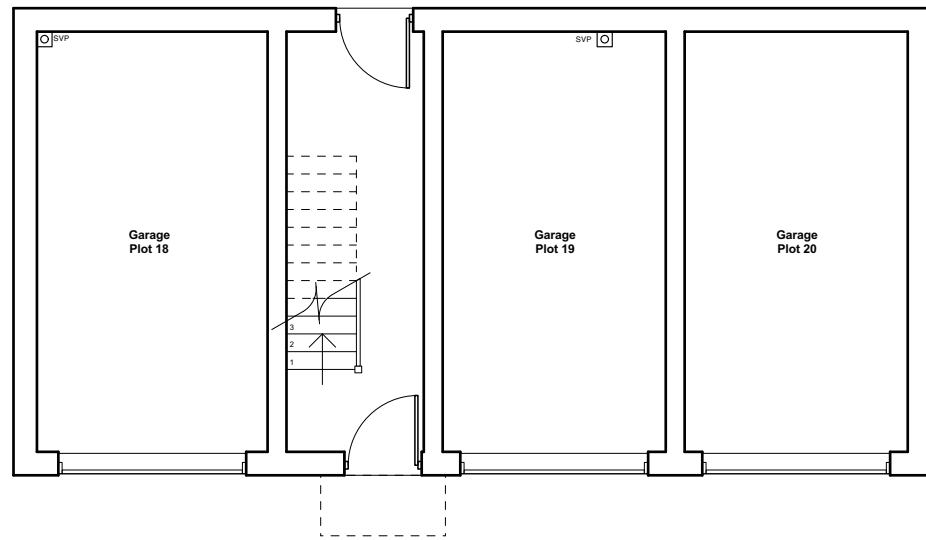

Ground Floor
@73.1sqm

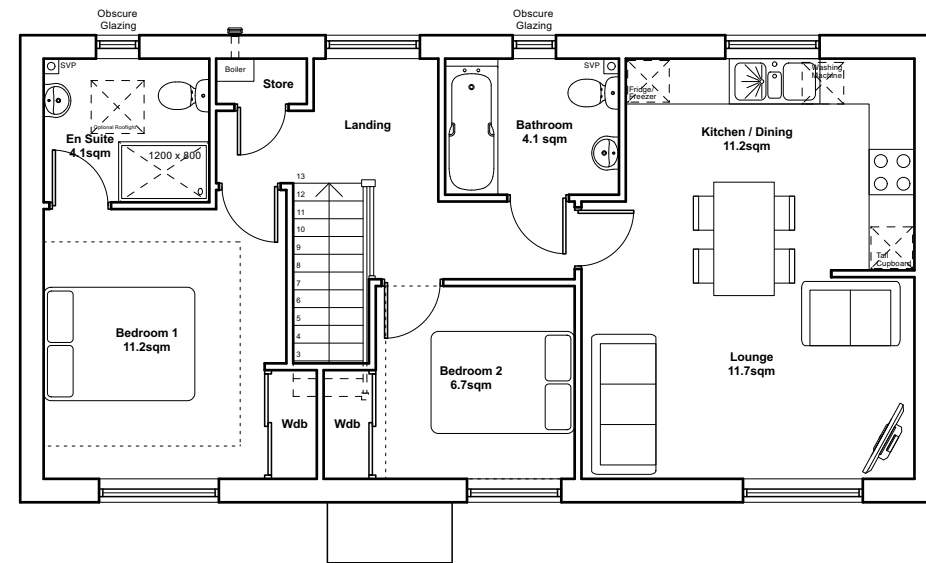

First Floor

Affordable:

Open Market:
- Plot 19

DRAWING TITLE

2B4P Floor Plans
@73.1sqm
Scott

PROJECT

Land to West of Orchard House,
Credenhill

CLIENT

MF Freeman

SCALE 1:100@A3

DATE March 2021



DRAWING NO. REV

6357-P-200 **F**

