




Side Elevation

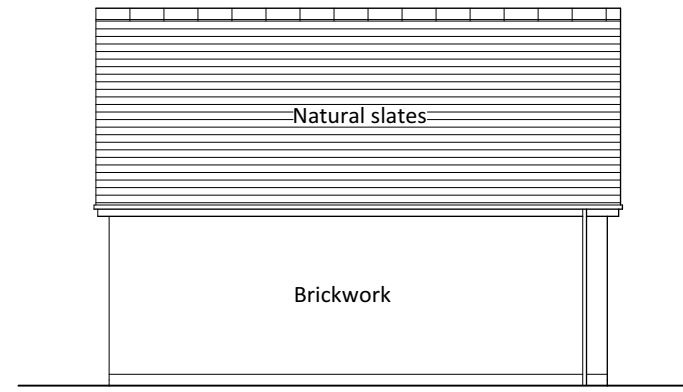


Rear Elevation

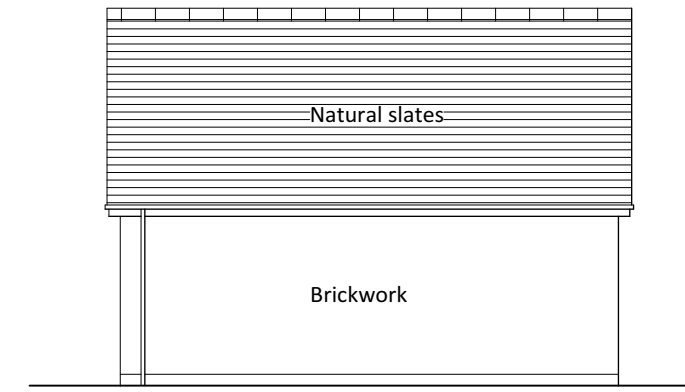


Rear Elevation

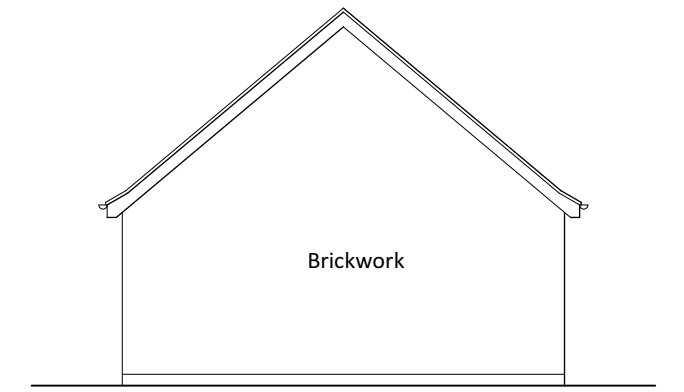


Side Elevation

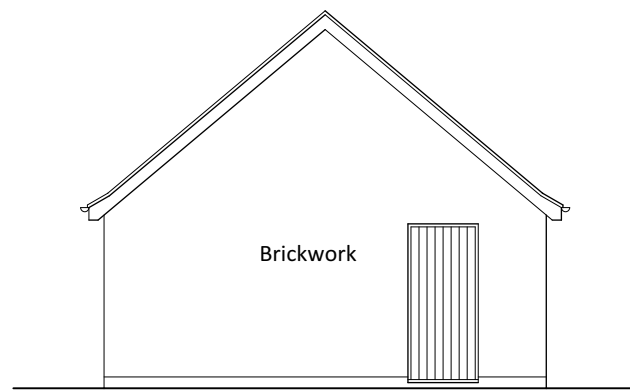


Side Elevation

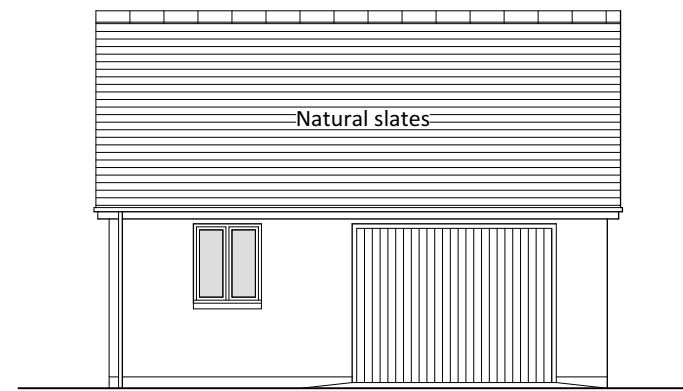


Front Elevation

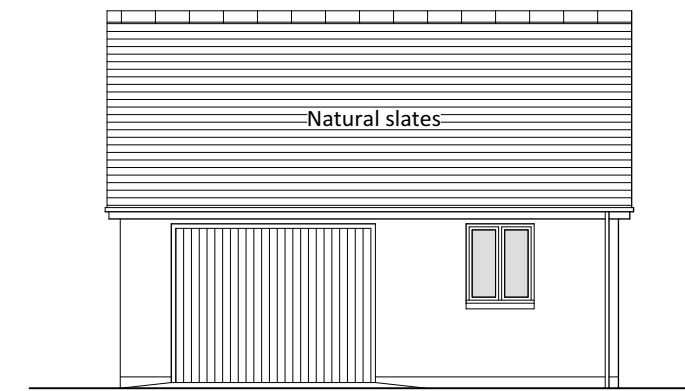


Front Elevation

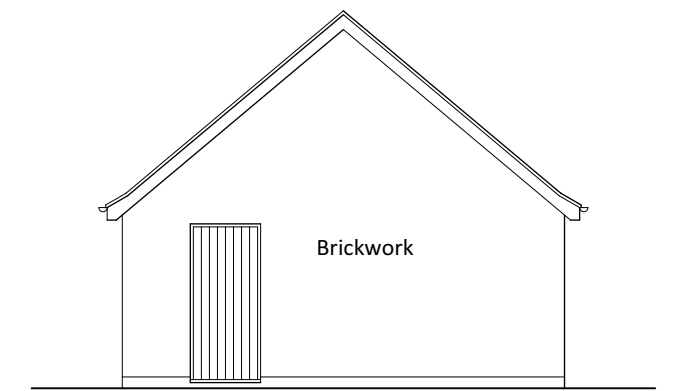

Side Elevation

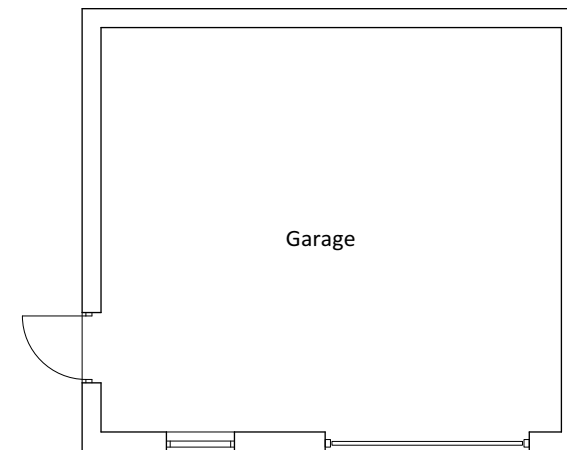

Floor Plan

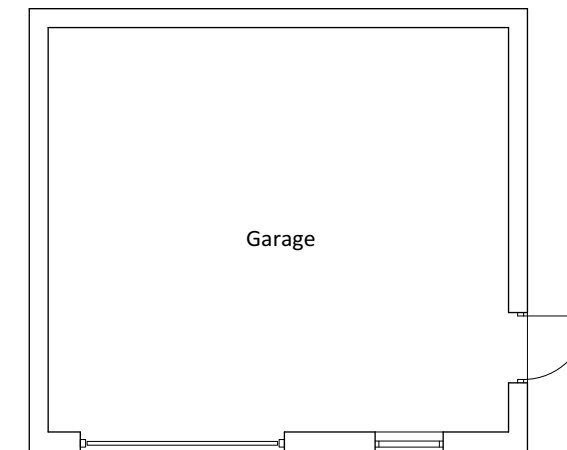

Floor Plan

Garage - Plot 3

Garage - Plot 6

Revisions:

Scale 0 1m 2m 3m 4m 5m

Client: Mr & Mrs M Cleland
Job: Land adjoining Hill View, Dinedor
Title: Proposed Garages - Plots 3 and 6
Scale: 1:100 @ A2
Date: August 2023
Drawing No: 2369/06

Bryan Thomas
Architectural Design Limited
The Malt House
Shobdon, Leominster
Tel/Fax 01568 708238